



LEGEND

- FOUND IRON PIPE
- FOUND IRON PIN
- ⊗ SET 1/2" Ø HEAD P.K. NAIL
- 1/2" Ø PERSONALIZED IRON PIPE SET
- ⊙ FOUND RAILROAD SPIKE
- ⊗ MADE DRILL HOLE IN CONCRETE
- X--X--X FOUND WIRE FENCE

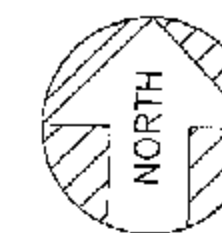


ASSUMED

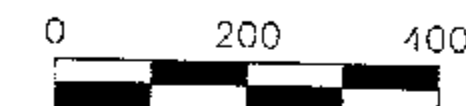

SCALE: 1 INCH = 200 FEET

DEED REF.: VOL. 216, PG. 950

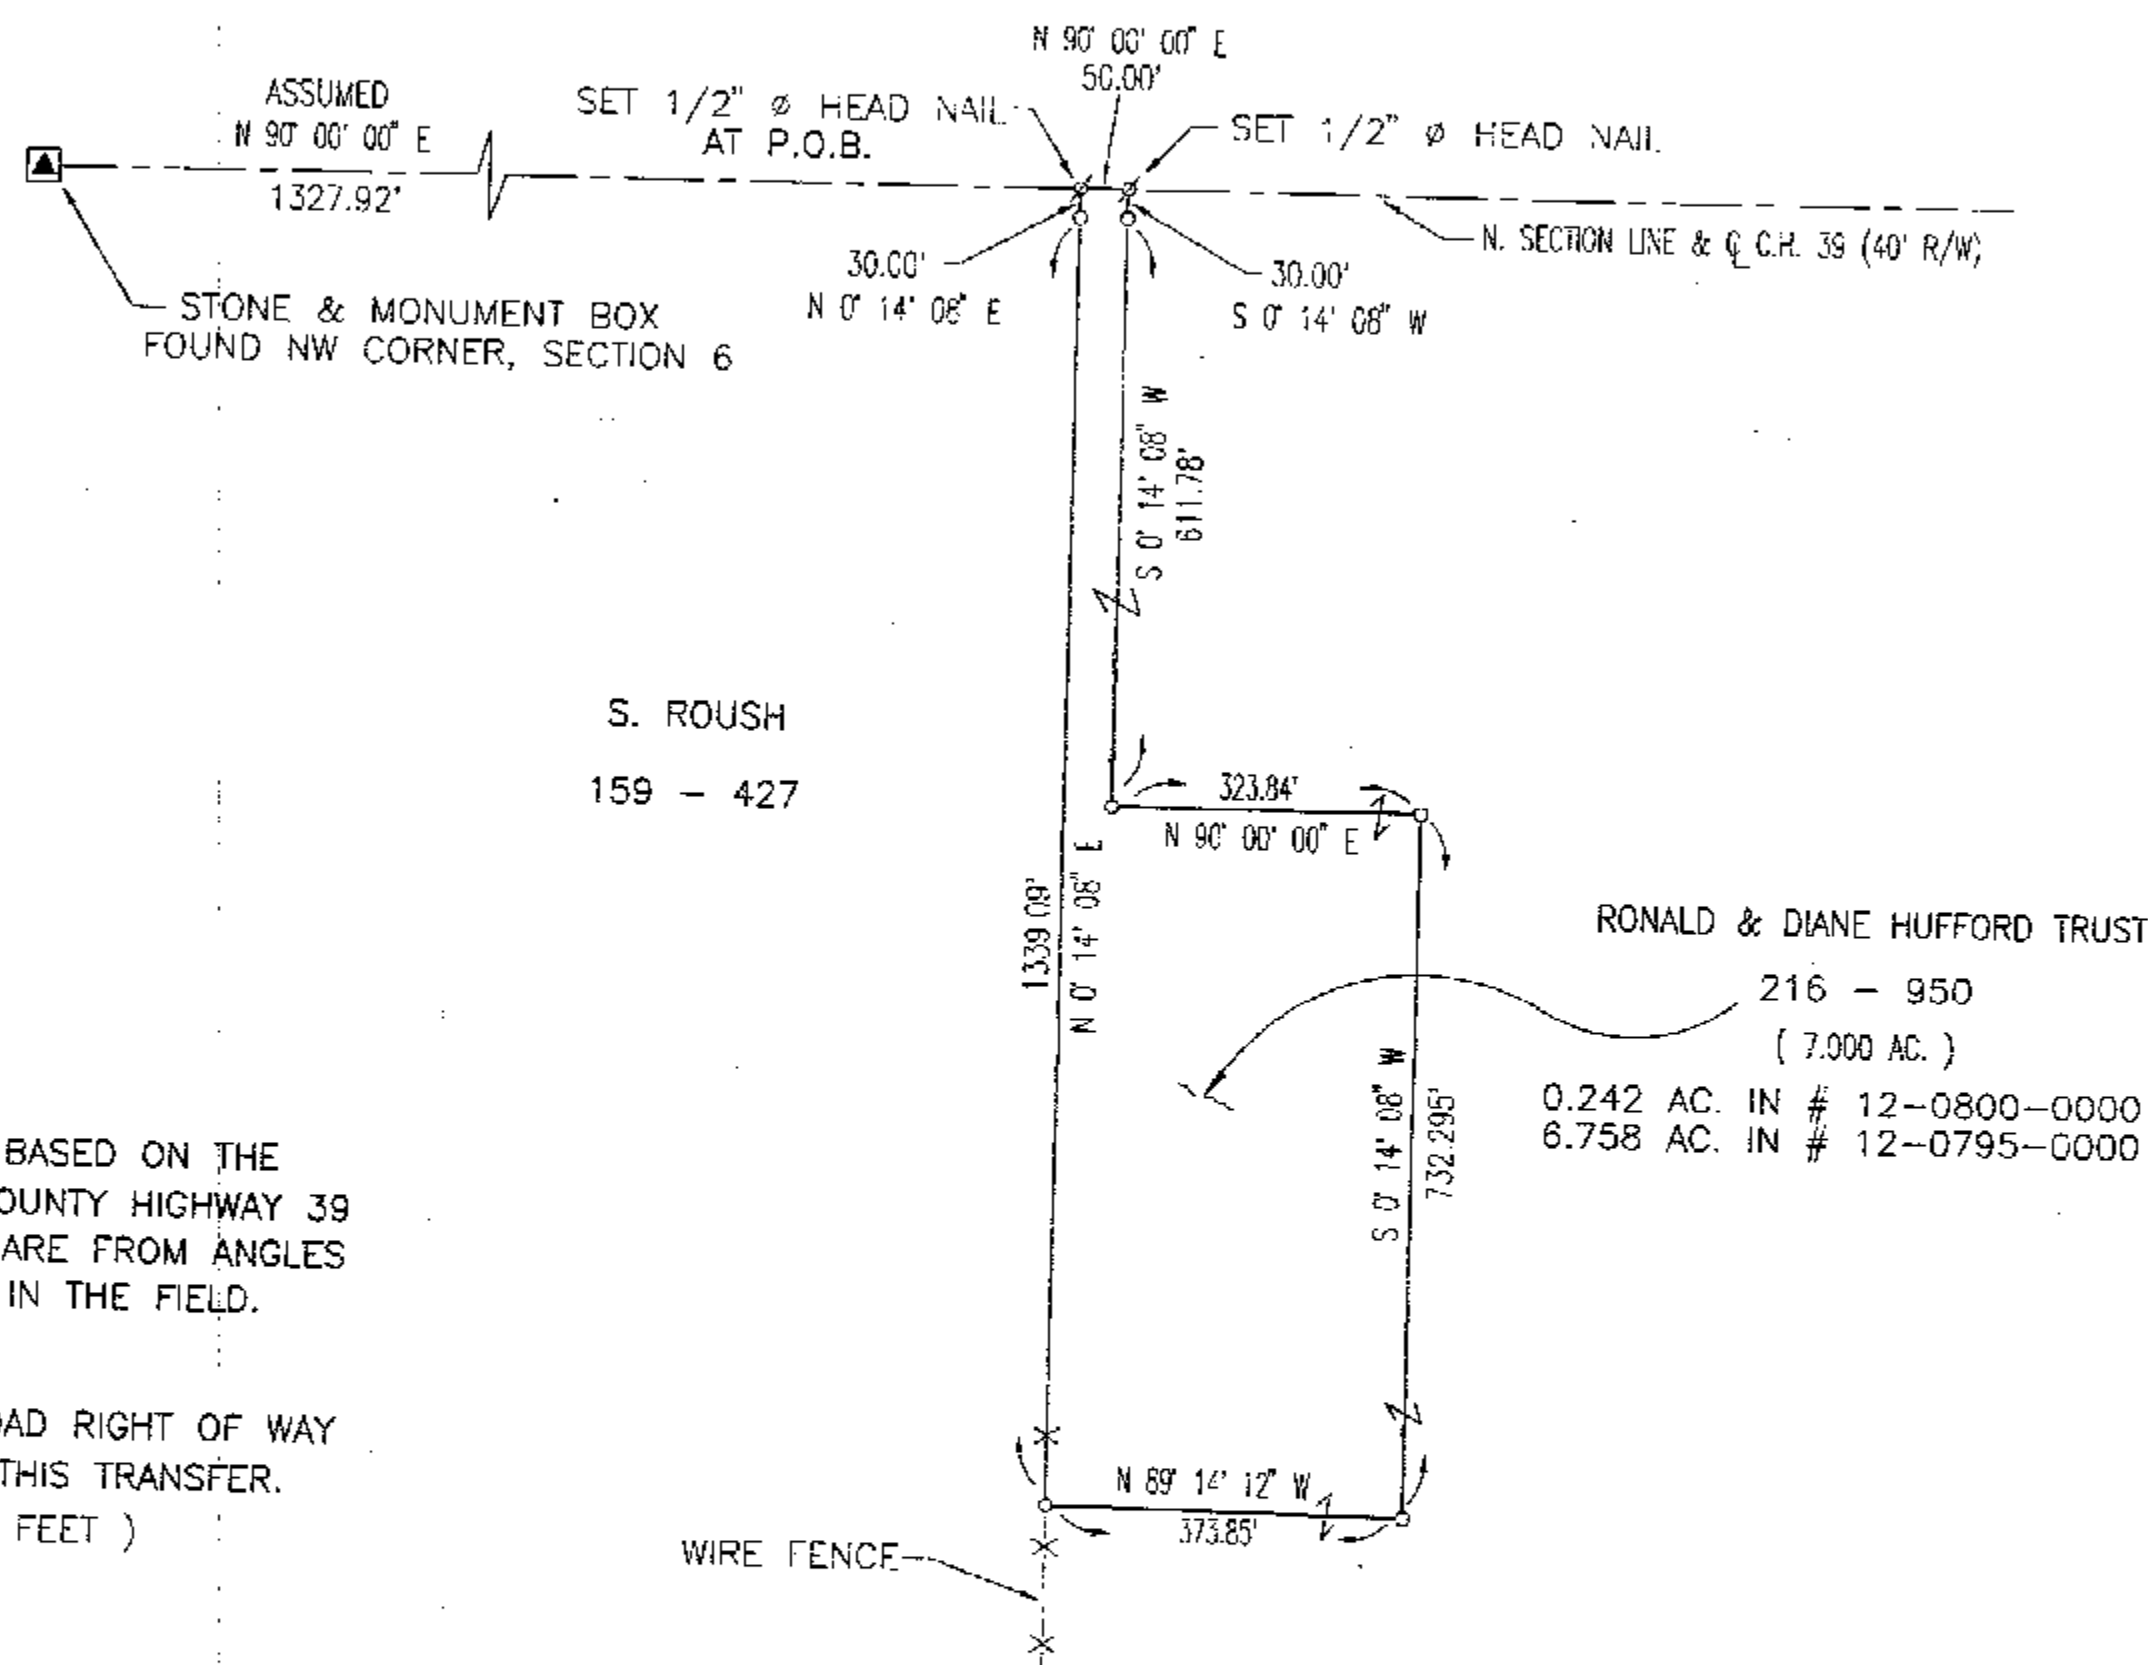

THE BASIS OF BEARING IS BASED ON THE CENTERLINE BEARING OF COUNTY HIGHWAY 39 AND ALL OTHER BEARINGS ARE FROM ANGLES AND DISTANCES MEASURED IN THE FIELD.

NOTE:
10 ADDITIONAL FEET OF ROAD RIGHT OF WAY IS BEING DEDICATED WITH THIS TRANSFER.
(10 x 50 = 500 SQ. FEET)

Survey Number: 0022
Volume: C Page: 357
Date Filed: 2-24-00
Parcel Number: _____

Regional Planning Has Been
Approved For this Survey
See Application #: 0013



I HERESY CERTIFY THE ABOVE PLAT TO BE TRUE AND CORRECT ACCORDING TO A SURVEY.

MADE IN FEBRUARY 12, 2000
OHIO REGISTERED SURVEYOR NO. 5647

BY Jerry B. Weininger
JERRY B. WEININGER

PT. NW 4 SEC. 6 T. 2 S. R 15 E.
TWP. EDEN COUNTY : WYANDOT OHIO

SURVEY FOR: RONALD HUFFORD

JERRY B. WEININGER, REGISTERED SURVEYOR
6569 C-2 McCUTCHENVILLE, OHIO 44844

DATE: FEBRUARY 12, 2000 SCALE: 1" = 200'