

LEGEND

- FOUND IRON PIPE
- FOUND IRON PIN
- ⊗ SET 1/2" Ø HEAD P.K. NAIL
- 1/2" Ø PERSONALIZED IRON PIPE SET
- FOUND RAILROAD SPIKE
- ⊗ MADE DRILL HOLE IN CONCRETE
- △ STONE & MONUMENT BOX




THIS CONVEYANCE MEETS WYANDOT
REGIONAL PLANNING COMMISSION
ACREAGE AND SIZE REQUIREMENTS.
APPLICATION # N/A *Per Resolution 2008*

Survey Number: 0060
Volume: C Page: 382
Date Filed: 5-31-00
Parcel Number: 40-1250-0000

Regional Planning Has Been
Approved For this Survey
See Application #: N/A


(P.O.B.)
SET 1/2" Ø HEAD METAL NAIL
AT CENTER POST SECTION 21

THE BASIS OF BEARING IS BASED ON
THE CENTERLINE BEARING OF TOWNSHIP
ROAD 137, AND ALL OTHER BEARINGS
ARE FROM ANGLES AND DISTANCES
MEASURED IN THE FIELD.

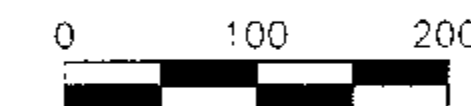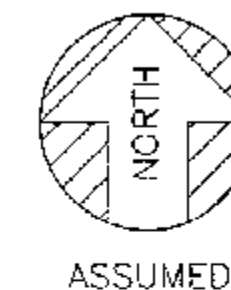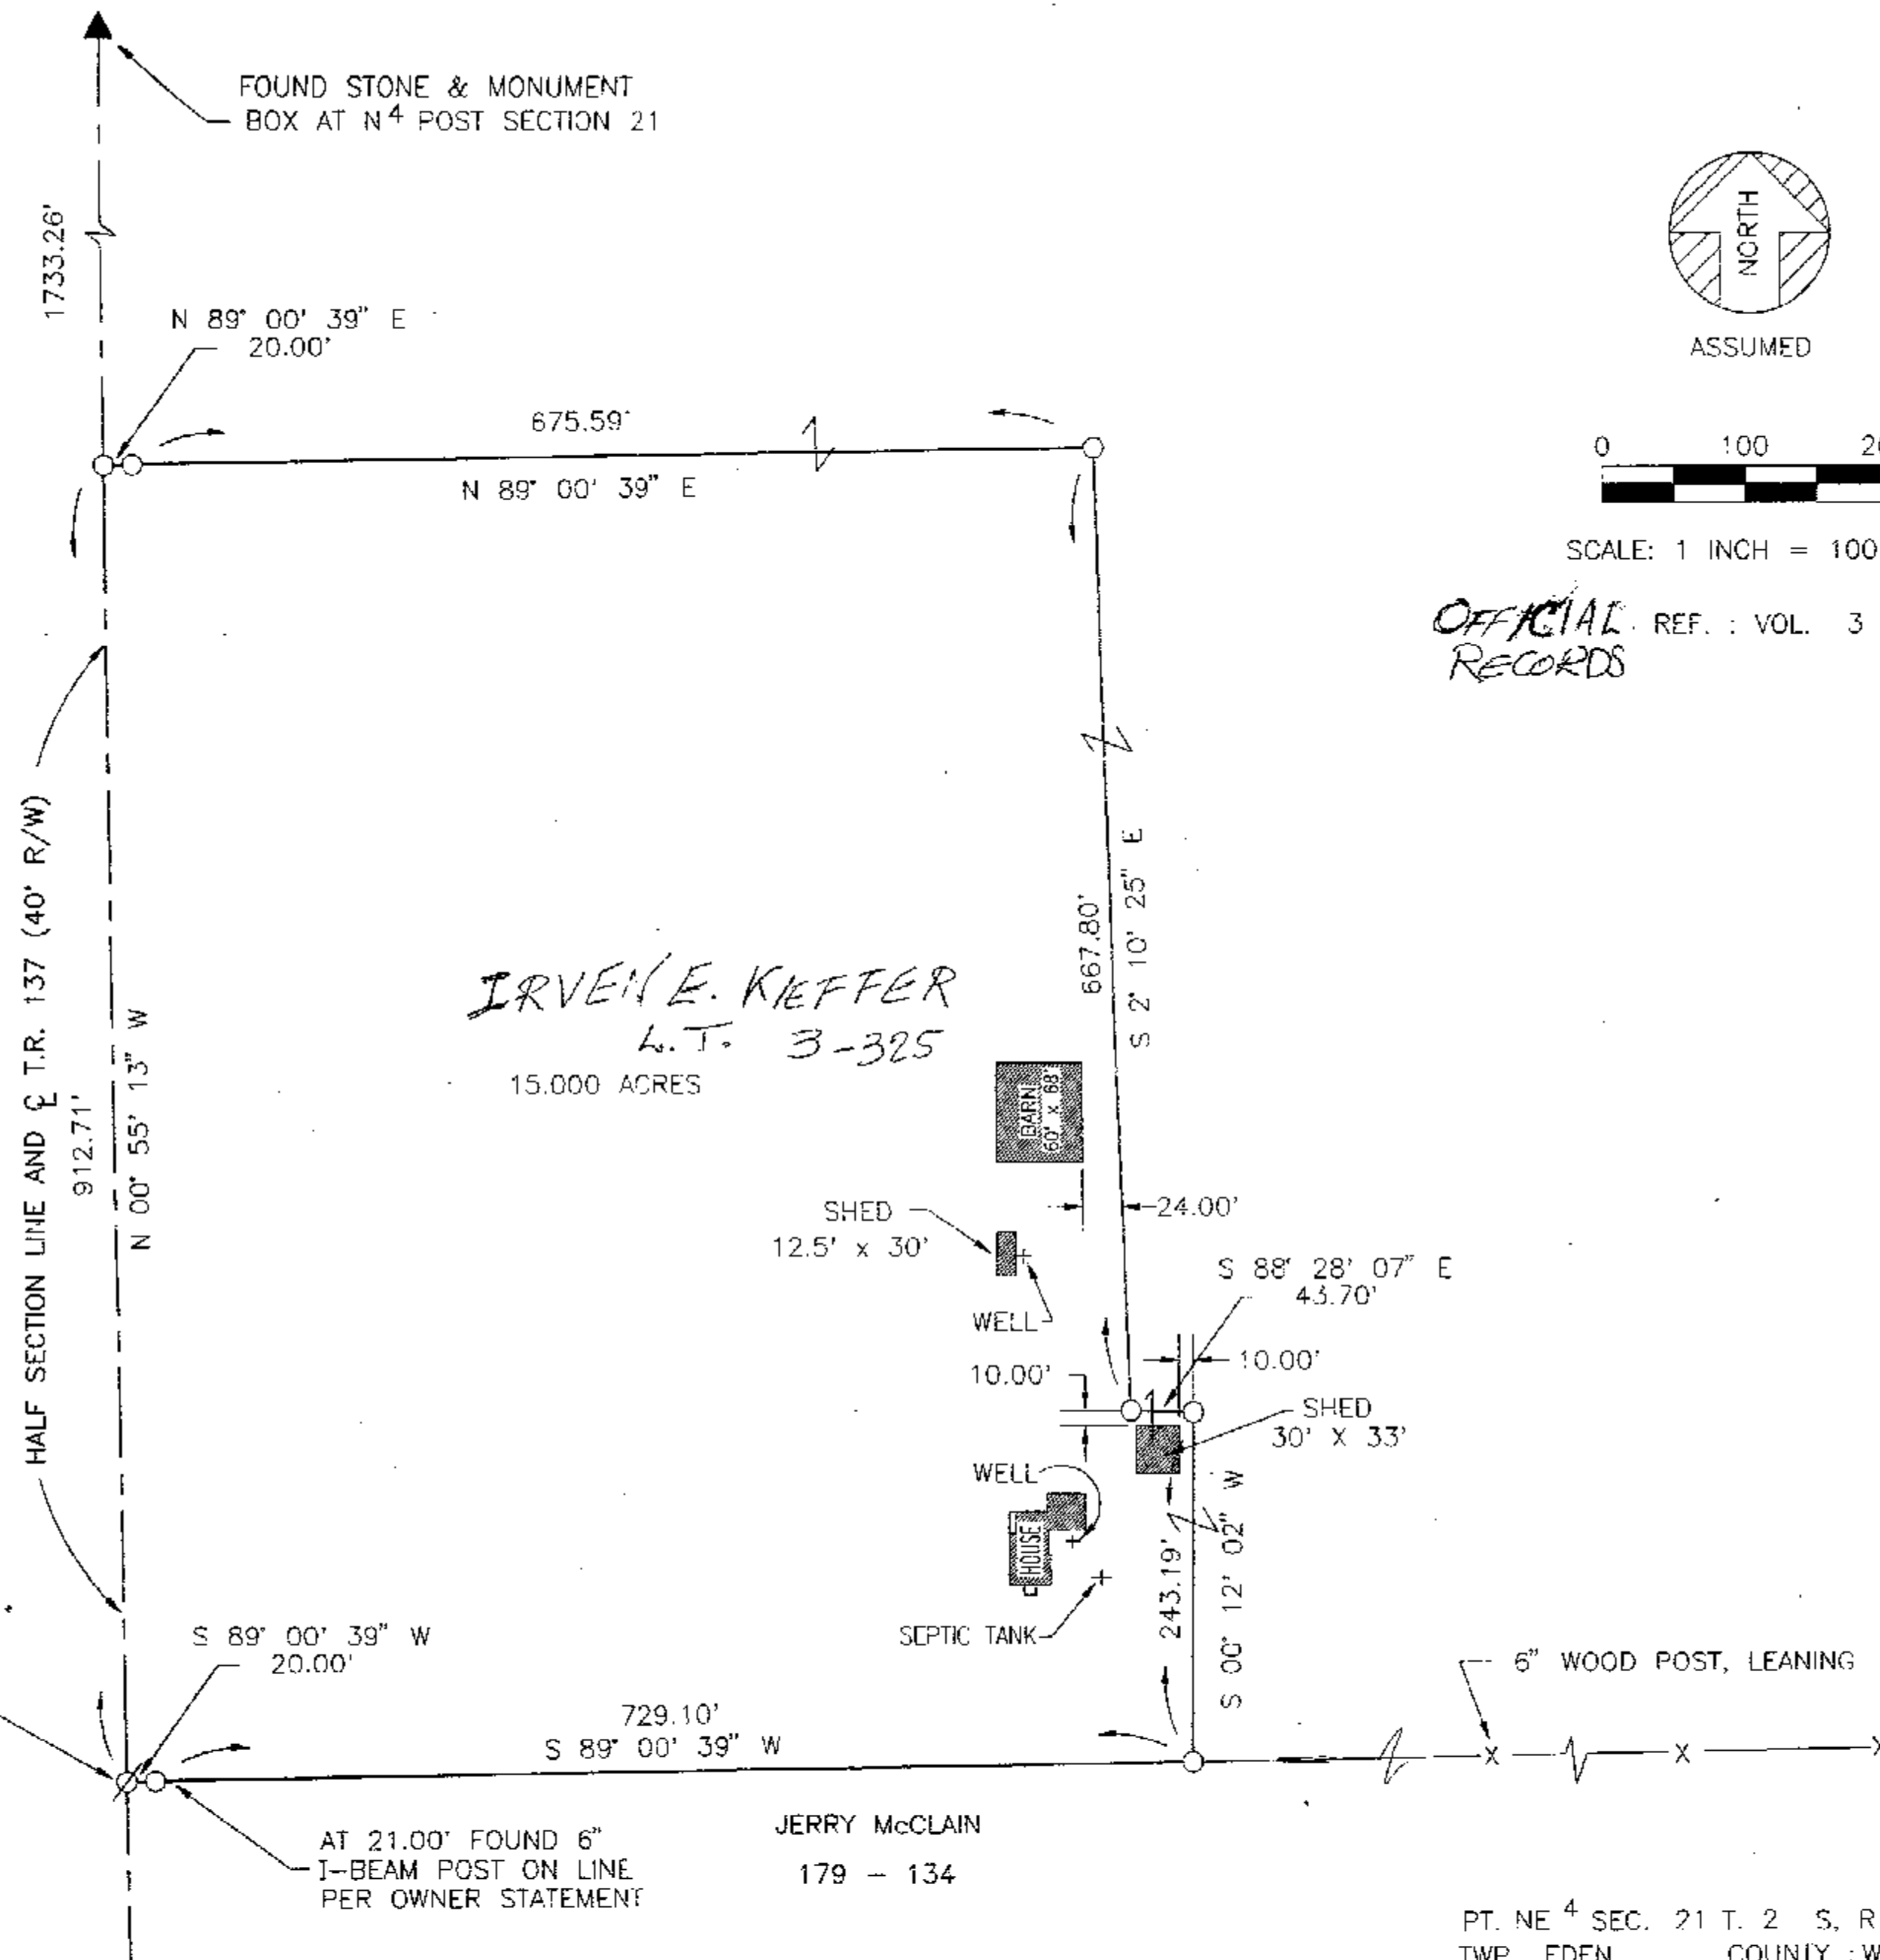

SCALE: 1 INCH = 100 FEET

OFFICIAL RECORDS REF.: VOL. 3, PG. 325

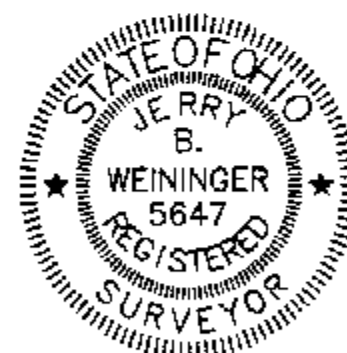

I HEREBY CERTIFY THE ABOVE PLAT TO BE TRUE
AND CORRECT ACCORDING TO A SURVEY.

MADE IN MAY 10, 2000
OHIO REGISTERED SURVEYOR NO. 5647
BY Jerry B. Weininger
JERRY B. WEININGER

PT. NE 4 SEC. 21 T. 2 S. R 15 E.
TWP. EDEN COUNTY: WYANDOT OHIO

SURVEY FOR: IRVEN E. KIEFFER

JERRY B. WEININGER, REGISTERED SURVEYOR
6569 C-2 McCUTCHENVILLE, OHIO 44844

DATE: MAY 10, 2000 SCALE: 1" = 100'