


JUNE E. BARDON  
170 - 292

CARL J. WEAVER,  
ET UX  
115 - 309

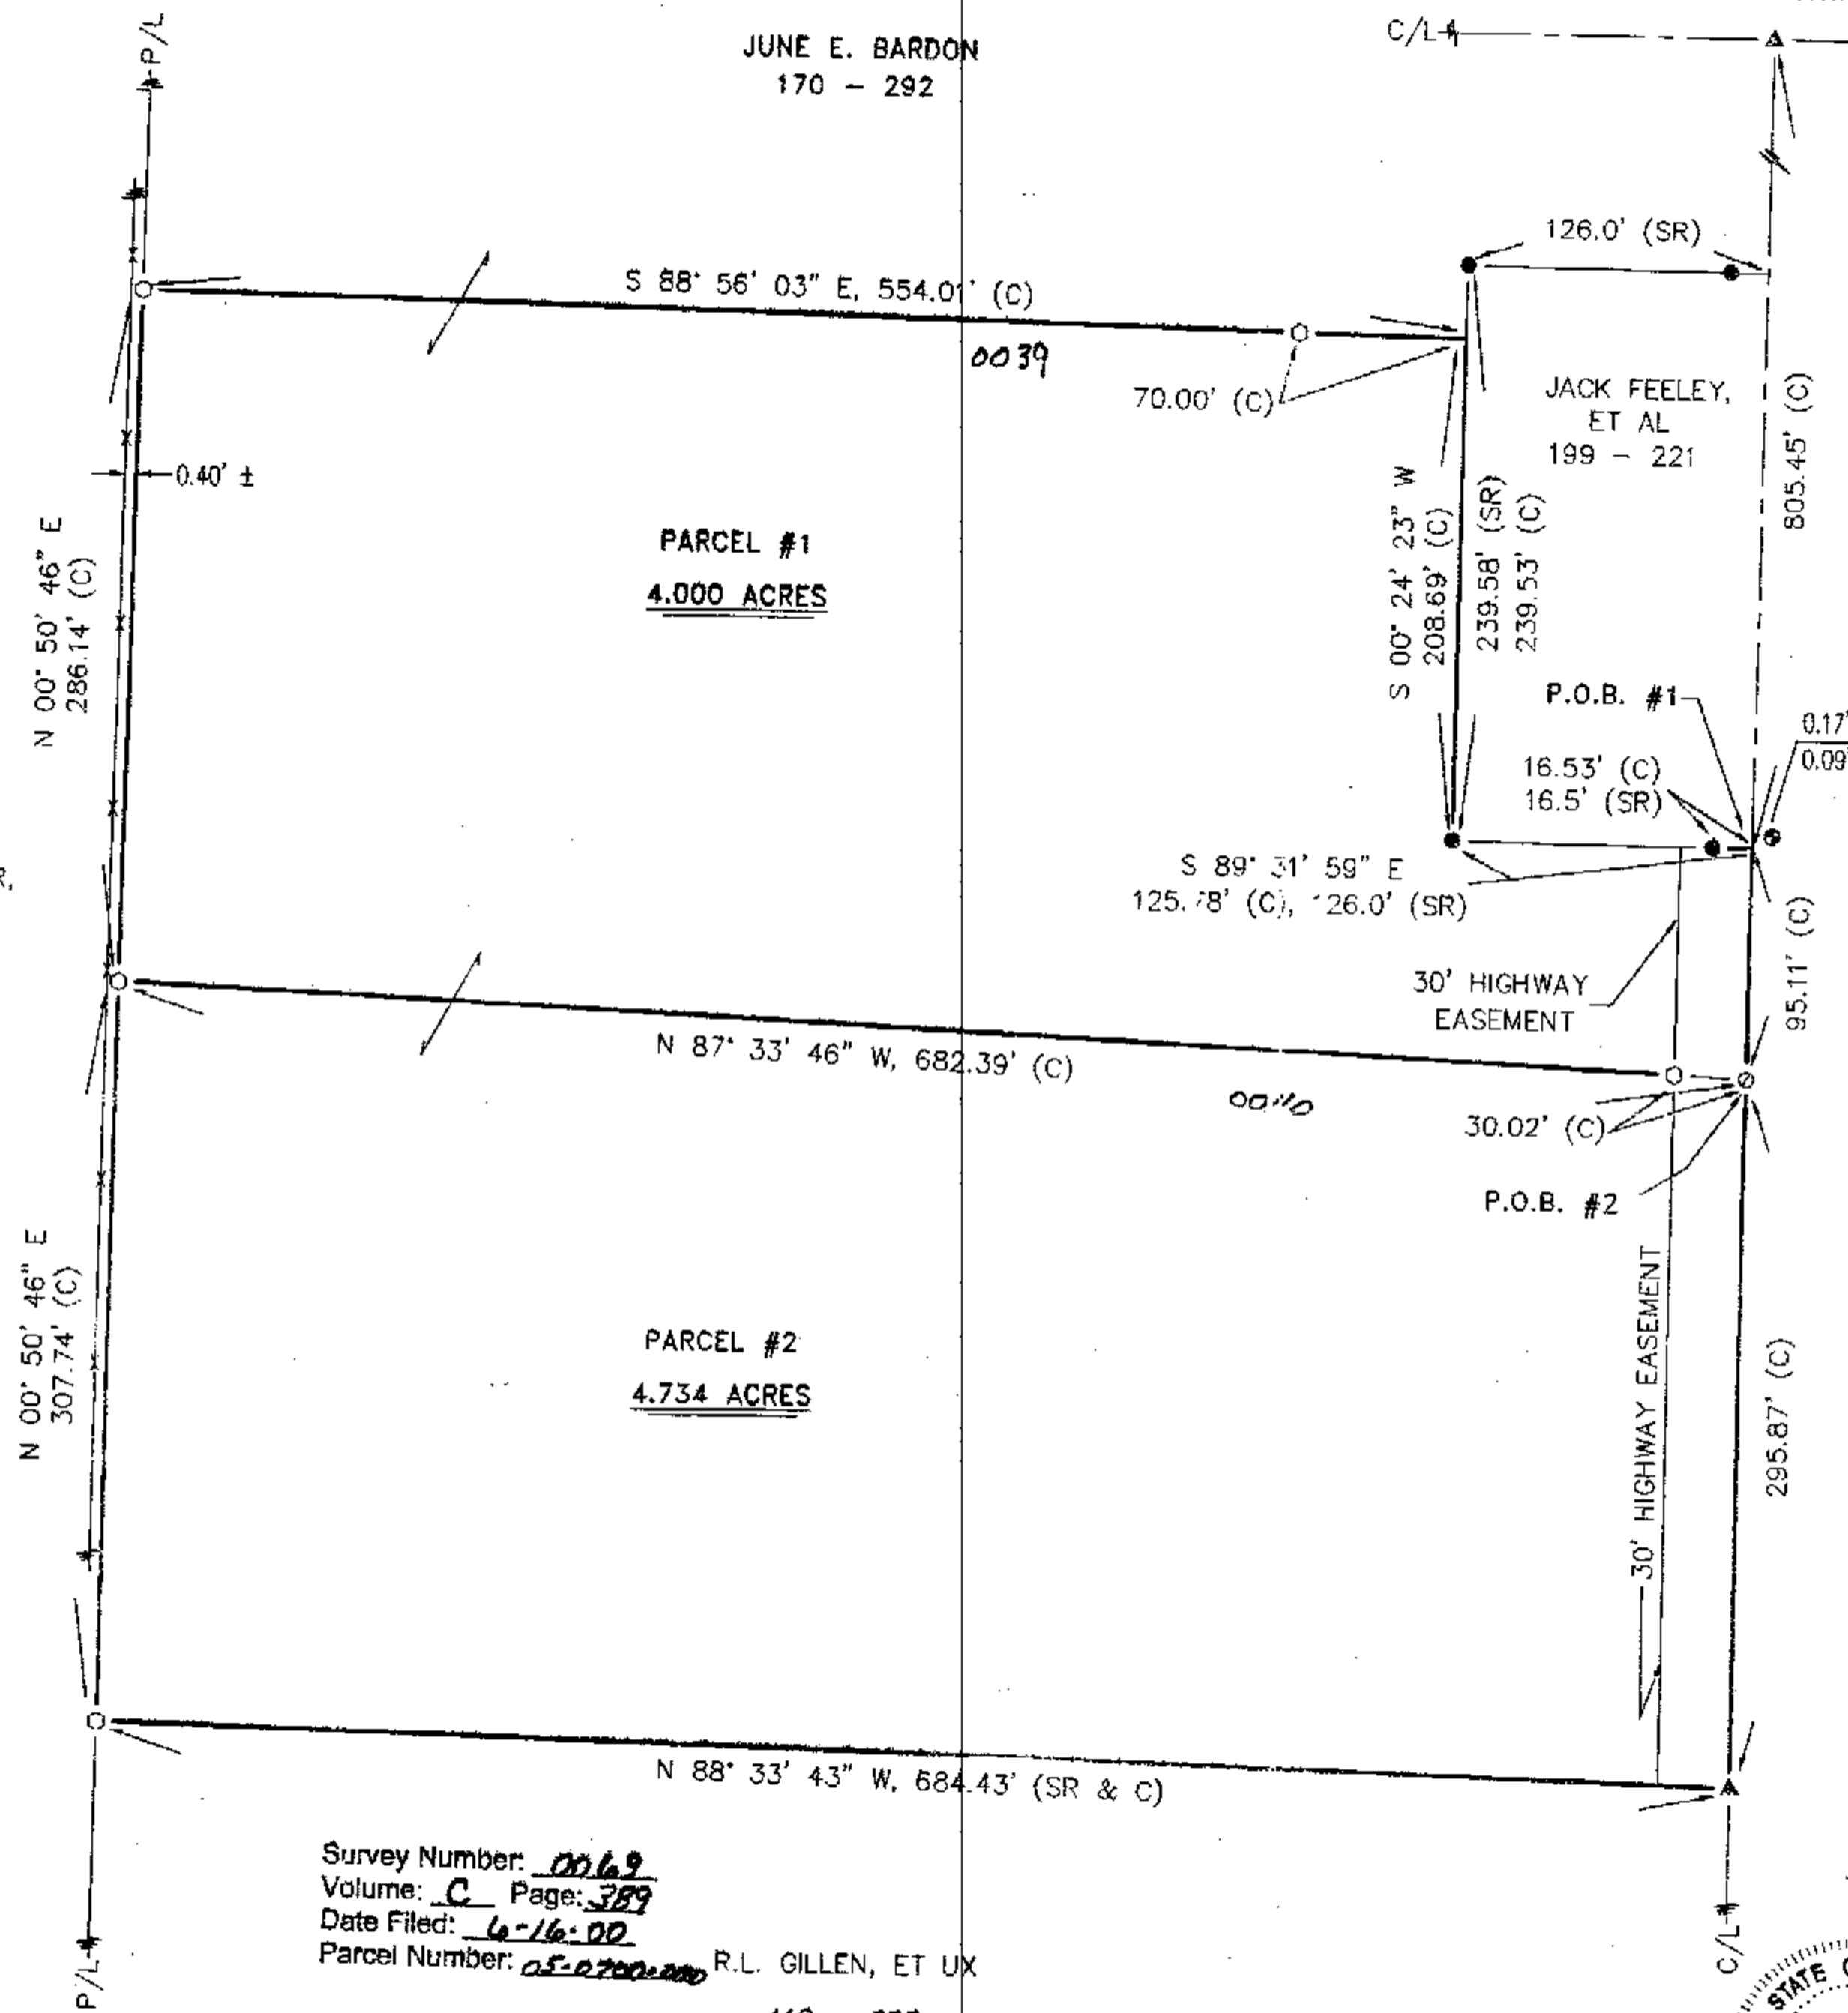

### REFERENCES:

- DEED VOLUMES AND PAGES AS SHOWN.
- SURVEY VOLUME 2, PAGE 244.
- SURVEY VOLUME 3, PAGE 129.
- SURVEY VOLUME 3, PAGE 233.
- SURVEY VOLUME 3, PAGE 324.
- SURVEY VOLUME 4, PAGE 395.
- SURVEY VOLUME 5, PAGE 114.
- WYANDOT COUNTY CORNERSTONE RECORDS.
- WYANDOT COUNTY ROAD RECORDS.

### LEGEND:

SET FOUND	DESCRIPTION
◎	MONUMENT
⊕	RAILROAD SPIKE
○	NAIL
○○	IRON PIPE
○●	DRILL HOLE
○●●	5/8" IRON ROD WITH PERSONALIZED CAP
●	IRON ROD
○	STONE
○○	MONUMENT BOX
○○○	DEED
○○○○	PLAT
○○○○○	MEASURED
○○○○○○	CALCULATED
○○○○○○○	DIAMETER
○○○○○○○○	SURVEY RECORD
○○○○○○○○○	HOUSE
○○○○○○○○○○	GARAGE
○○○○○○○○○○○	BARN
○○○○○○○○○○○○	SHED
○○○○○○○○○○○○○	FENCE

NOTE: THIS SURVEY DOES NOT INCLUDE A TITLE SEARCH. EASEMENTS OR OTHER ENCUMBRANCES ON OR OVER THE LAND ARE NOT SHOWN ON THIS SURVEY.

I HEREBY DECLARE THAT I HAVE SURVEYED THE ABOVE DESCRIBED PROPERTY DURING JUNE, 2000. THIS SURVEY IS SUBJECT TO ALL LEGAL HIGHWAYS, EASEMENTS, RESTRICTIONS, LEASES OF RECORD AND OF RECORDS IN RESPECTIVE UTILITY OFFICES. THE BEARINGS REFERRED TO HEREON ARE BASED ON AN ASSUMED MERIDIAN AND ARE ONLY FOR THE PURPOSE OF ANGULAR MEASUREMENT.



VICTOR B. KOEHLER, P.S. NO. 7457

6-16-00  
DATE

DRAWN:	CHECKED:	REVISIONS:
DAL 06/08/00	VBK 06/09/00	

00096-5

**SURVEY FOR: MARK McQUOWN**  
BEING A PARCEL OF LAND SITUATED IN PART OF  
THE SOUTHWEST QUARTER OF SECTION 4, T-3-S, R-14-E,  
CRANE TOWNSHIP, WYANDOT COUNTY, OHIO

**KOEHLER SURVEYING**  
P. O. BOX 28  
UPPER SANDUSKY, OHIO 43351  
419-294-5388