

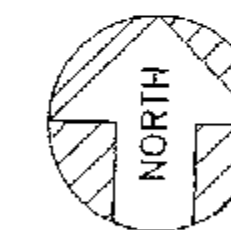


LEGEND

- FOUND IRON PIPE
- SET IRON PIN
- ⊗ SET 1/2" Ø HEAD P.K. NAIL
- 1/2" Ø PERSONALIZED IRON PIPE SET
- FOUND RAILROAD SPIKE
- ⊗ MADE DRILL HOLE IN CONCRETE
- ▲ FOUND STONE & MONUMENT BOX

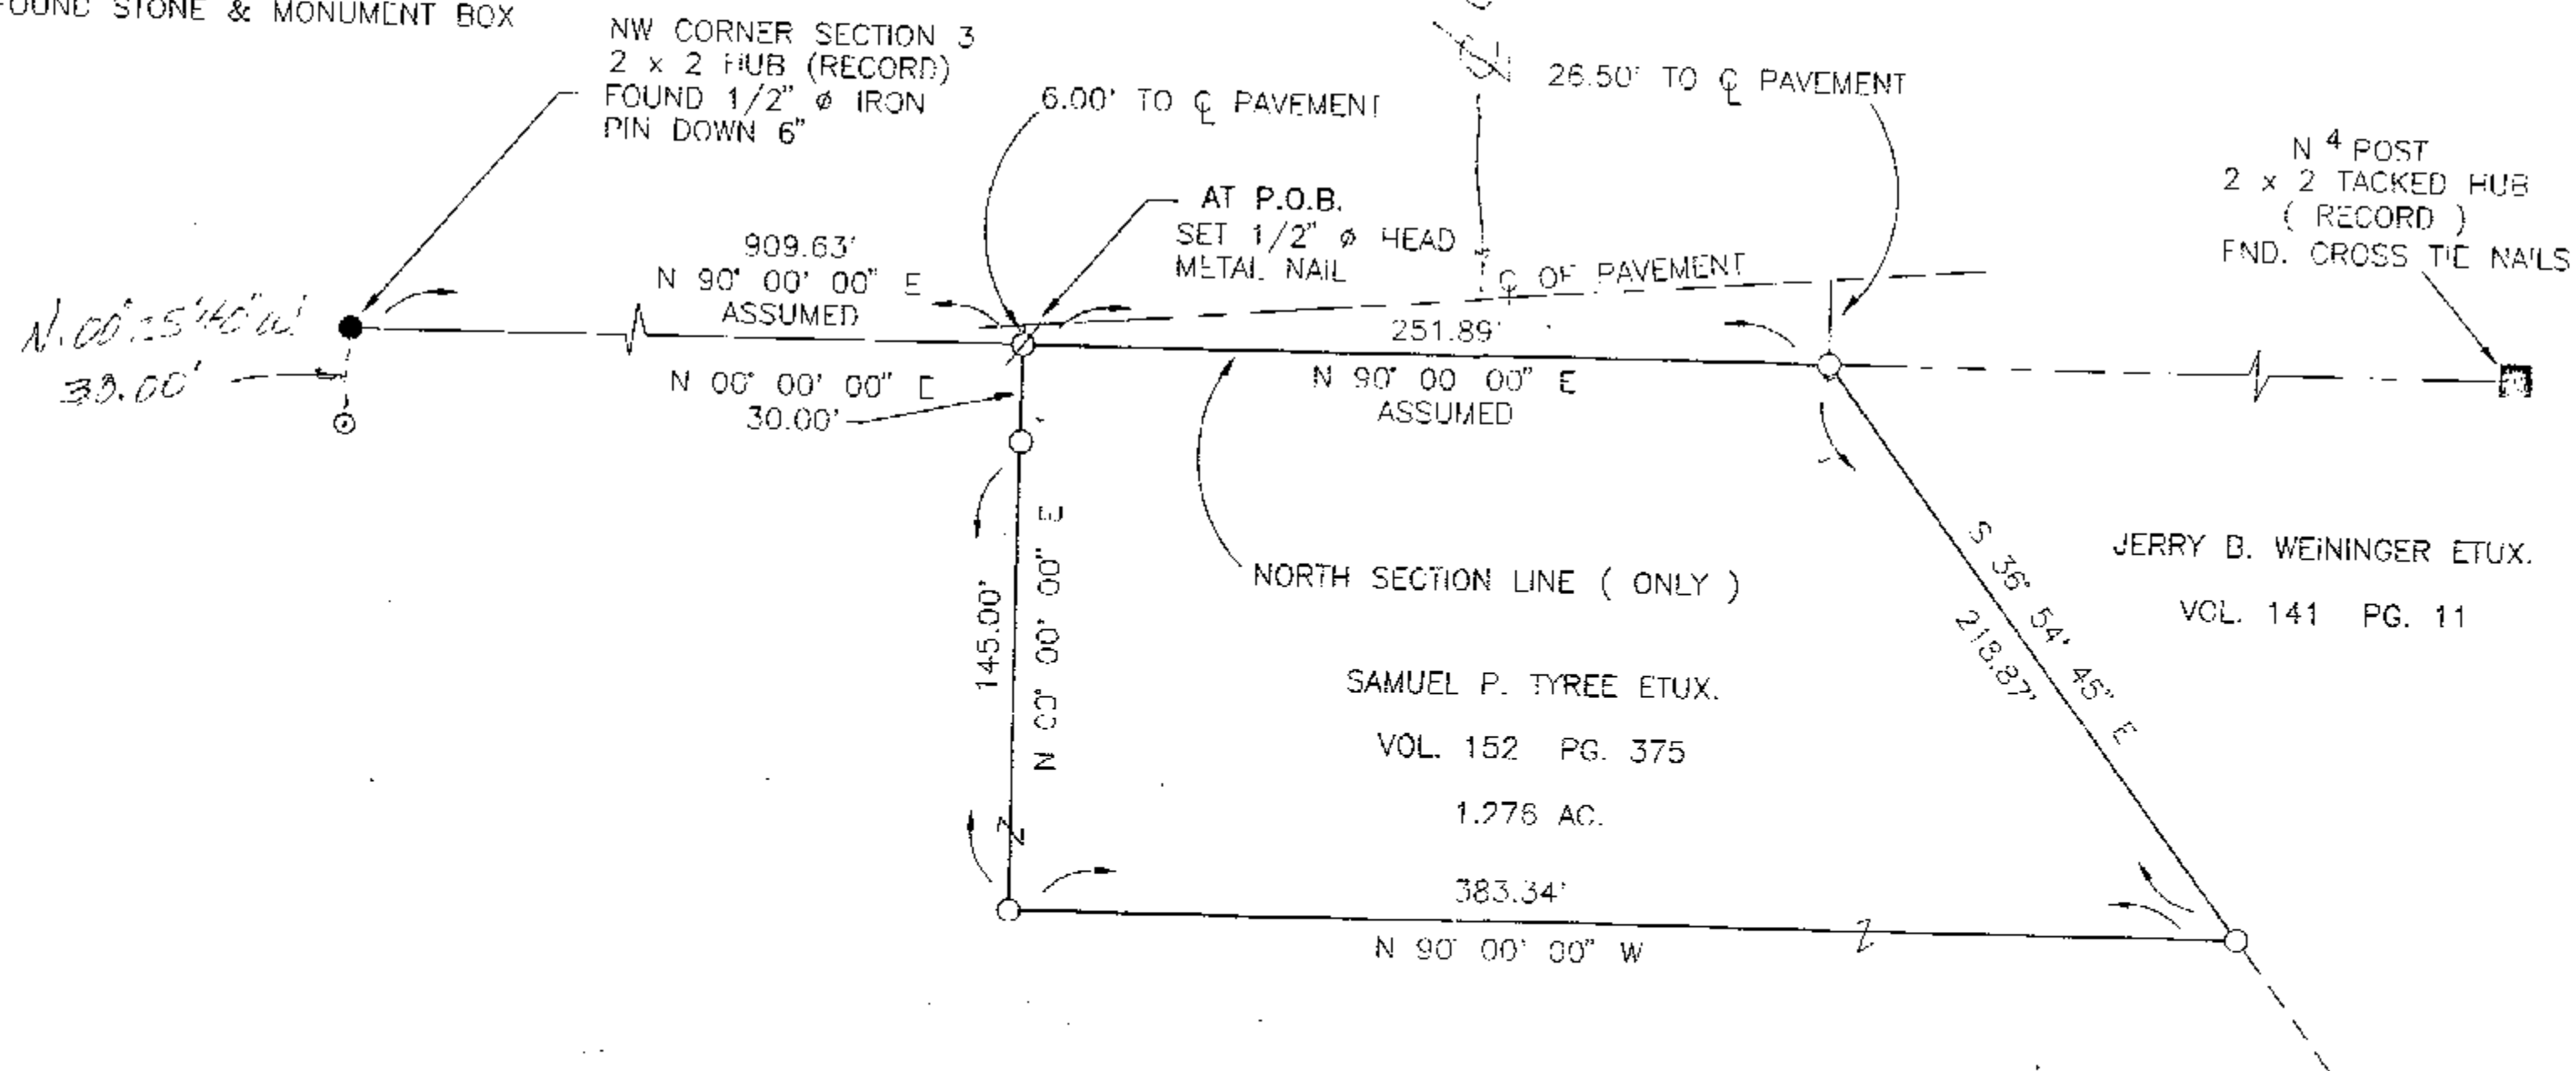

ASSUMED

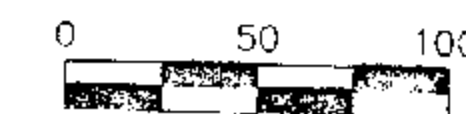

SCALE: 1 INCH = 50 FEET

DEED REF.: VOL. 152, PG. 375

THE BASIS OF BEARING IS BASED ON THE ASSUMED CENTERLINE BEARING OF COUNTY HIGHWAY 2 AND THE NORTH SECTION LINE AND ALL OTHER BEARINGS ARE FROM ANGLES AND DISTANCES MEASURED IN THE FIELD.

REFER TO VOL. 1 PAGE 27 OF THE WYANDOT COUNTY ROAD RECORDS, FOR COUNTY HWY 2 INFORMATION

SURVEY NUMBER: 0091
VOLUME: C PAGE: 408
DATE FILED: 8-18-20
PARCEL #: 38-1470-0000

ALL REGIONAL PLANNING REQUIREMENTS HAVE BEEN APPROVED FOR THIS SURVEY APPLICATION # 0046



I HEREBY CERTIFY THE ABOVE PLAT TO BE TRUE AND CORRECT ACCORDING TO A SURVEY.

MADE IN JULY 1, 2000
OHIO REGISTERED SURVEYOR NO. 5647
BY Jerry B. Weininger
JERRY B. WEININGER

PT. NW 4 SEC. 3 T. 1 S. R. 14 E.
TWP. TYMOCHEE COUNTY: WYANDOT OHIO

SURVEY FOR:	SAM TYREE
JERRY B. WEININGER, REGISTERED SURVEYOR 6569 C-2 McCUTCHENVILLE, OHIO 44844	
DATE: <u>JULY 1, 2000</u>	SCALE: <u>1" = 50'</u>