



LEGEND

- FOUND IRON PIPE
- SET IRON PIN
- ⊗ SET 1/2" Ø HEAD P.K. NAIL
- 1/2" Ø PERSONALIZED IRON PIPE SET
- ⊗ FOUND RAILROAD SPIKE
- ⊗ MADE DRILL HOLE IN CONCRETE
- ▲ FOUND STONE & MONUMENT BOX

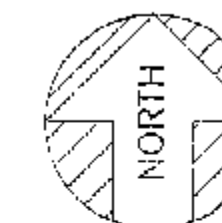


ASSUMED

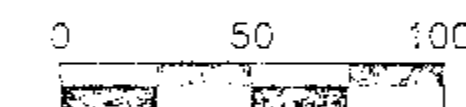

SCALE: 1 INCH = 50 FEET

DEED REF.: VOL. 171, PG. 758
SURVEY REF.: VOL. 8, PG. 143

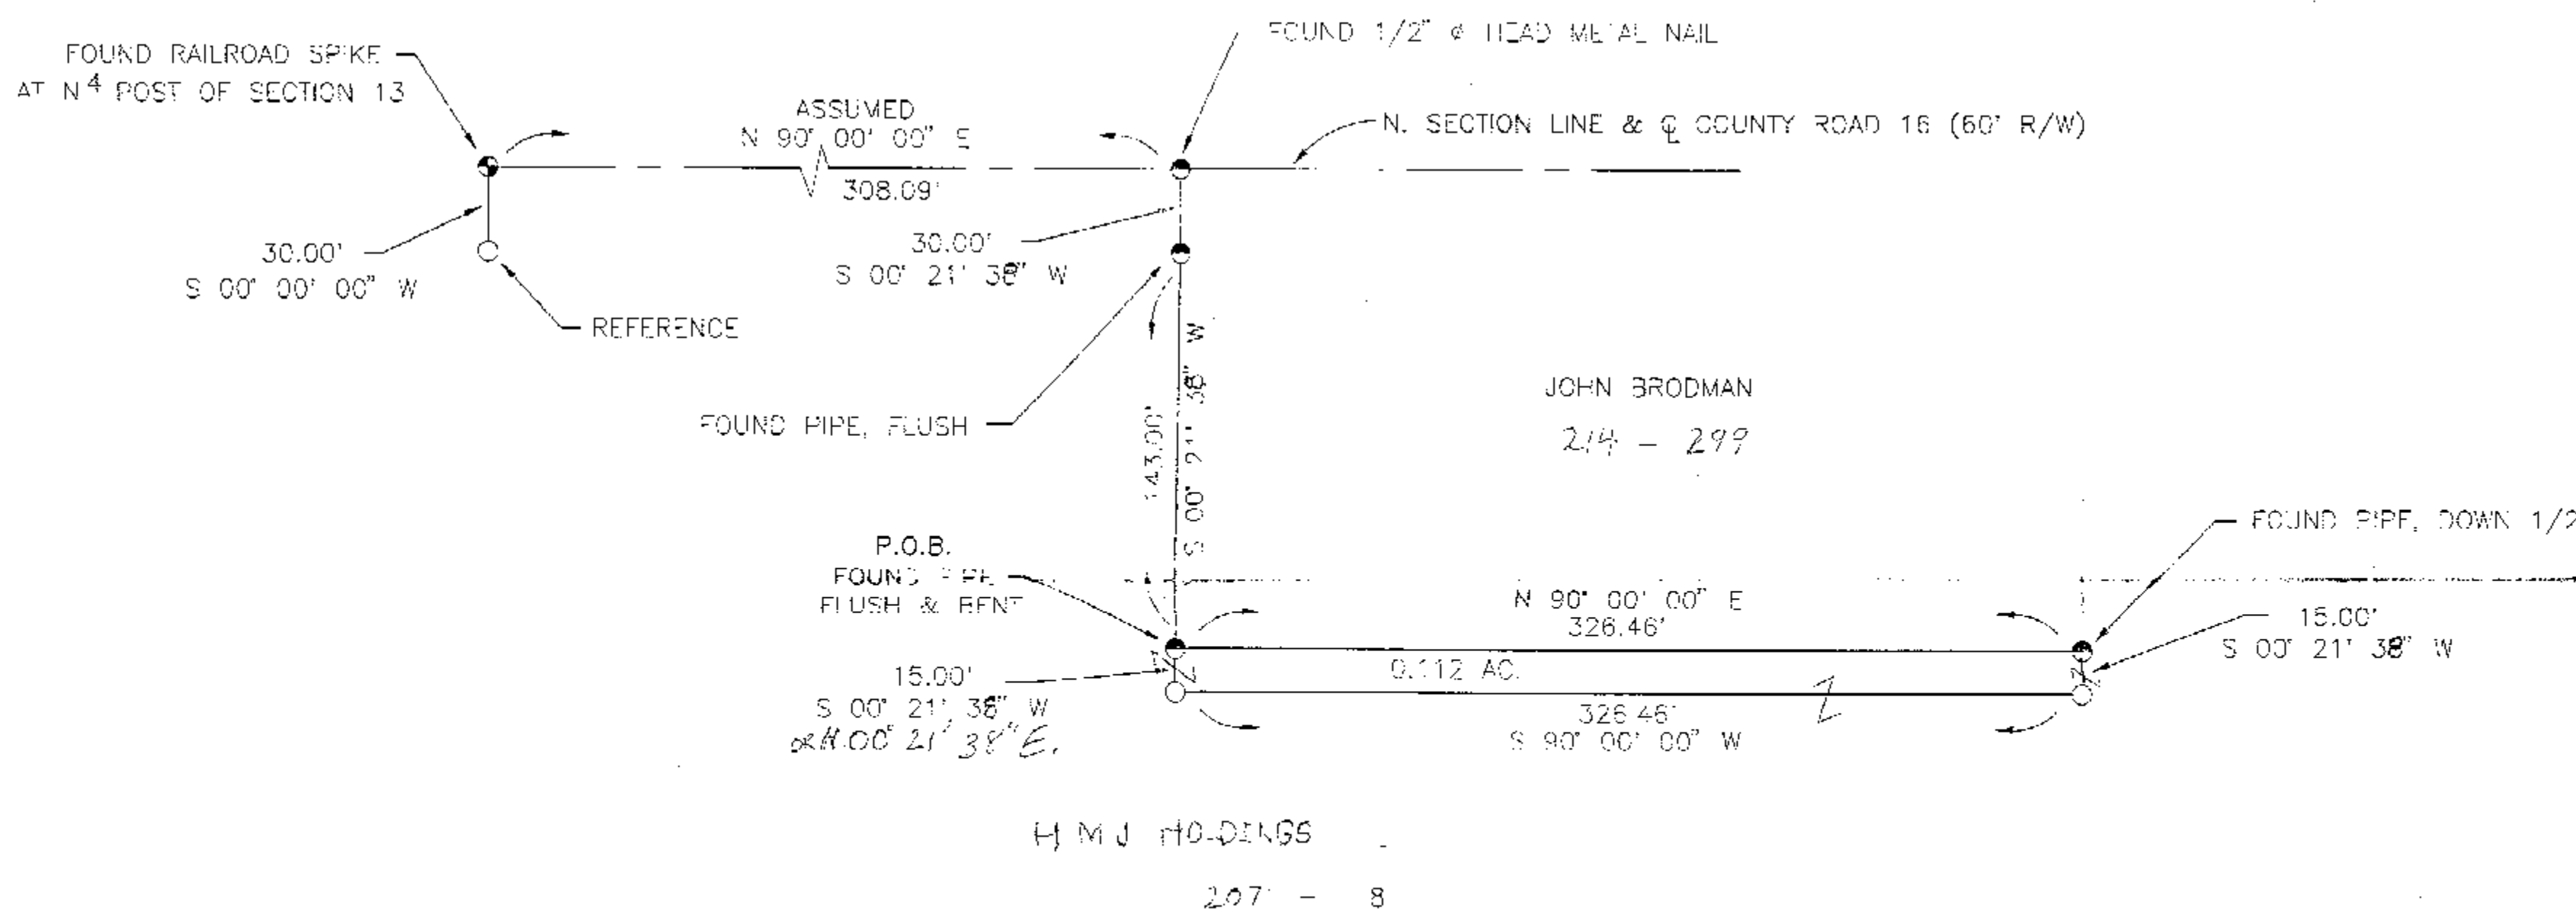

THE BASIS OF BEARING IS BASED ON
ASSUMED CENTERLINE BEARING OF
COUNTY ROAD 16 AND NORTH SECTION
LINE AND ALL OTHER BEARINGS ARE FROM
ANGLES AND DISTANCES MEASURED IN THE
FIELD.

SURVEY NUMBER: 0092
VOLUME: C PAGE: 409
DATE FILED: 8-24-00
PARCEL #: 09-0140-0000

All Regional Planning Requirements
have been approved for this survey
Application # 11A



I HEREBY CERTIFY THE ABOVE PLAT TO BE TRUE
AND CORRECT ACCORDING TO A SURVEY.

MADE IN JUNE 24, 2000
OHIO REGISTERED SURVEYOR NO. 5647

BY Jerry B. Weininger
JERRY B. WEININGER

PT. NE 1/4 SEC. 13 T. 1 S. R. 13 E.
TWP. CRAWFORD COUNTY: WYANDOT OHIO

SURVEY FOR: JOHN BRODMAN

JERRY B. WEININGER, REGISTERED SURVEYOR
6569 C-2 McCUTCHENVILLE, OHIO 44844

DATE: JUNE 24, 2000 SCALE: 1" = 50'