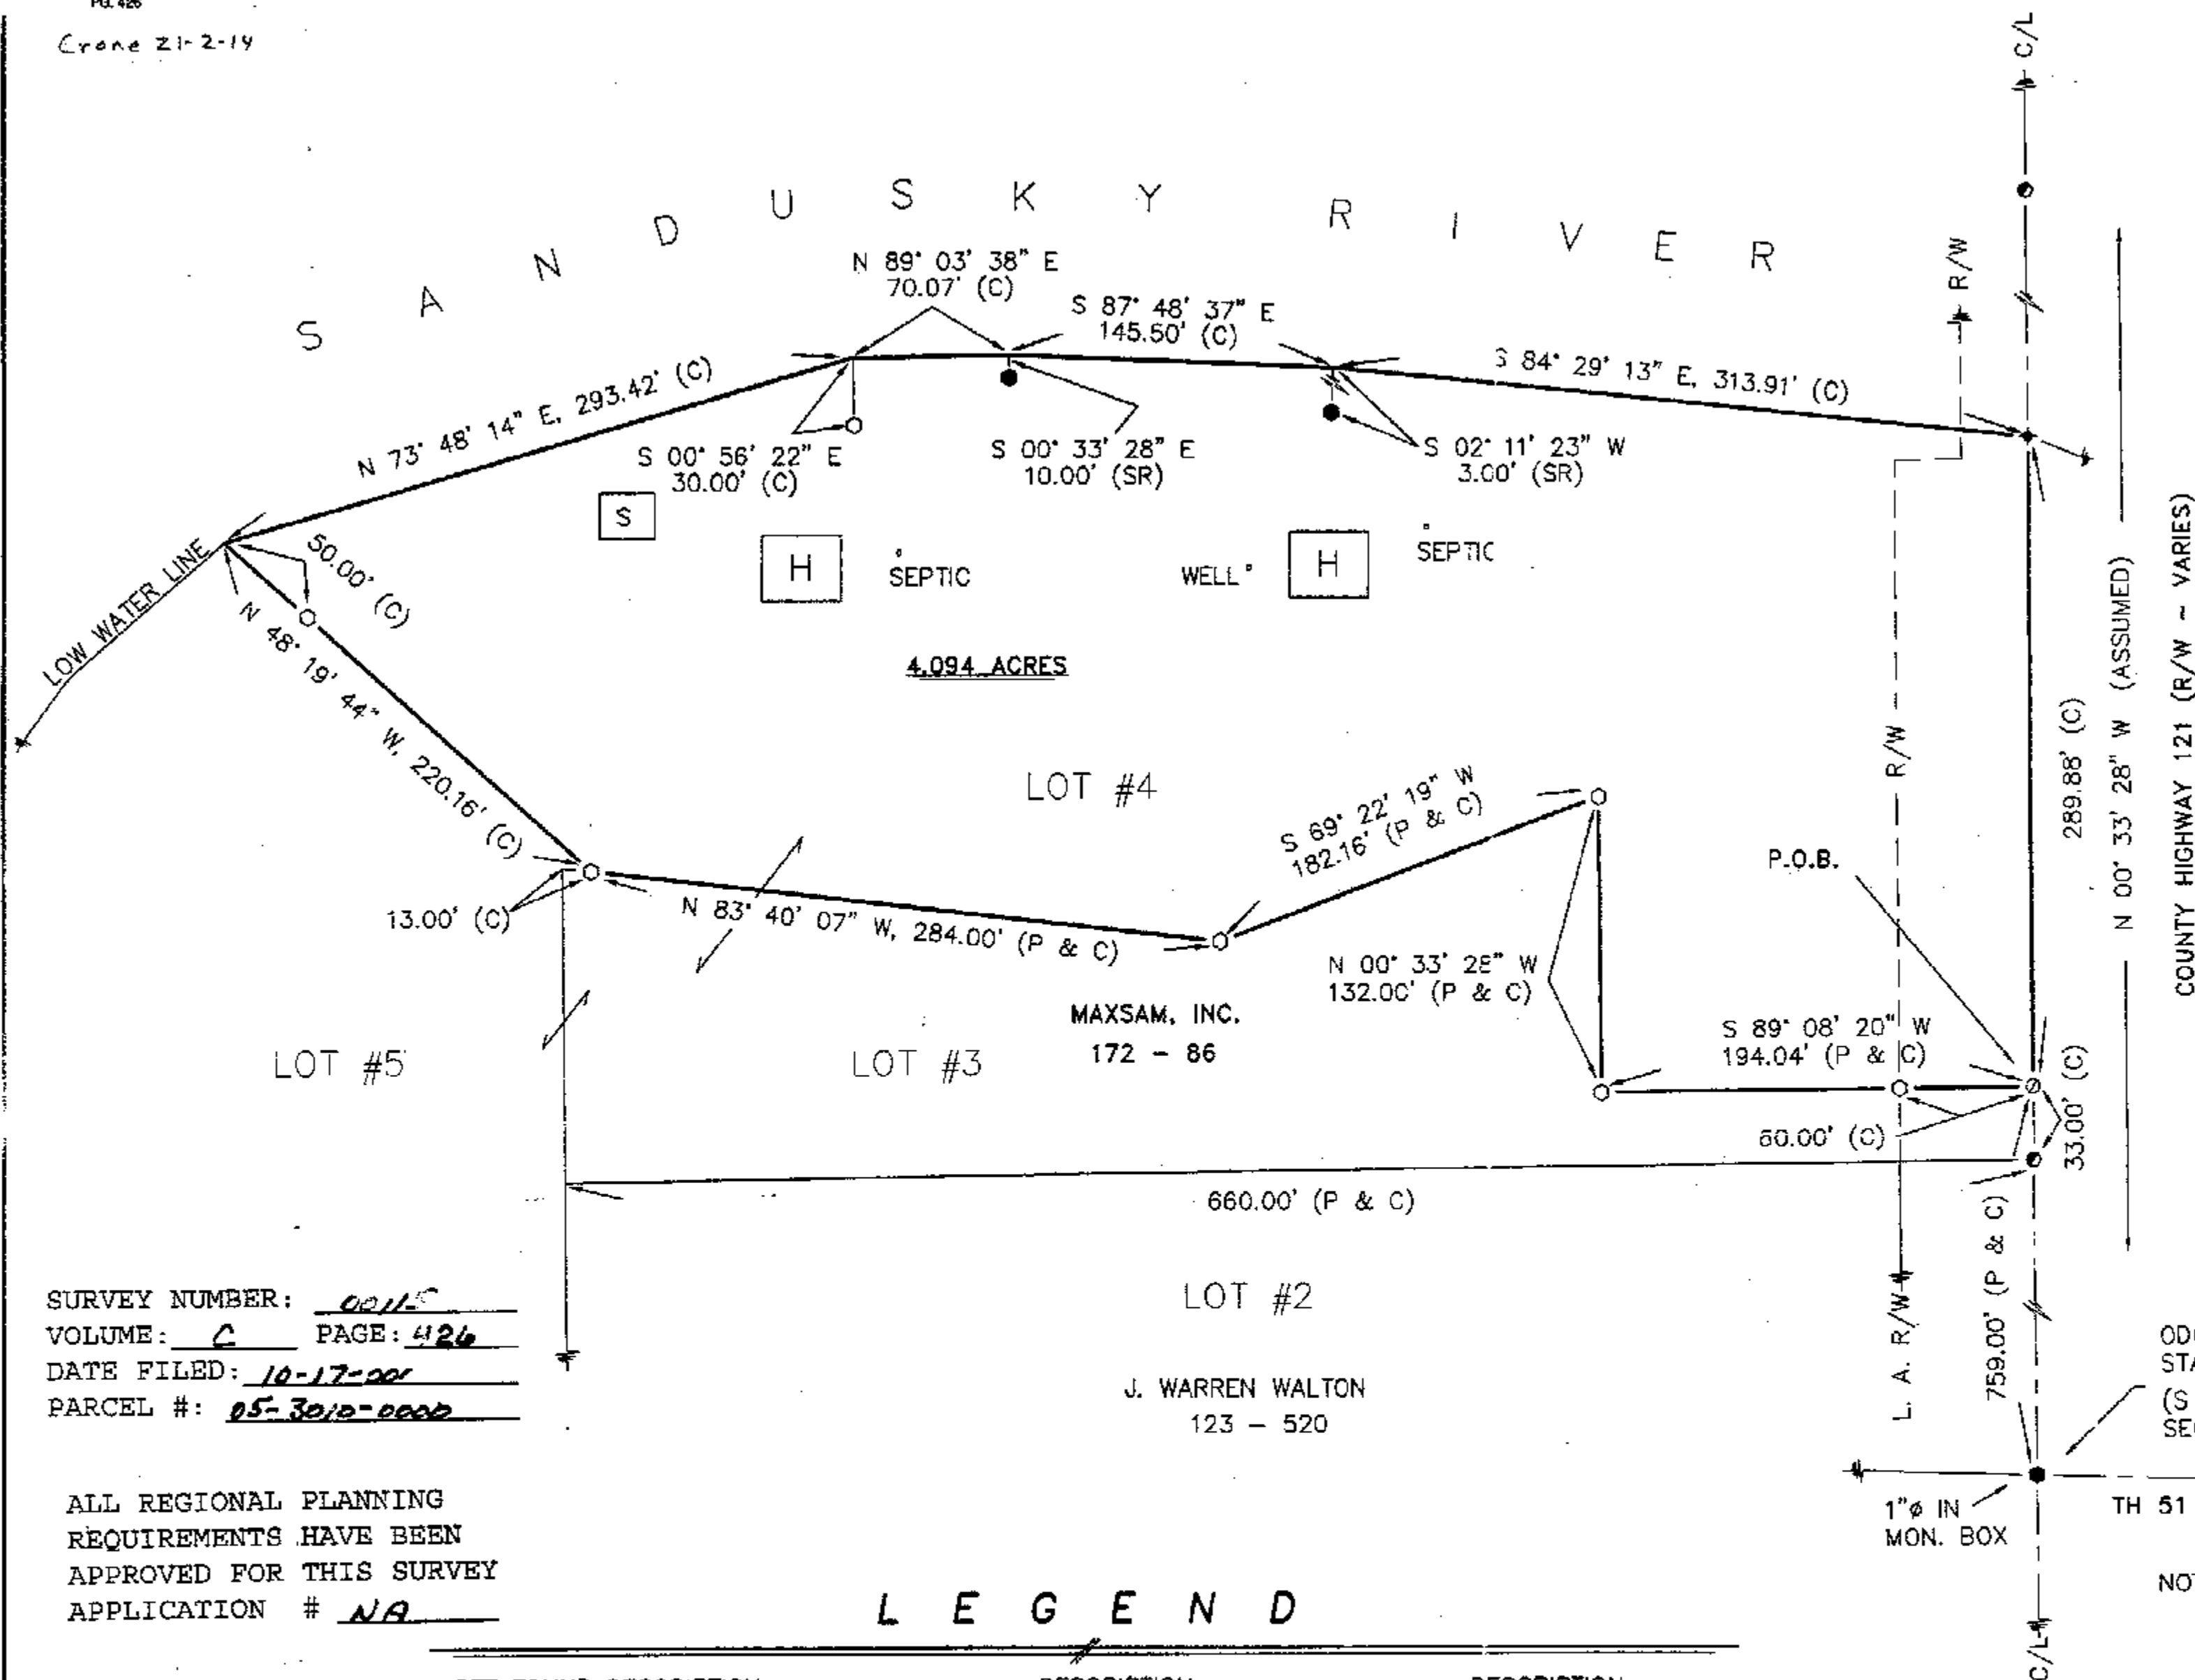


REFERENCES:

- DEED VOLUMES AND PAGES AS SHOWN.
- WYANDOT COUNTY CORNERSTONE RECORDS.
- WYANDOT COUNTY ROAD RECORDS.
- SURVEY VOLUME C, PAGE 158.
- CABINET A, SLIDE #181, RECORDER'S OFFICE.
- ODOT R/W PLANS - WYA-23-10.34.

SURVEY NUMBER: 00115
VOLUME: C PAGE: 426
DATE FILED: 10-17-00
PARCEL #: 05-3010-0000

ALL REGIONAL PLANNING
REQUIREMENTS HAVE BEEN
APPROVED FOR THIS SURVEY
APPLICATION # NA

LEGEND

SET	FOUND	DESCRIPTION	DESCRIPTION	DESCRIPTION
●	●	MONUMENT	⊗	CONCRETE MONUMENT
⊕	⊕	RAILROAD SPIKE	X-X	FENCE
○	○	NAIL	D	DEED
○	○	IRON PIPE	P	PLAT
⊕	⊕	DRILL HOLE	M	MEASURED
○	○	5/8" IRON ROD W/ PERSONALIZED CAP	C	CALCULATED
●	●	IRON ROD	⊗	DIAMETER
■	■	FENCE POST	SR	SURVEY RECORD
▲	▲	STONE	E/P	EDGE OF PAVEMENT
□	□	MONUMENT BOX	L.A. R/W	LIMITED ACCESS R/W
			P/L	PROPERTY LINE
			⊗	HOUSE
			⊗	CARAGE
			⊗	BARN
			⊗	SHED
			⊗	STEEL I-BEAM
			⊗	WATERWAY/TILE
			⊗	SURFACE DRAINAGE

NOTE: THIS SURVEY DOES NOT INCLUDE A TITLE SEARCH.
EASEMENTS OR OTHER ENCUMBRANCES ON OR
OVER THE LAND ARE NOT SHOWN ON THIS SURVEY.
BUILDINGS AND OTHER STRUCTURES ARE NOT TO SCALE.
I HEREBY DECLARE THAT I HAVE SURVEYED THE ABOVE
DESCRIBED PROPERTY DURING SEPTEMBER, 2000.
THIS SURVEY IS SUBJECT TO ALL LEGAL HIGHWAYS,
EASEMENTS, RESTRICTIONS, LEASES OF RECORD
AND OF RECORDS IN RESPECTIVE UTILITY OFFICES.
THE BEARINGS REFERRED TO HEREON ARE BASED
ON AN ASSUMED MERIDIAN AND ARE ONLY FOR
THE PURPOSE OF ANGULAR MEASUREMENT.



VICTOR B. KOEHLER, P.S. NO. 7457

10-04-00
DATE

SURVEY FOR: MAXSAM, INC.

BEING LOT #4 OF STRASER'S SUBDIVISION LOCATED
IN PART OF THE SOUTHWEST QUARTER OF SECTION 21,
T-2-S, R-14-E, CRANE TOWNSHIP, WYANDOT COUNTY, OHIO.

KOEHLER SURVEYING

P.O. BOX 28
UPPER SANDUSKY, OHIO 43351
419-294-5388

DRAWN BY	CHECKED BY	REVISION
DAL 10/03/00	VBK 10/04/00	