


SURVEY NUMBER: 02120
VOLUME: C PAGE: 431
DATE FILED: 10-23-00
PARCEL #: 05-0020-02

ALL REGIONAL PLANNING
REQUIREMENTS HAVE BEEN
APPROVED FOR THIS SURVEY
APPLICATION #

COUNTY HIGHWAY 124

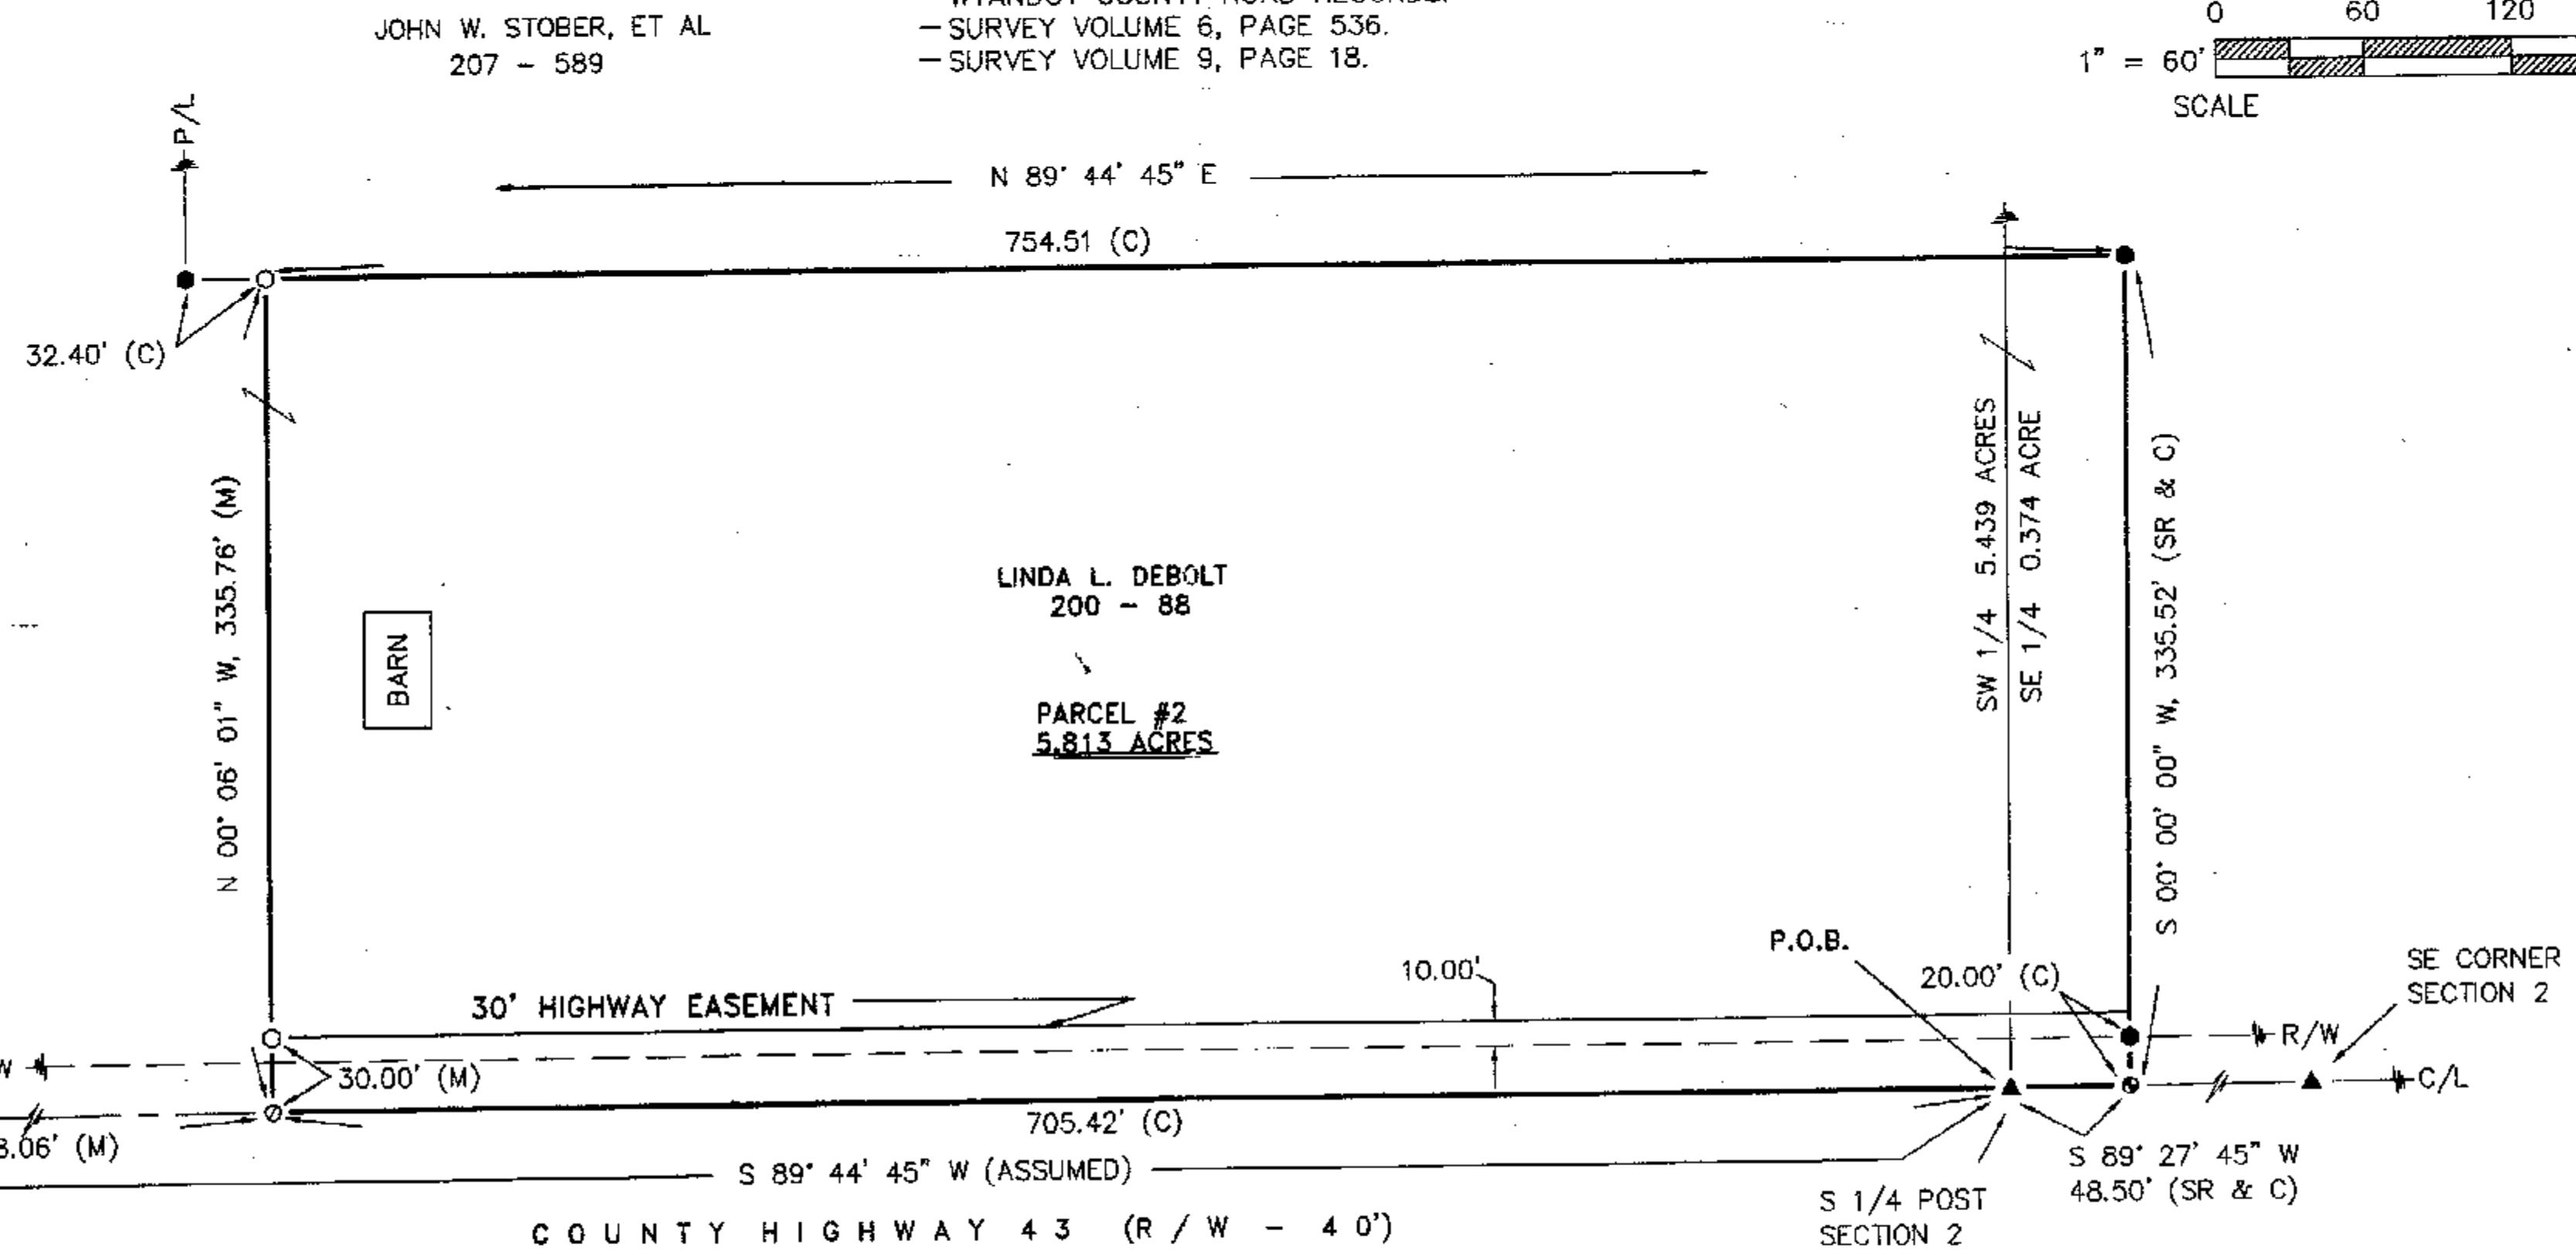

LEGEND

SET FOUND	DESCRIPTION	DESCRIPTION	DESCRIPTION
●	MONUMENT	X-X	CONCRETE MONUMENT
●	RAILROAD SPIKE		FENCE
●	NAIL	D	DEED
●	IRON PIPE	P	PLAT
●	DRILL HOLE	M	MEASURED
●	5/8" IRON ROD W/ PERSONALIZED CAP	C	CALCULATED
●	IRON ROD	SR	DIAMETER
■	FENCE POST	E/P	SURVEY RECORD
▲	STONE	L.A.	EDGE OF PAVEMENT
■	MONUMENT BOX	R/W	LIMITED ACCESS R/W
		C/L	CENTERLINE

NOTE: THIS SURVEY DOES NOT INCLUDE A TITLE SEARCH.
EASEMENTS OR OTHER ENCUMBRANCES ON OR
OVER THE LAND ARE NOT SHOWN ON THIS SURVEY.

BUILDINGS AND OTHER STRUCTURES ARE NOT TO SCALE.

I HEREBY DECLARE THAT I HAVE SURVEYED THE ABOVE
DESCRIBED PROPERTY DURING SEPTEMBER, 2000.
THIS SURVEY IS SUBJECT TO ALL LEGAL HIGHWAYS,
EASEMENTS, RESTRICTIONS, LEASES OF RECORD
AND OF RECORDS IN RESPECTIVE UTILITY OFFICES.
THE BEARINGS REFERRED TO HEREON ARE BASED
ON AN ASSUMED MERIDIAN AND ARE ONLY FOR
THE PURPOSE OF ANGULAR MEASUREMENT.



VICTOR B. KOEHLER, P.S. NO. 7457

10-20-00
DATE

DRAWN BY	CHECKED BY	REVISION
I / I DAL 10/09/00	VBK 10/10/00	

SURVEY FOR: DANIEL C. DEBOLT

BEING A PARCEL OF LAND LOCATED IN PARTS OF THE SOUTHWEST AND
AND SOUTHEAST QUARTERS OF SECTION 2, T-2-S, R-14-E,
CRANE TOWNSHIP, WYANDOT COUNTY, OHIO.

KOEHLER SURVEYING

P.O. BOX 28
UPPER SANDUSKY, OHIO 43351
419-294-5388