

LEGEND

- FOUND IRON PIPE
- SET IRON PIN
- ⊗ SET 1/2" Ø HEAD P.K. NAIL
- 1/2" Ø PERSONALIZED IRON PIPE SET
- FOUND RAILROAD SPIKE
- ⊗ MADE DRILL HOLE IN CONCRETE
- ▲ FOUND STONE & MONUMENT BOX

THE BASIS OF BEARING IS BASED ON
ASSUMED CENTERLINE BEARING OF
TOWNSHIP HIGHWAY 136 AND ALL
OTHER BEARINGS ARE FROM ANGLES
AND DISTANCES MEASURED IN THE FIELD.

SURVEY NUMBER: 00122
VOLUME: C PAGE: 432
DATE FILED: 10-31-00
PARCEL #: 12-0945-000



ALL REGIONAL PLANNING
REQUIREMENTS HAVE BEEN
APPROVED FOR THIS SURVEY
APPLICATION # 00-73



I HEREBY CERTIFY THE ABOVE PLAT TO BE TRUE
AND CORRECT ACCORDING TO A SURVEY.

MADE IN SEPT. 11, 2000
OHIO REGISTERED SURVEYOR NO. 5647

BY Jerry B. Weininger
JERRY B. WEININGER

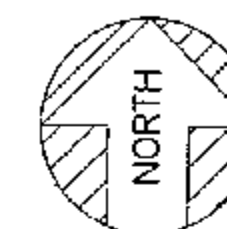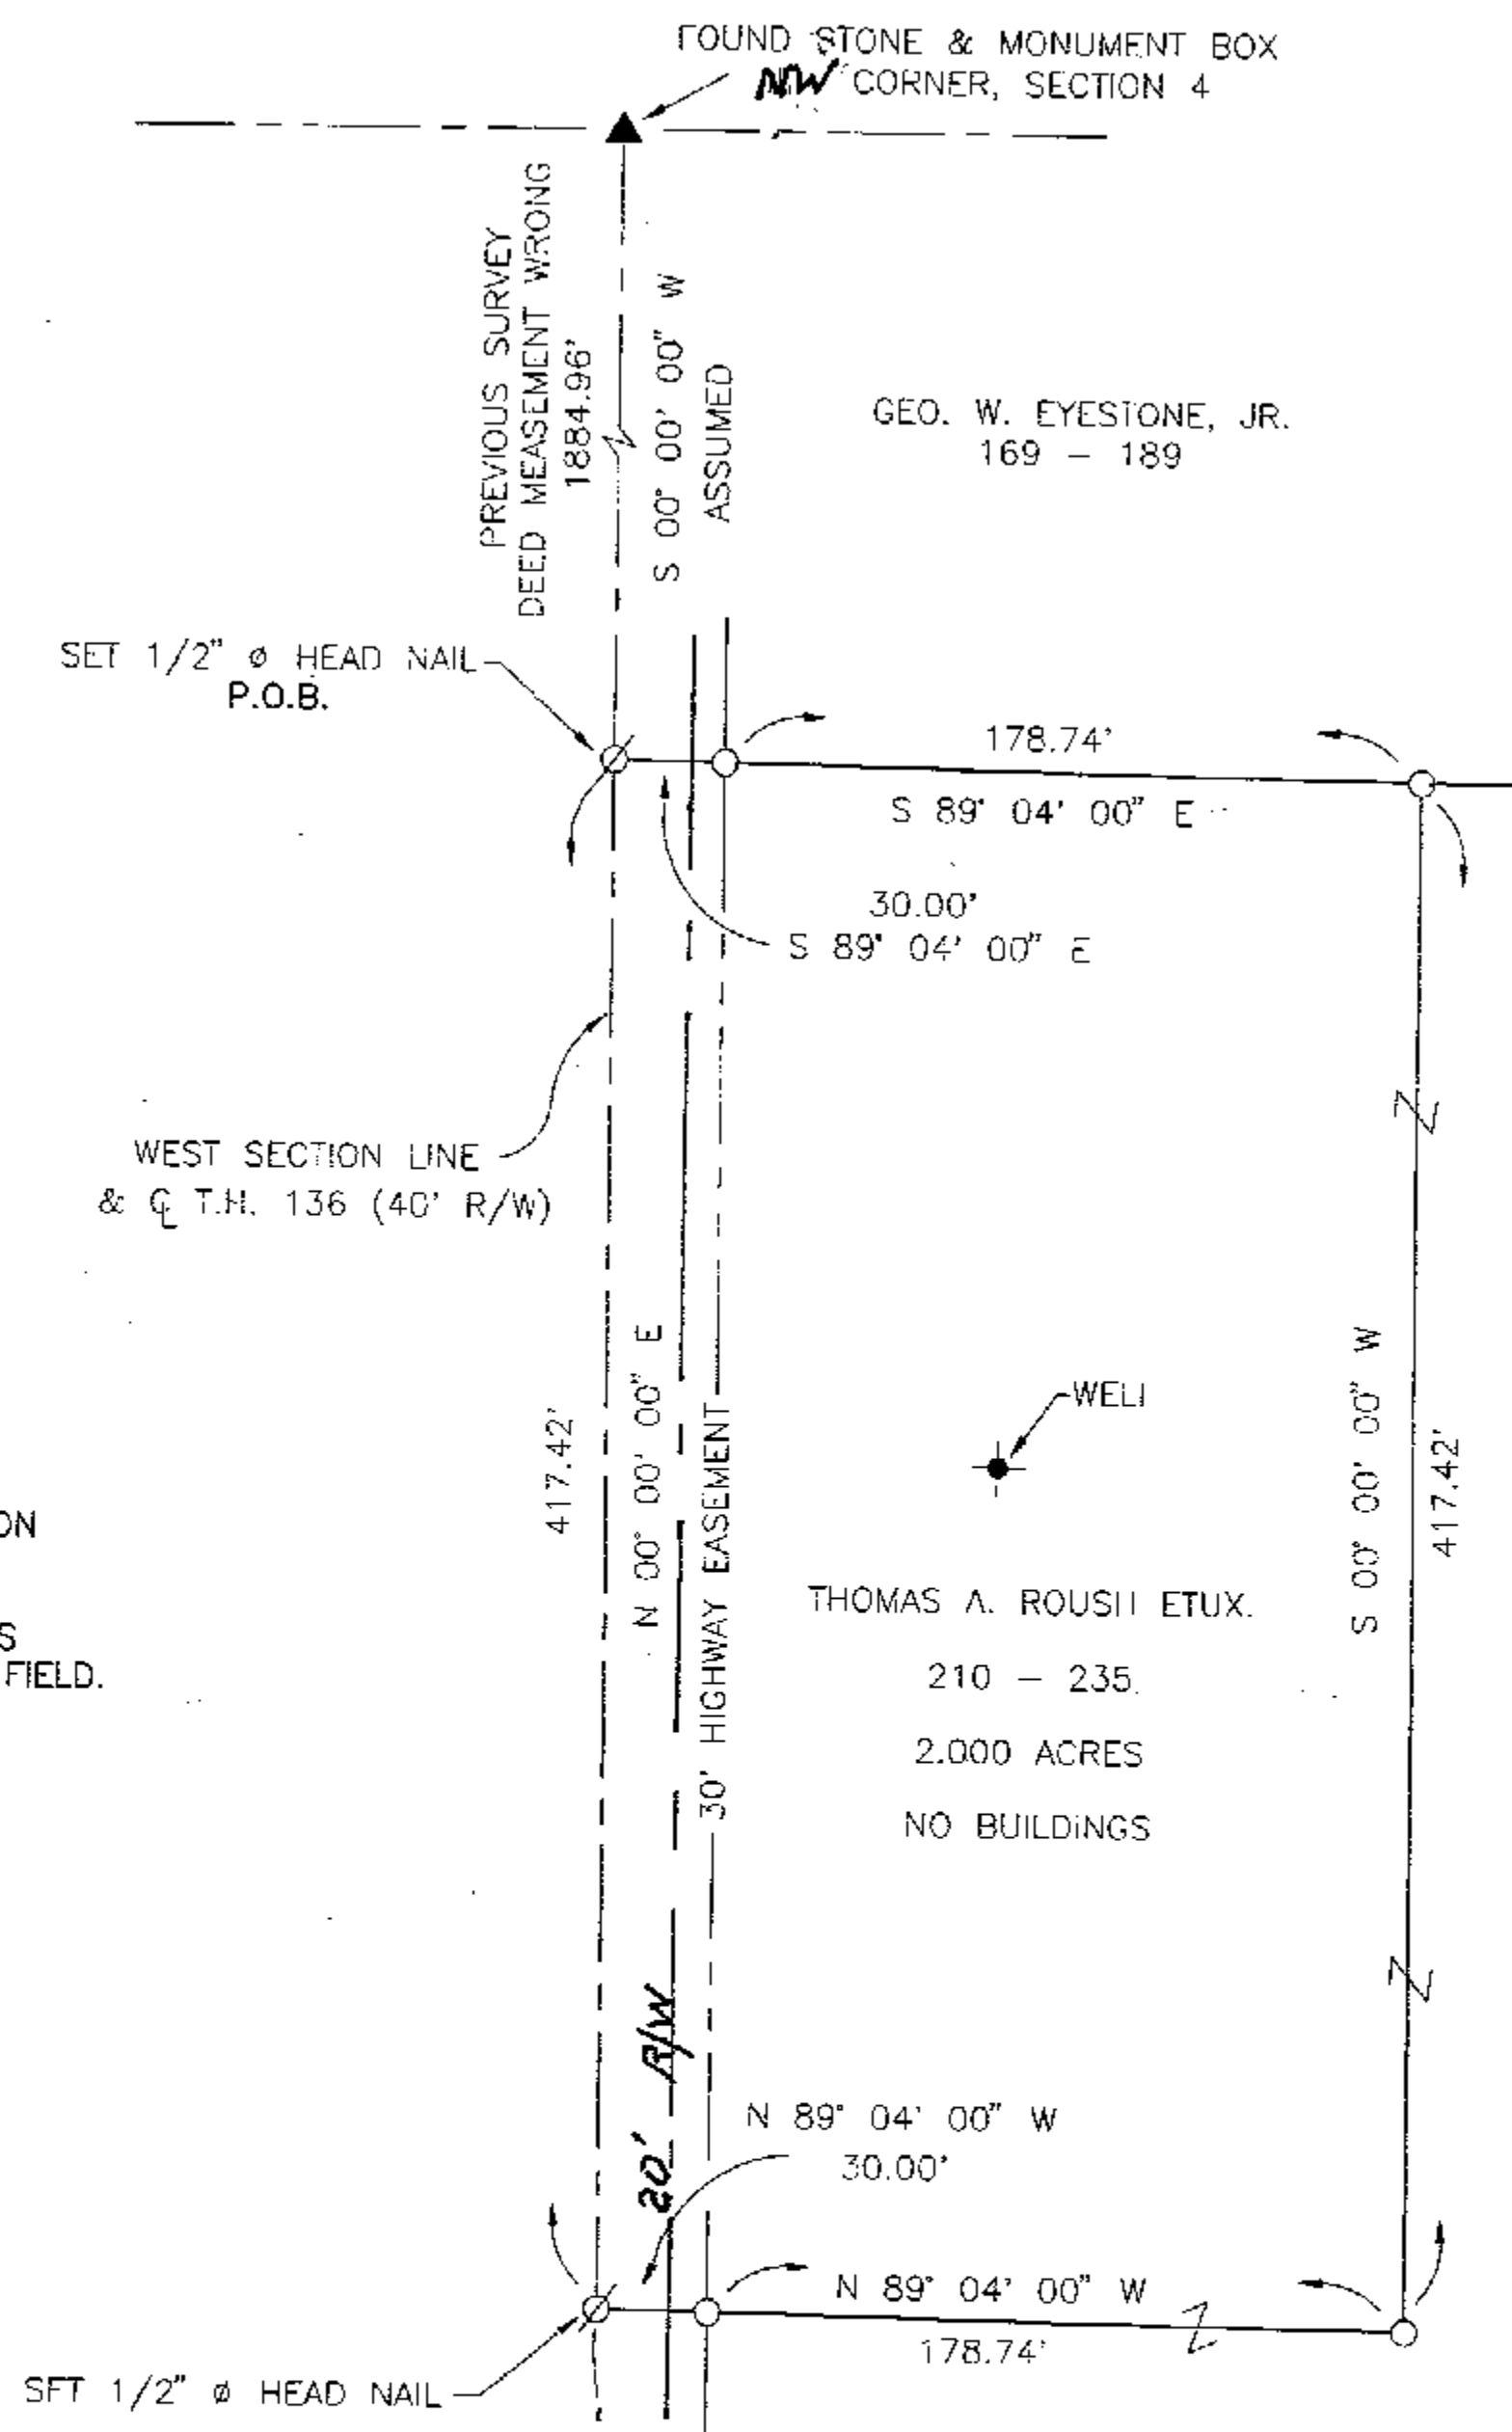

ASSUMED



SCALE: 1 INCH = 50 FEET

DEED REF. : VOL. 210, PG. 235

SURVEY REF. : VOL. 3, PG. 308

PT. NW⁴ SEC. 4 T. 2 S, R 15 E.
TWP. EDEN COUNTY : WYANDOT OHIO

SURVEY FOR: TOM ROUSH

JERRY B. WEININGER, REGISTERED SURVEYOR
6569 C-2 McCUTCHENVILLE, OHIO 41844

DATE: SEPT. 11, 2000 SCALE: 1" = 50'