
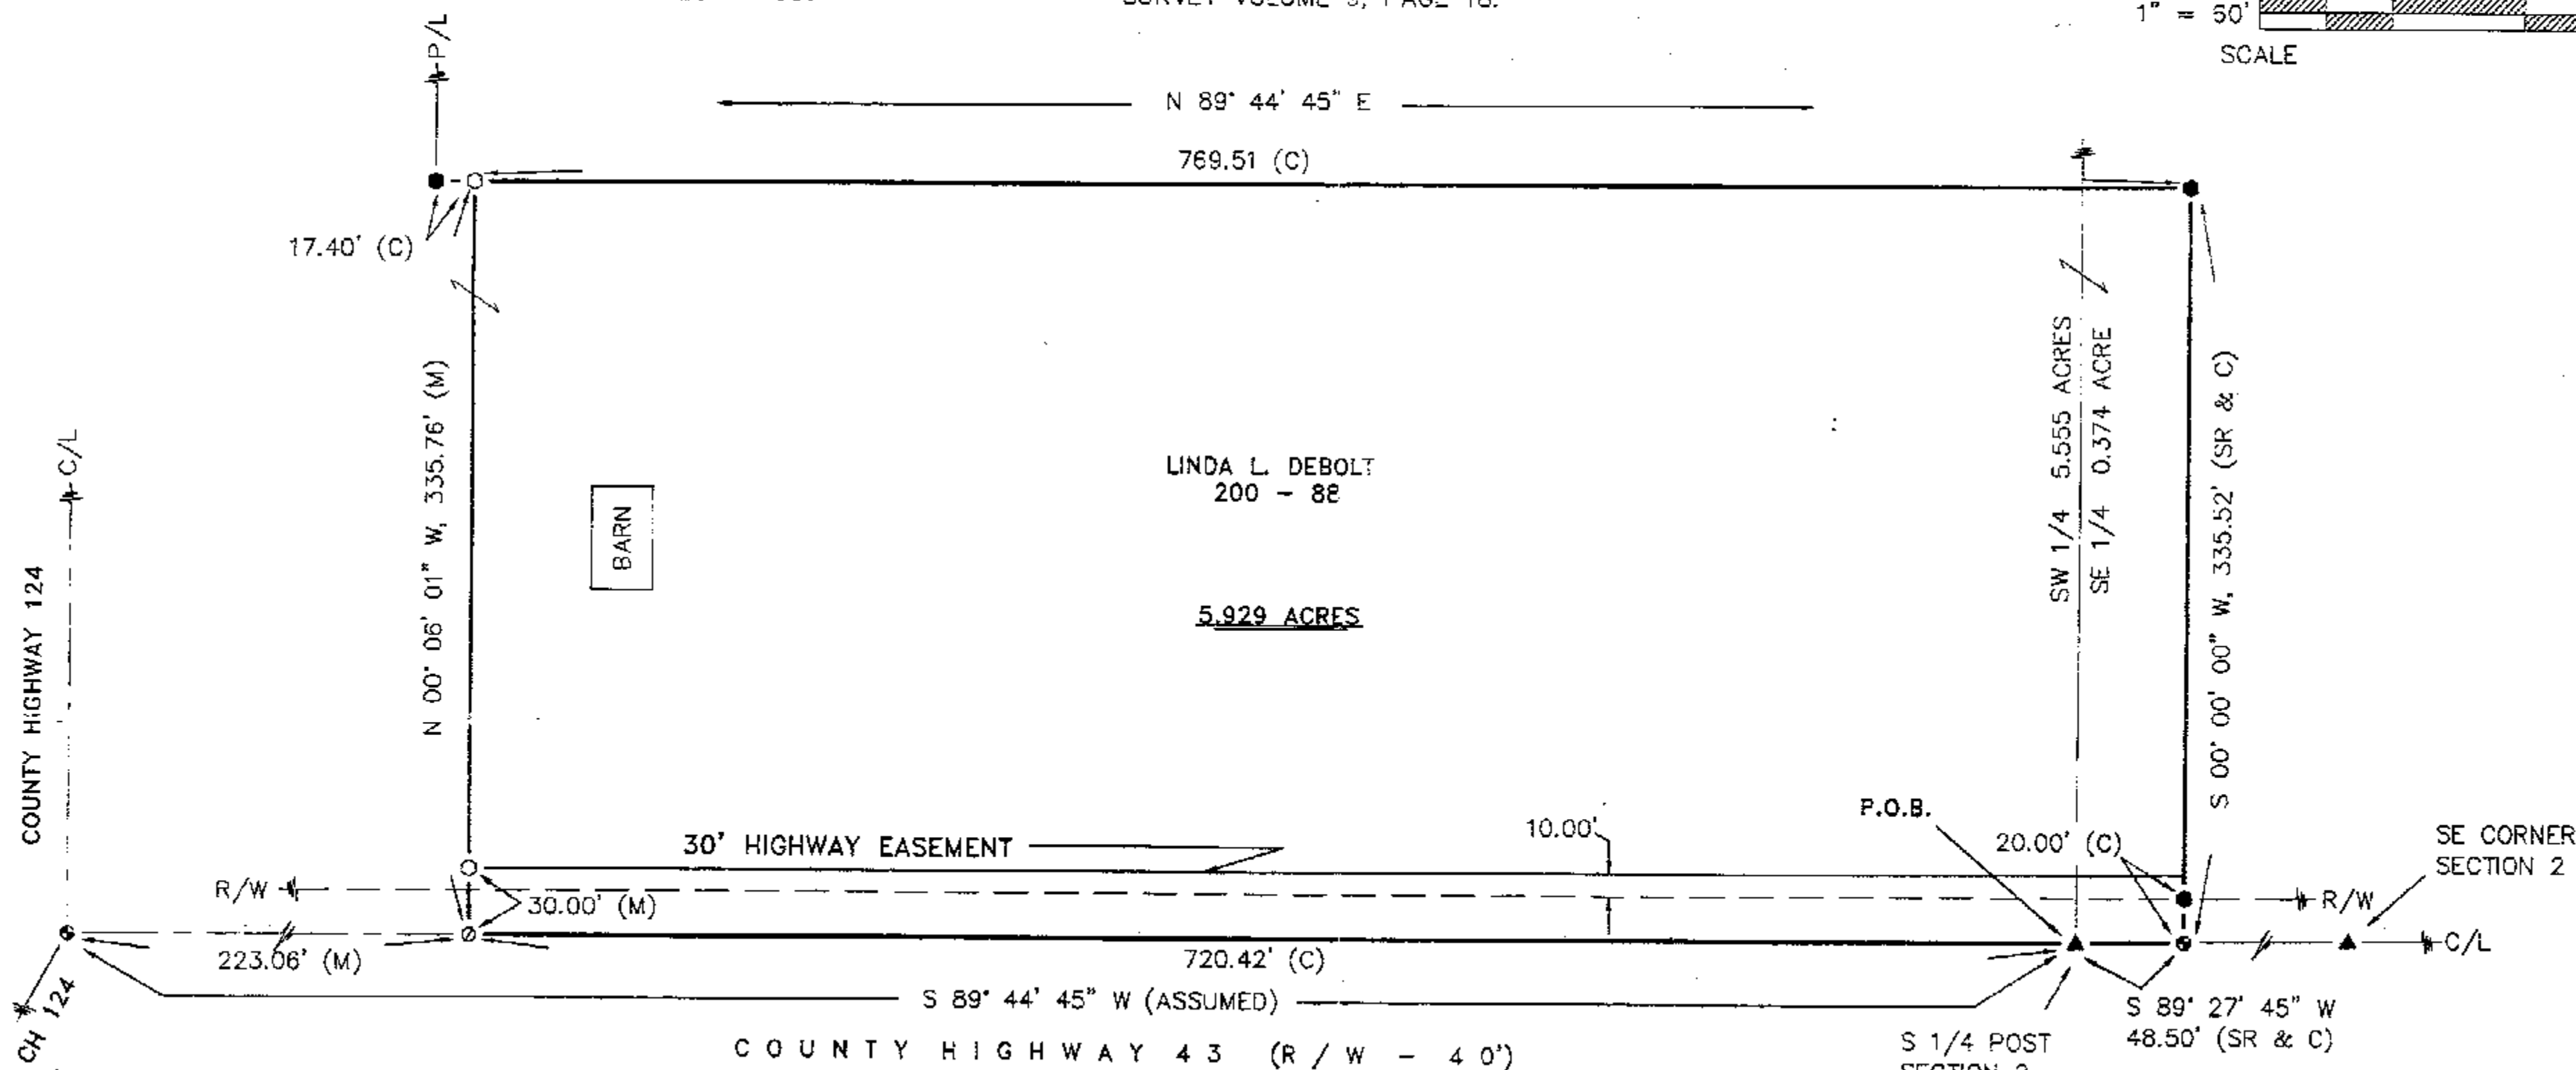


REFERENCES:

- DEED VOLUMES AND PAGES AS SHOWN.
- WYANDOT COUNTY CORNERSTONE RECORDS.
- WYANDOT COUNTY ROAD RECORDS.
- SURVEY VOLUME 6, PAGE 536.
- SURVEY VOLUME 9, PAGE 18.

JOHN W. STOBER, ET AL
207 - 589

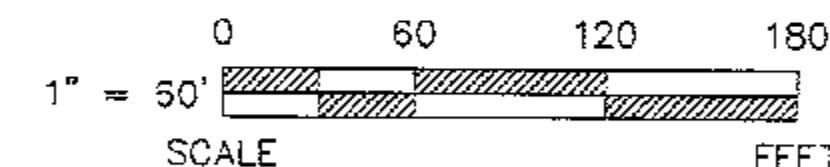

SURVEY NUMBER: 00132
VOLUME: C PAGE: 439
DATE FILED: 11-30-00
PARCEL #: 05-0020-02

LEGEND

SET FOUND DESCRIPTION

- MONUMENT
- ⊕ RAILROAD SPIKE
- NAIL
- IRON PIPE
- ⊕ DRILL HOLE
- 5/8" IRON ROD W/ PERSONALIZED CAP
- IRON ROD
- FENCE POST
- ▲ STONE
- ⊠ MONUMENT BOX

DESCRIPTION


- ⊗ CONCRETE MONUMENT
- X-X FENCE
- D DEED
- P PLAT
- M MEASURED
- C CALCULATED
- DIAMETER
- SR SURVEY RECORD
- E/P EDGE OF PAVEMENT
- LA. R/W LIMITED ACCESS R/W
- C/L CENTERLINE

DESCRIPTION

- ⊗ CONCRETE RIGHT OF WAY MARKER
- P/L PROPERTY LINE
- ⊠ HOUSE
- ⊠ GARAGE
- ⊠ BARN
- ⊠ SHED
- ⊠ STEEL I-BEAM
- ⊠ WATERWAY/TILE
- ⊠ SURFACE DRAINAGE

ALL REGIONAL PLANNING
REQUIREMENTS HAVE BEEN
APPROVED FOR THIS SURVEY
APPLICATION # 0083+0084

NOTE: THIS SURVEY DOES NOT INCLUDE A TITLE SEARCH.
EASEMENTS OR OTHER ENCUMBRANCES ON OR
OVER THE LAND ARE NOT SHOWN ON THIS SURVEY.
BUILDINGS AND OTHER STRUCTURES ARE NOT TO SCALE.
I HEREBY DECLARE THAT I HAVE SURVEYED THE ABOVE
DESCRIBED PROPERTY DURING SEPTEMBER, 2000.
THIS SURVEY IS SUBJECT TO ALL LEGAL HIGHWAYS,
EASEMENTS, RESTRICTIONS, LEASES OF RECORD
AND OF RECORDS IN RESPECTIVE UTILITY OFFICES.
THE BEARINGS REFERRED TO HEREON ARE BASED
ON AN ASSUMED MERIDIAN AND ARE ONLY FOR
THE PURPOSE OF ANGULAR MEASUREMENT.

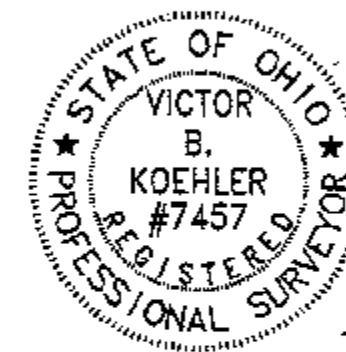

VICTOR B. KOEHLER, P.S. NO. 7457

11-24-00
DATE

DRAWN BY	CHECKED BY	REVISION
DAL 10/09/00	VBK 10/10/00	DAL 11/22/00 FRONTAGE

SURVEY FOR: DANIEL C. DEBOLT

BEING A PARCEL OF LAND LOCATED IN PARTS OF THE SOUTHWEST AND
AND SOUTHEAST QUARTERS OF SECTION 2, T-2-S, R-14-E,
CRANE TOWNSHIP, WYANDOT COUNTY, OHIO.

KOEHLER SURVEYING
P.O. BOX 28
UPPER SANDUSKY, OHIO 43351
419-294-5388