



LEGEND

- FOUND IRON PIPE
- SET IRON PIN
- ∅ SET 1/2" Ø HEAD P.K. NAIL
- 1/2" Ø PERSONALIZED IRON PIPE SET
- FOUND RAILROAD SPIKE
- MADE DRILL HOLE IN CONCRETE
- ▲ FOUND STONE & MONUMENT BOX

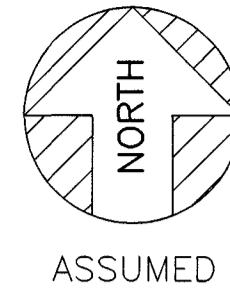


ASSUMED

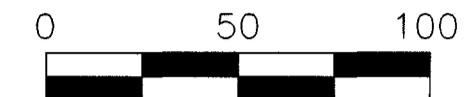


SCALE: 1 INCH = 50 FEET

DEED REF. : VOL. 201, PG. 160  
VOL. 201, PG. 157

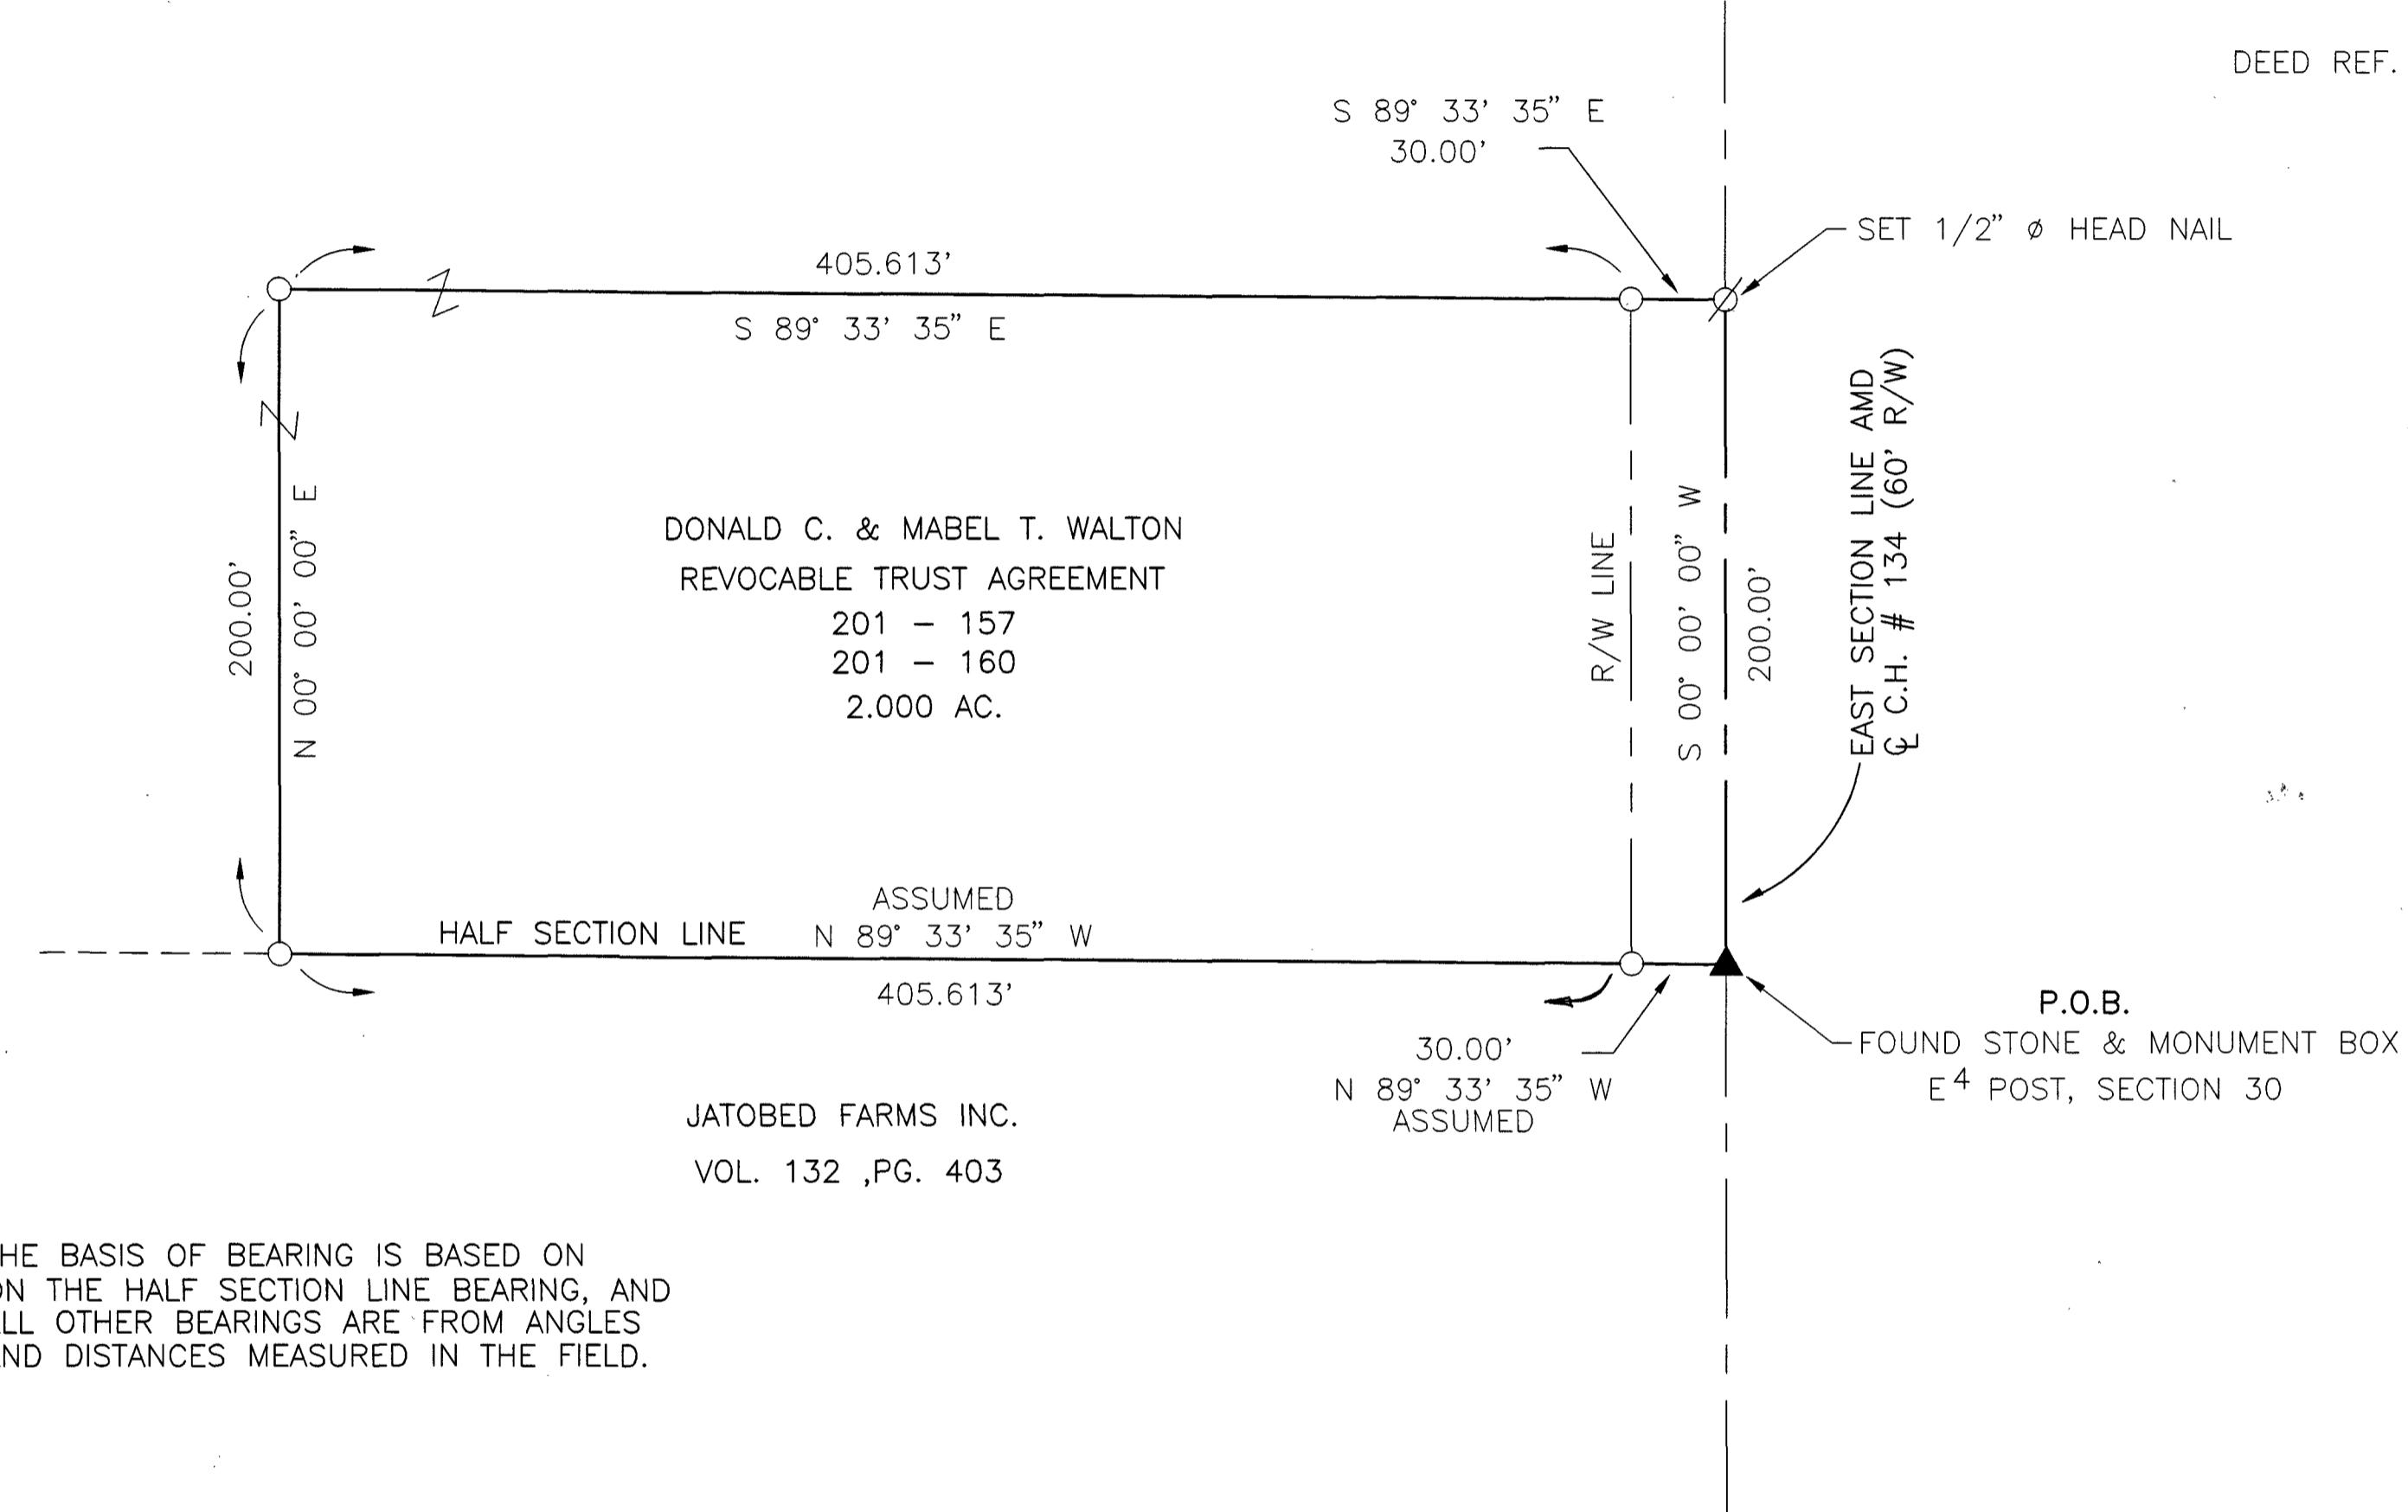

SURVEY NUMBER: 00137  
VOLUME: C PAGE: 443  
DATE FILED: 12-6-00  
PARCEL #: 36-0685-0000

All Regional Planning Requirements  
Have Been Approved For This Survey  
Application #DOB0

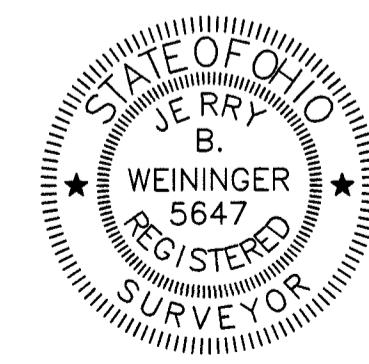

I HEREBY CERTIFY THE ABOVE PLAT TO BE TRUE  
AND CORRECT ACCORDING TO A SURVEY.

MADE IN NOVEMBER 20, 2000  
OHIO REGISTERED SURVEYOR NO. 5647

BY Jerry B. Weininger  
JERRY B. WEININGER

PT. NE<sup>4</sup> SEC. 30 T. 1 S, R 15 E.  
TWP. SYCAMORE COUNTY: WYANDOT OHIO

SURVEY FOR: MABEL T. WALTON

JERRY B: WEININGER, REGISTERED SURVEYOR  
6569 C-2 McCUTCHENVILLE, OHIO 44844

DATE: NOVEMBER 20, 2000 SCALE: 1' = 50'