


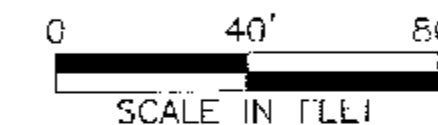

ASSUMED



REFERENCES


DEED VOLUME AND PAGE AS SHOWN

WYANDOT COUNTY CORNERSTONE REFERENCES

SURVEY VOLUME 3, PAGE 180

SURVEY VOLUME 5, PAGE 237

SURVEY VOLUME 6, PAGE 163

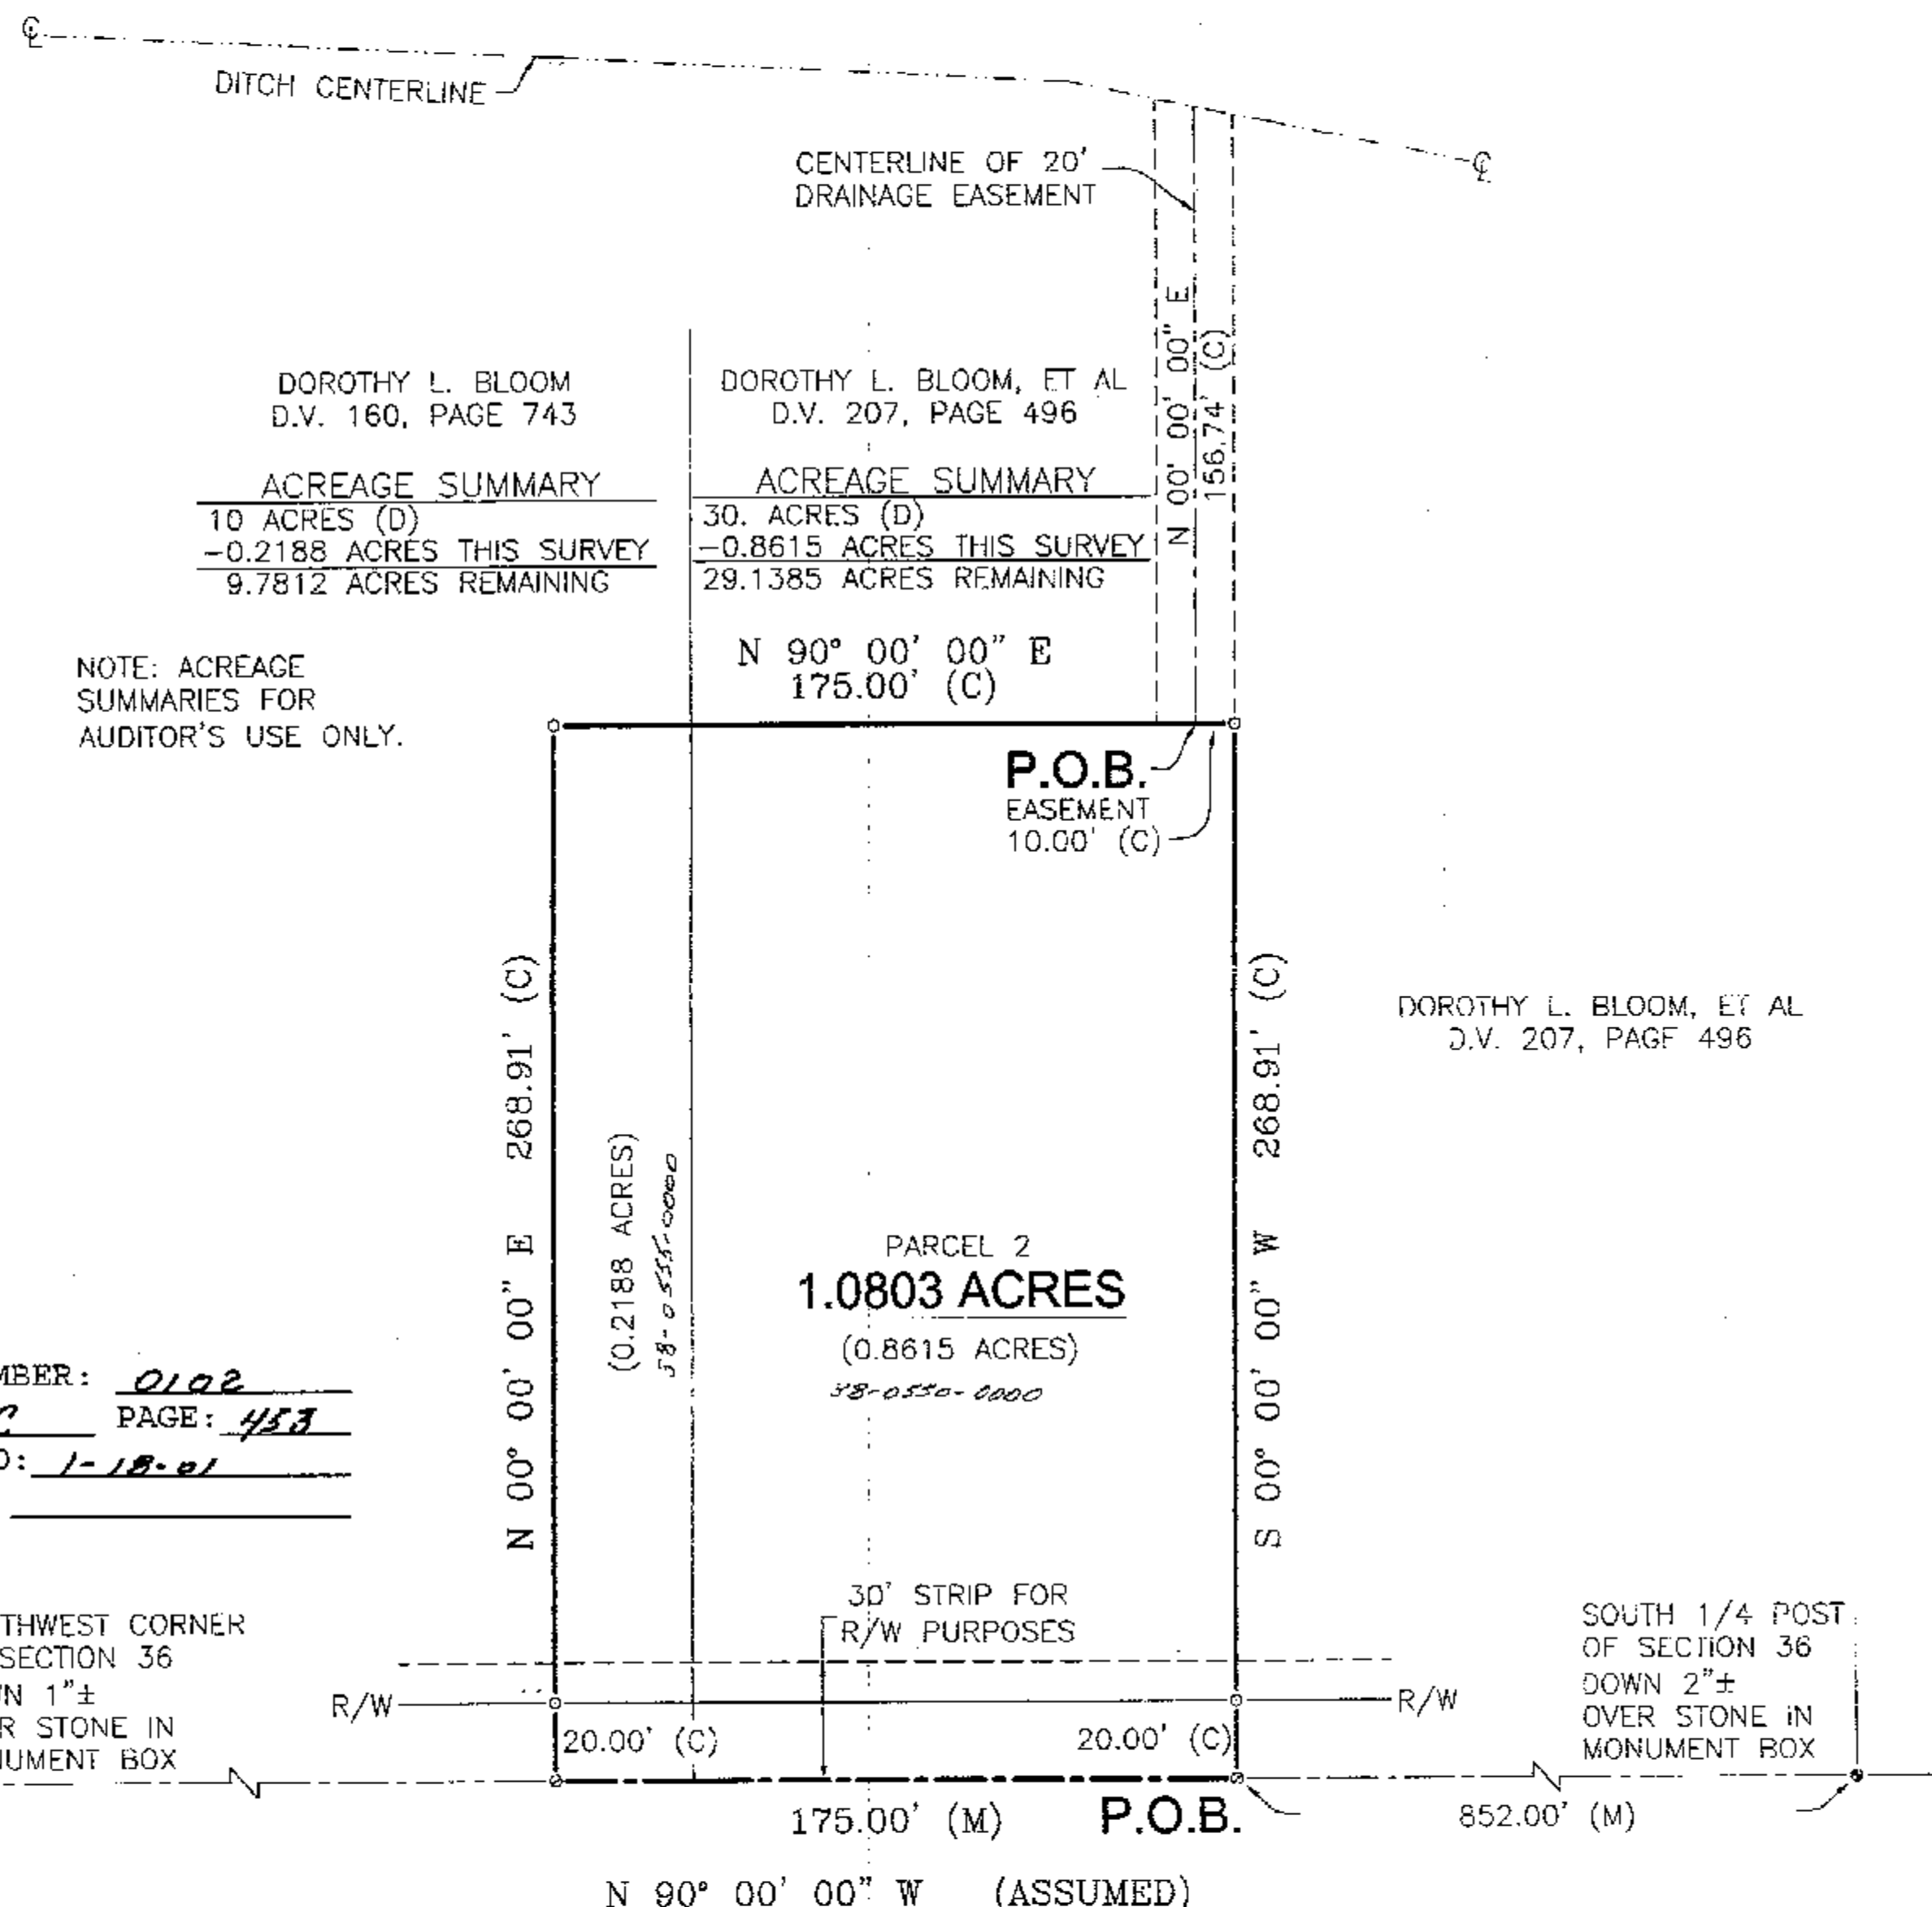

LEGEND

SET	FOUND	DESCRIPTION
⊗	⊗	CONC. MONUMENT
⊕	⊕	RAILROAD SPIKE
⊙	⊙	NAIL
⊖	⊖	IRON ROD
⊗	⊗	DRILL HOLE
⊙	⊙	STONE
⊕	⊕	MONUMENT BOX
⊖	⊖	IRON PIPE
⊗	⊗	WOOD POST
(D)		DEED
(P)		PIAT
(M)		MEASURED
(S)		SURVEYED
(C)		CALCULATED

NOTE:
ALL IRON ROD SET ARE 5/8" DIA. x 30" LENGTH WITH PERSONALIZED CAPS (HANK AND ASSOC.) DRIVEN FLUSH.

SURVEYOR'S STATEMENT

I HEREBY DECLARE THAT THE ABOVE PARCEL WAS SURVEYED DURING DECEMBER, 2000, PROPERTY LINES SHOWN ARE LOCATED FROM DEEDS ON RECORD AND ARE DEED LINES. BEARINGS ARE ASSUMED FOR ANGULAR MEASUREMENT ONLY. ALL INFORMATION SHOWN IS TRUE AND CORRECT TO THE BEST OF MY KNOWLEDGE AND BELIEF (PER CHAPTER 4733-37 OF THE OHIO REVISED CODE).

ALL REGIONAL PLANNING REQUIREMENTS HAVE BEEN APPROVED FOR THIS SURVEY APPLICATION # 0105

JAMES G. HOMAN, JR. P.S. #6972

01-03-01
DATE

SURVEY FOR: JASON ALLISON
LOCATED IN THE SOUTHWEST 1/4 OF SECTION 36,
TYMOCHEE TOWNSHIP, T-1-S, R-1-E,
WYANDOT COUNTY, OHIO

HANK AND ASSOCIATES, INC.
ENGINEERING SURVEYING
137 SOUTH WASHINGTON STREET, Tiffin, Ohio 44883
PHONE: (419) 447-4300 FAX: (419) 447-2076

JOB NO.
2001.302

REVISIONS:
CHECKED BY: JGH
DRAWN BY: DST
DATE: 12-28-00