



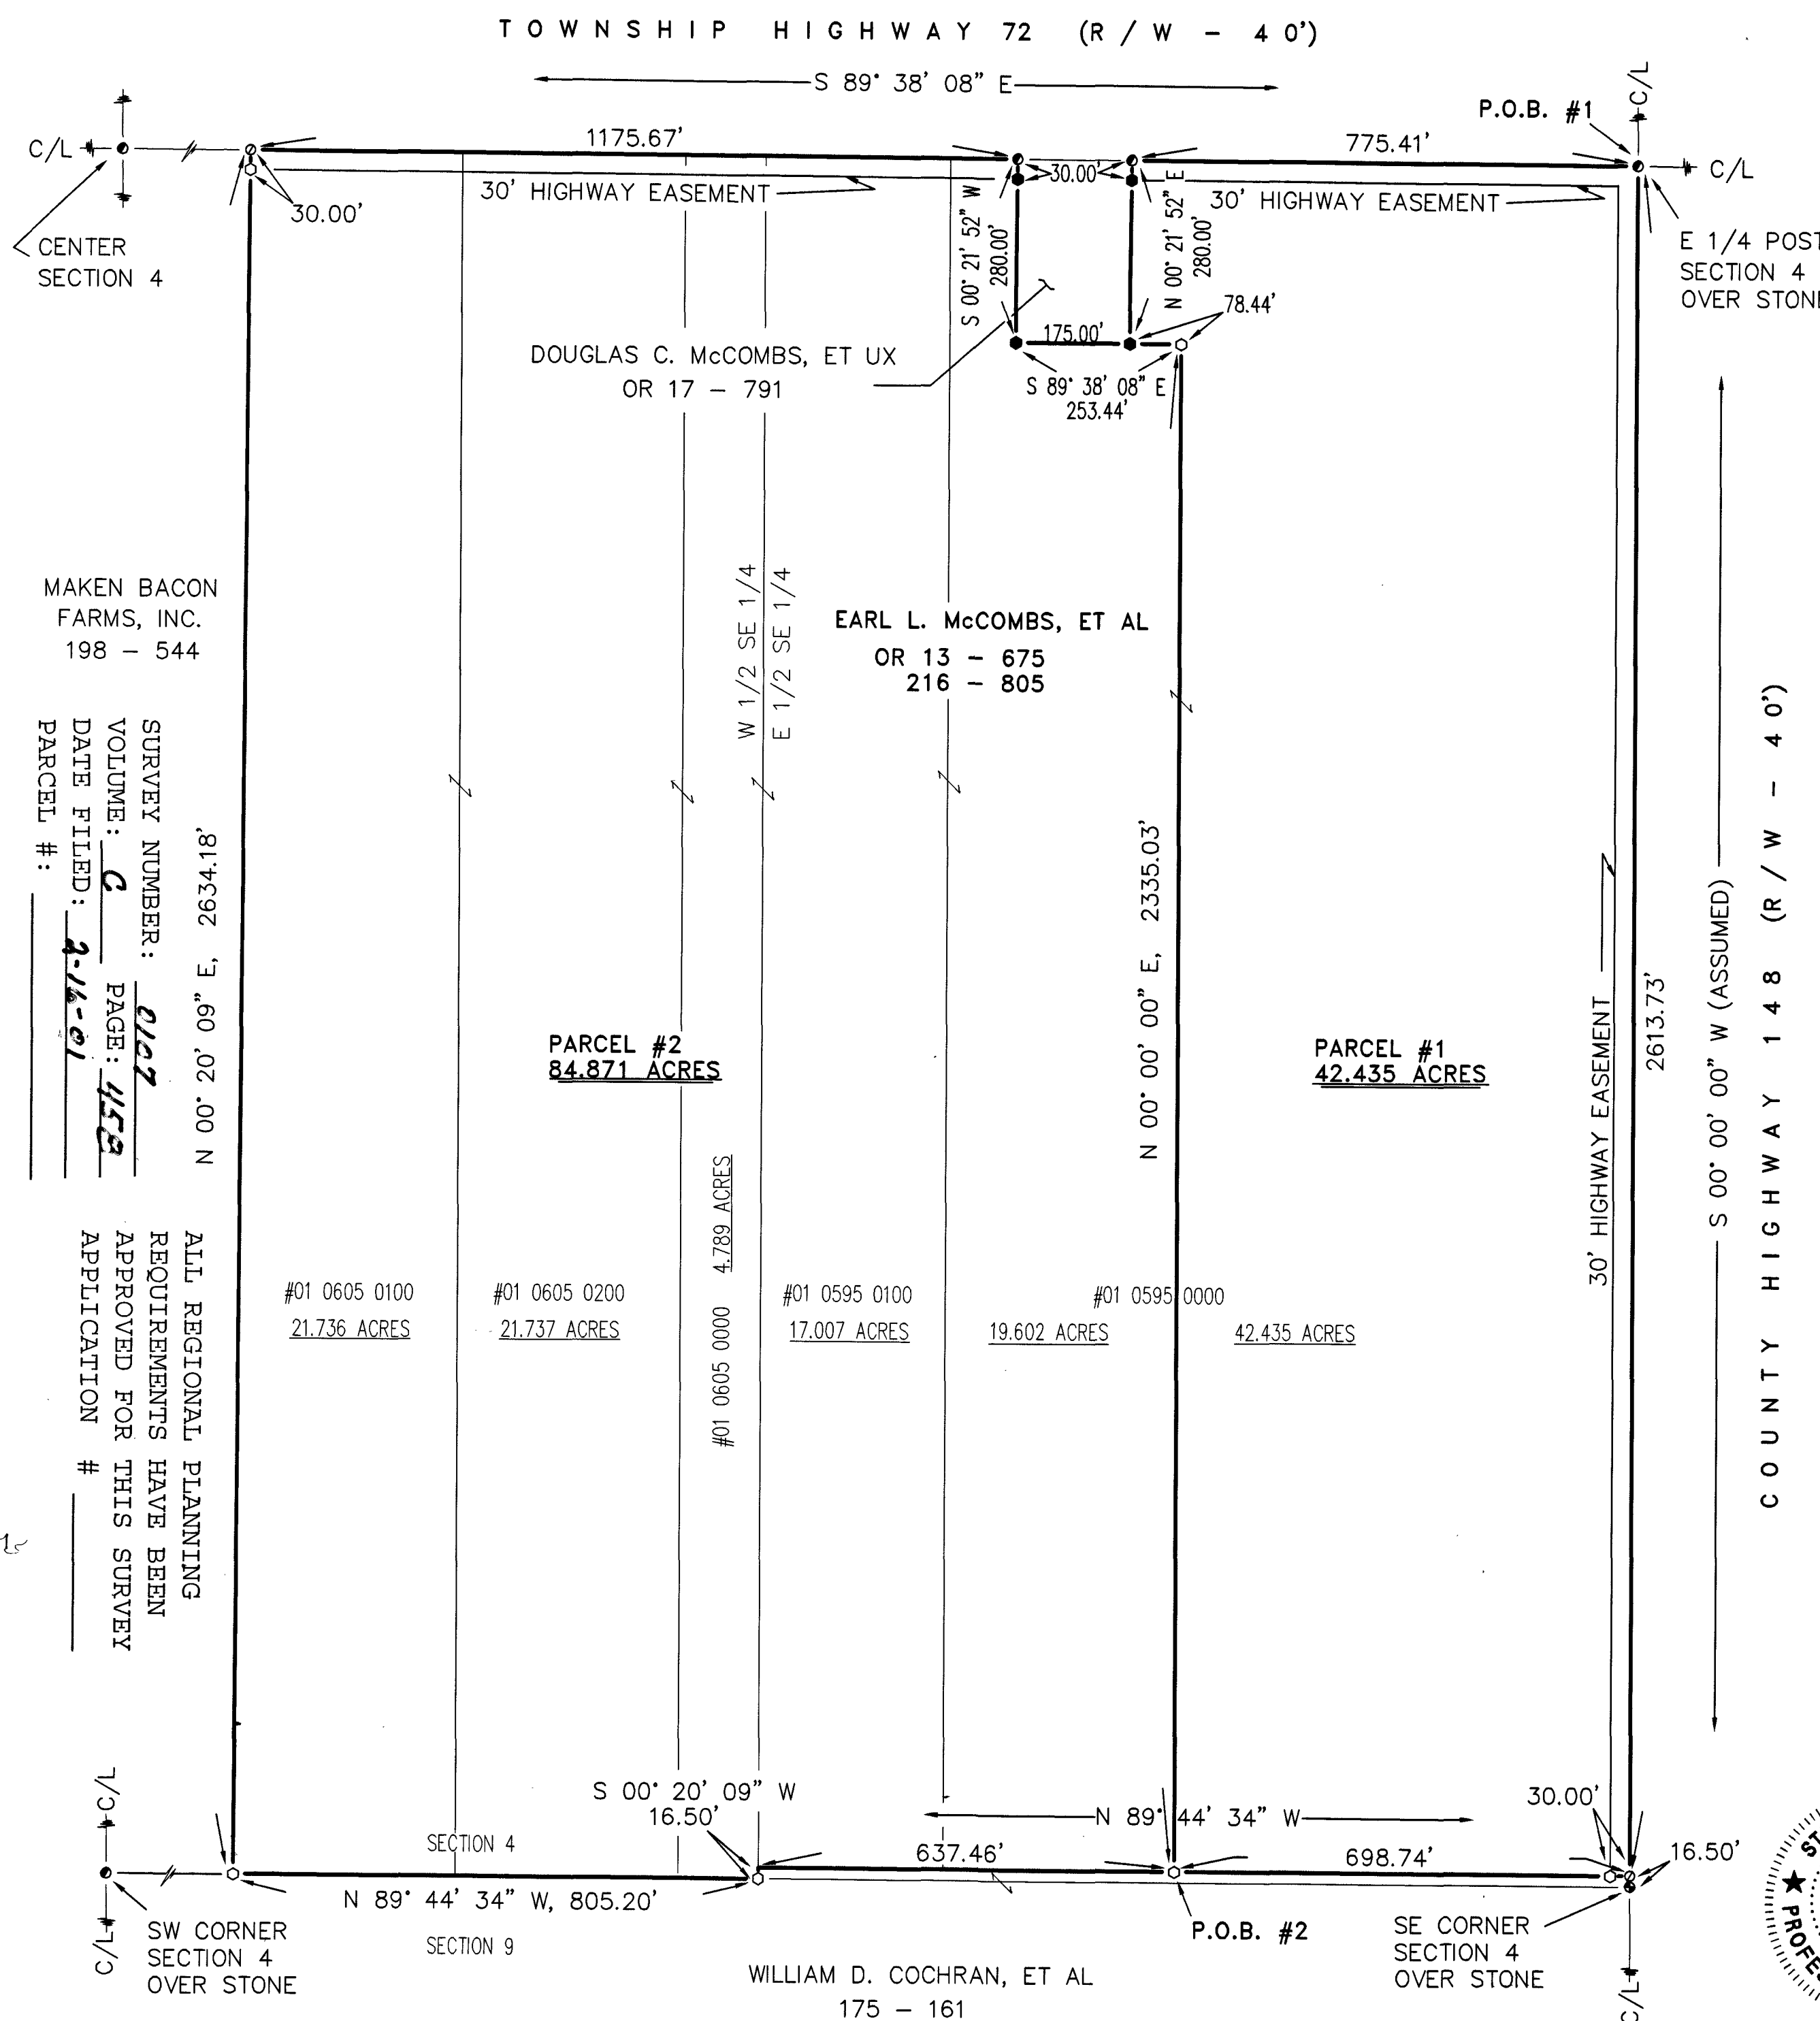

MAKEN BACON  
FARMS, INC.  
198 - 544

SURVEY NUMBER: 0127  
VOLUME: C PAGE: 453  
DATE FILED: 2-16-01  
PARCEL #:

ALL REGIONAL PLANNING  
REQUIREMENTS HAVE BEEN  
APPROVED FOR THIS SURVEY  
APPLICATION #

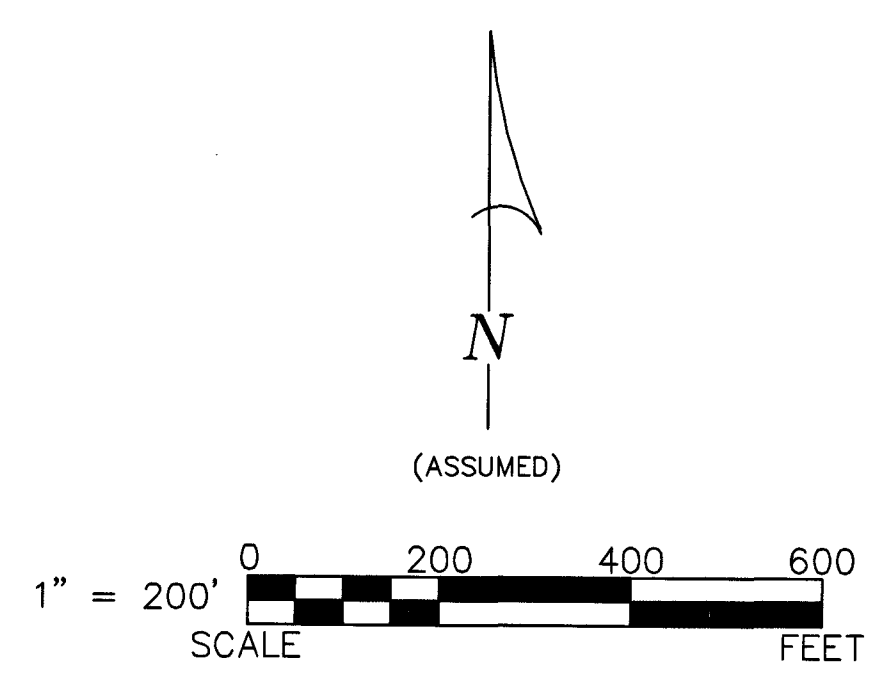

REFERENCES:

- DEED VOLUMES AND PAGES AS SHOWN.
- SURVEY VOLUME 9, PAGE 150.
- SURVEY VOLUME C, PAGE 277.
- ORIGINAL U.S. GOVERNMENT FIELD NOTES.
- WYANDOT COUNTY ROAD RECORDS.
- WYANDOT COUNTY CORNERSTONE RECORDS.

LEGEND:

| SET FOUND | DESCRIPTION                           |
|-----------|---------------------------------------|
| ⊗         | MONUMENT                              |
| ⊕         | RAILROAD SPIKE                        |
| ⊙         | NAIL                                  |
| ○         | IRON PIPE                             |
| ⊖         | DRILL HOLE                            |
| ⊗         | 5/8" Ø IRON ROD WITH PERSONALIZED CAP |
| ⊙         | IRON ROD                              |
| ●         | STONE                                 |
| ■         | MONUMENT BOX                          |
| D         | DEED                                  |
| P         | PLAT                                  |
| M         | MEASURED                              |
| C         | CALCULATED                            |
| ⊙         | DIAMETER                              |
| SR        | SURVEY RECORD                         |
| □         | HOUSE                                 |
| □         | GARAGE                                |
| □         | BARN                                  |
| □         | SHED                                  |
| *         | FENCE                                 |
| C/L       | CENTERLINE                            |
| R/W       | RIGHT-OF-WAY                          |
| P/L       | PROPERTY LINE                         |

NOTE: THIS SURVEY DOES NOT INCLUDE A TITLE SEARCH. EASEMENTS OR OTHER ENCUMBRANCES ON OR OVER THE LAND ARE NOT SHOWN ON THIS SURVEY.

I HEREBY DECLARE THAT I HAVE SURVEYED THE ABOVE DESCRIBED PROPERTY DURING JANUARY, 2001. THIS SURVEY IS SUBJECT TO ALL LEGAL HIGHWAYS, EASEMENTS, RESTRICTIONS, LEASES OF RECORD AND OF RECORDS IN RESPECTIVE UTILITY OFFICES. THE BEARINGS REFERRED TO HEREON ARE BASED ON AN ASSUMED MERIDIAN AND ARE ONLY FOR THE PURPOSE OF ANGULAR MEASUREMENT.



*Victor B. Koehler*  
VICTOR B. KOEHLER, P.S. NO. 7457  
DATE 02-18-01

**KOEHLER SURVEYING**

P. O. BOX 28 UPPER SANDUSKY, OHIO 43351 419-294-5388

**SURVEY FOR: RICHARD McCOMBS**

BEING A PARCEL OF LAND SITUATED IN PART OF THE SOUTHEAST QUARTER OF SECTION 4, T-4-S, R-15-E, ANTRIM TOWNSHIP, WYANDOT COUNTY, OHIO.

|          |          |            |
|----------|----------|------------|
| DRAWN:   | CHECKED: | REVISIONS: |
| DAL      | VBK      |            |
| 01-19-01 | 01-19-01 |            |
| 1        | 1        |            |

00212-S