

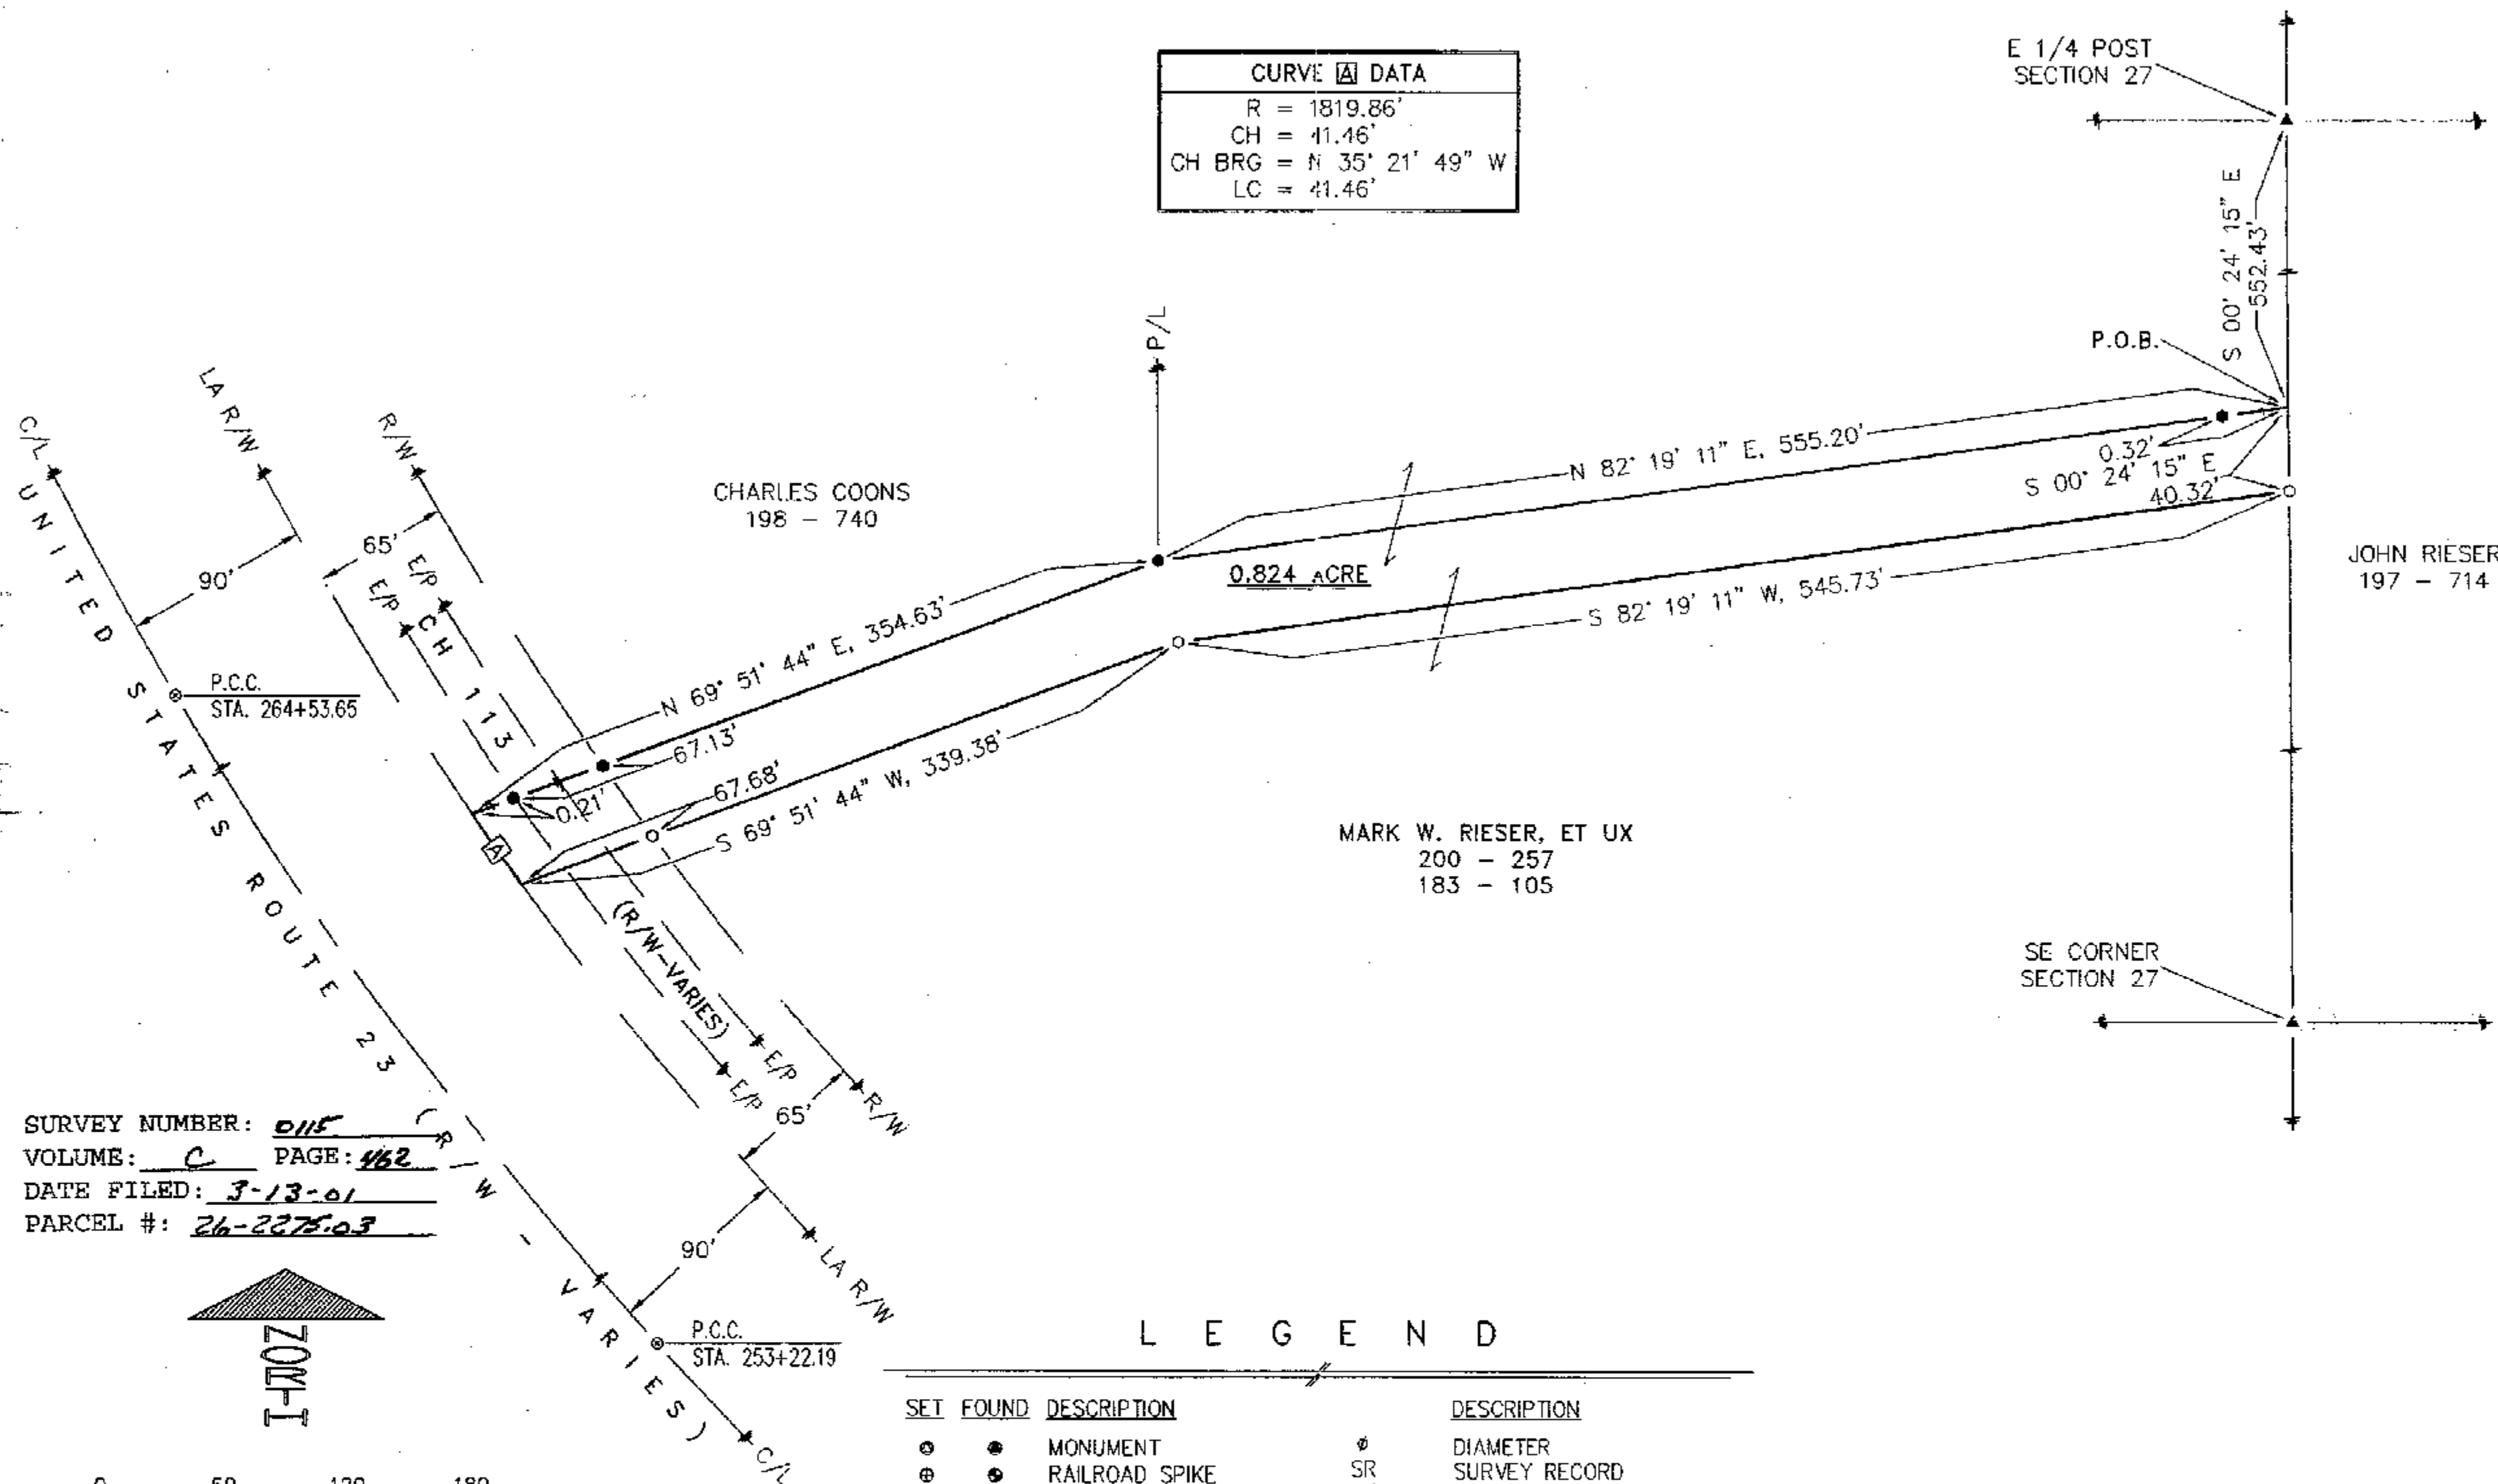


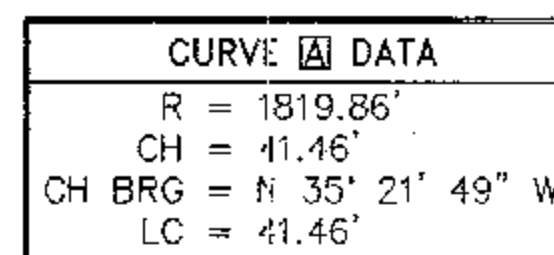

SURVEY NUMBER: 0115
VOLUME: C PAGE: 462
DATE FILED: 3-13-01
PARCEL #: 26-2275-03

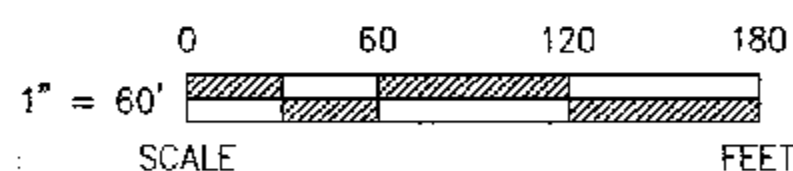

REFERENCES

- O DEED VOLUMES & PAGES AS SHOWN.
 O WYANDOT COUNTY CORNERSTONE RECORDS ALL REGIONAL PLANNING
 O ODOT R/W PLANS (WYA-23-0.20) REQUIREMENTS HAVE BEEN
 O SURVEY VOLUME 6, PAGE 290. APPROVED FOR THIS SURVEY
 O SURVEY VOLUME 8, PAGE 86.
 O SURVEY VOLUME 8, PAGE 33. APPLICATION # 246

LEGEND

SET	FOUND	DESCRIPTION		DESCRIPTION
⊗	●	MONUMENT	∅	DIAMETER
⊕	⊙	RAILROAD SPIKE	SR	SURVEY RECORD
○	●	NAIL	E/P	EDGE OF PAVEMENT
○	●	IRON PIPE	R/W	RIGHT OF WAY
⊕	⊕	DRILL HOLE	L.A. R/W	LIMITED ACCESS R/W
○		5/8"∅ IRON ROD W/ PERSONALIZED CAP	C/L	CENTERLINE
	●	IRON ROD	⊕	CONCRETE RIGHT OF WAY MARKER
	■	FENCE POST	P/L	PROPERTY LINE
	▲	STONE	□	HOUSE
	▣	MONUMENT BOX	▣	GARAGE
	⊠	CONCRETE MONUMENT	▣	BARN
X-X		FENCE	▣	SHED
D		DEED		WATERWAY/TILE
P		PLAT		SURFACE DRAINAGE
M		MEASURED		EXISTING CORPORATE LINE
C		CALCULATED		

NOTE: THIS SURVEY DOES NOT INCLUDE A TITLE SEARCH.
EASEMENTS OR OTHER ENCUMBRANCES ON OR
OVER THE LAND ARE NOT SHOWN ON THIS SURVEY.

I HEREBY DECLARE THAT I HAVE SURVEYED THE ABOVE DESCRIBED PROPERTY DURING FEBRUARY 2001. THIS SURVEY IS SUBJECT TO ALL LEGAL HIGHWAYS, EASEMENTS, RESTRICTIONS, LEASES OF RECORD AND OF RECORDS IN RESPECTIVE UTILITY OFFICES. THE BEARINGS REFERRED TO HEREON ARE BASED ON AN ASSUMED MERIDIAN AND ARE ONLY FOR THE PURPOSE OF ANGULAR MEASUREMENT.

Victor B. Koehler 03-01-01
VICTOR B. KOEHLER, P.S. NO. 7457 DATE



01020-S	1	DRAWN BY	CHECKED BY	REVISION
	1	FRS 02-26-01	VBK 02-26-01	

SURVEY FOR: RIESER/HINESMAN

LOCATED IN PART OF THE SOUTHEAST
QUARTER OF SECTION 27, T-3-S, R-14-E,
PITT TOWNSHIP, WYANDOT COUNTY, OHIO.

KOEHLER SURVEYING

P.O. BOX 28
UPPER SANDUSKY, OHIO 43351
419-294-5388