


PLAT OF SURVEY

BEING PART OF THE NE, SE & SW QUARTERS OF SECTION 7,
TOWNSHIP 4 SOUTH, RANGE 15 EAST, ANTRIM TOWNSHIP,
WYANDOT COUNTY, STATE OF OHIO.

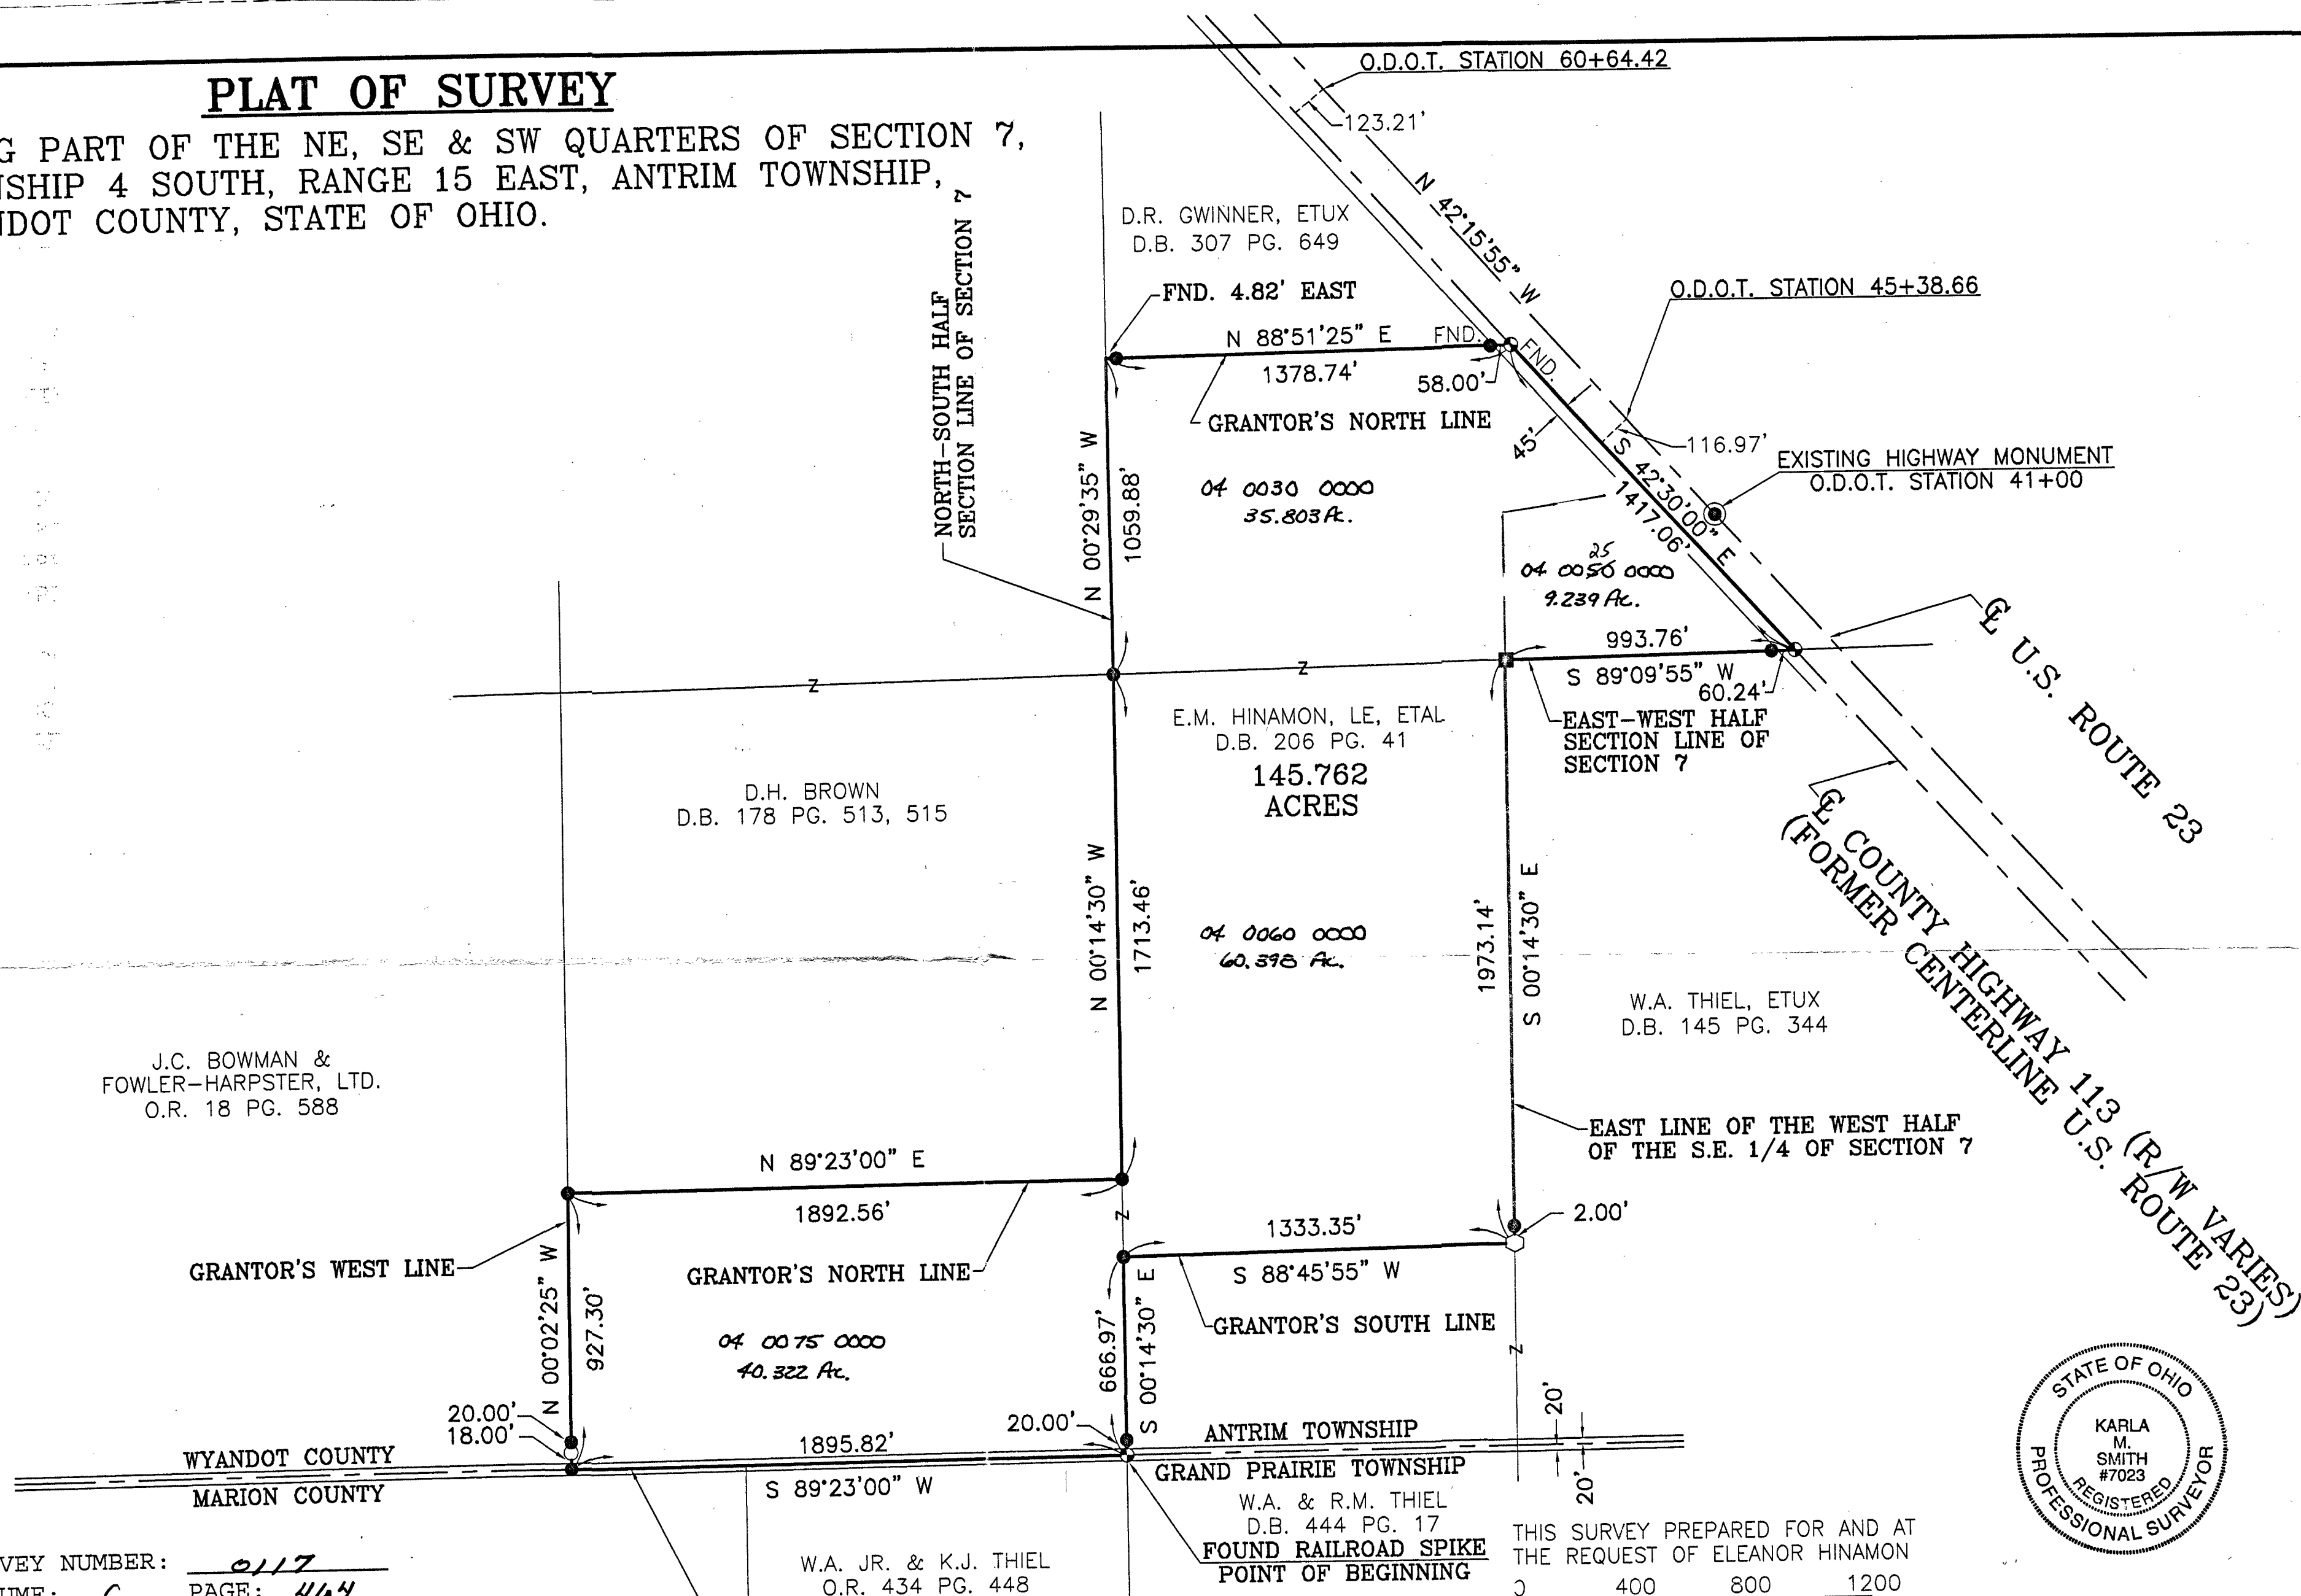

SURVEY NUMBER: 0117
VOLUME: C PAGE: 464
DATE FILED: 3-20-01
PARCEL #: SEE PLAT

ALL REGIONAL PLANNING
REQUIREMENTS HAVE BEEN
APPROVED FOR THIS SURVEY
APPLICATION # NA

ALL 5/8" DIA. IRON PINS SET HAVE PLASTIC
IDENTITY CAP WITH THE FOLLOWING CAPTION
"TLB & ASSOC."

R.A. SHEAFFER INC.
O.R. 13 PG. 419

FOR BASIS OF BEARING, SEE
SURVEY VOLUME 13 PG. 7,
WYANDOT COUNTY ENGINEER'S OFFICE.

TOWNSHIP HIGHWAY 68 (40' R/W)
& THE SOUTH LINE OF SECTION 7

THIS SURVEY PREPARED FOR AND AT
THE REQUEST OF ELEANOR HINAMON
0 400 800 1200

SCALE 1" = 400'
DATE FEBRUARY 19, 2001
LEGEND

- - 5/8 DIA. IRON PIN SET (U.N.)
 - - 15" CONCRETE POST FOUND
 - ⊙ - R.R. SPIKE SET (U.N.)
 - - STONE FOUND
 - - WOOD POST FOUND (8" Ø)
 - ⊙ - EXISTING HIGHWAY MONUMENT
- BY JV CHK. KS JOB NO. 12007

THIS DRAWING REPRESENTS AN
ACTUAL SURVEY OF THE PROPERTY
WITH MONUMENTS MARKING THE
BOUNDARIES AS SHOWN.

Karla M. Smith
T.L. BOBLINZ & ASSOCIATES, INC.
MARION, OHIO
REGISTERED SURVEYORS
& ENGINEERS

