
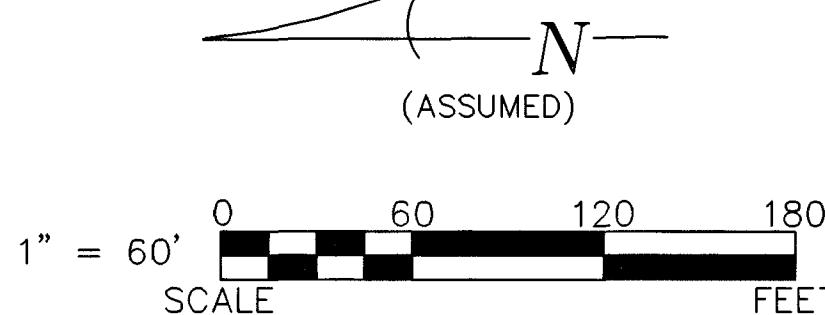


REGIONAL PLANNING NOT FILED

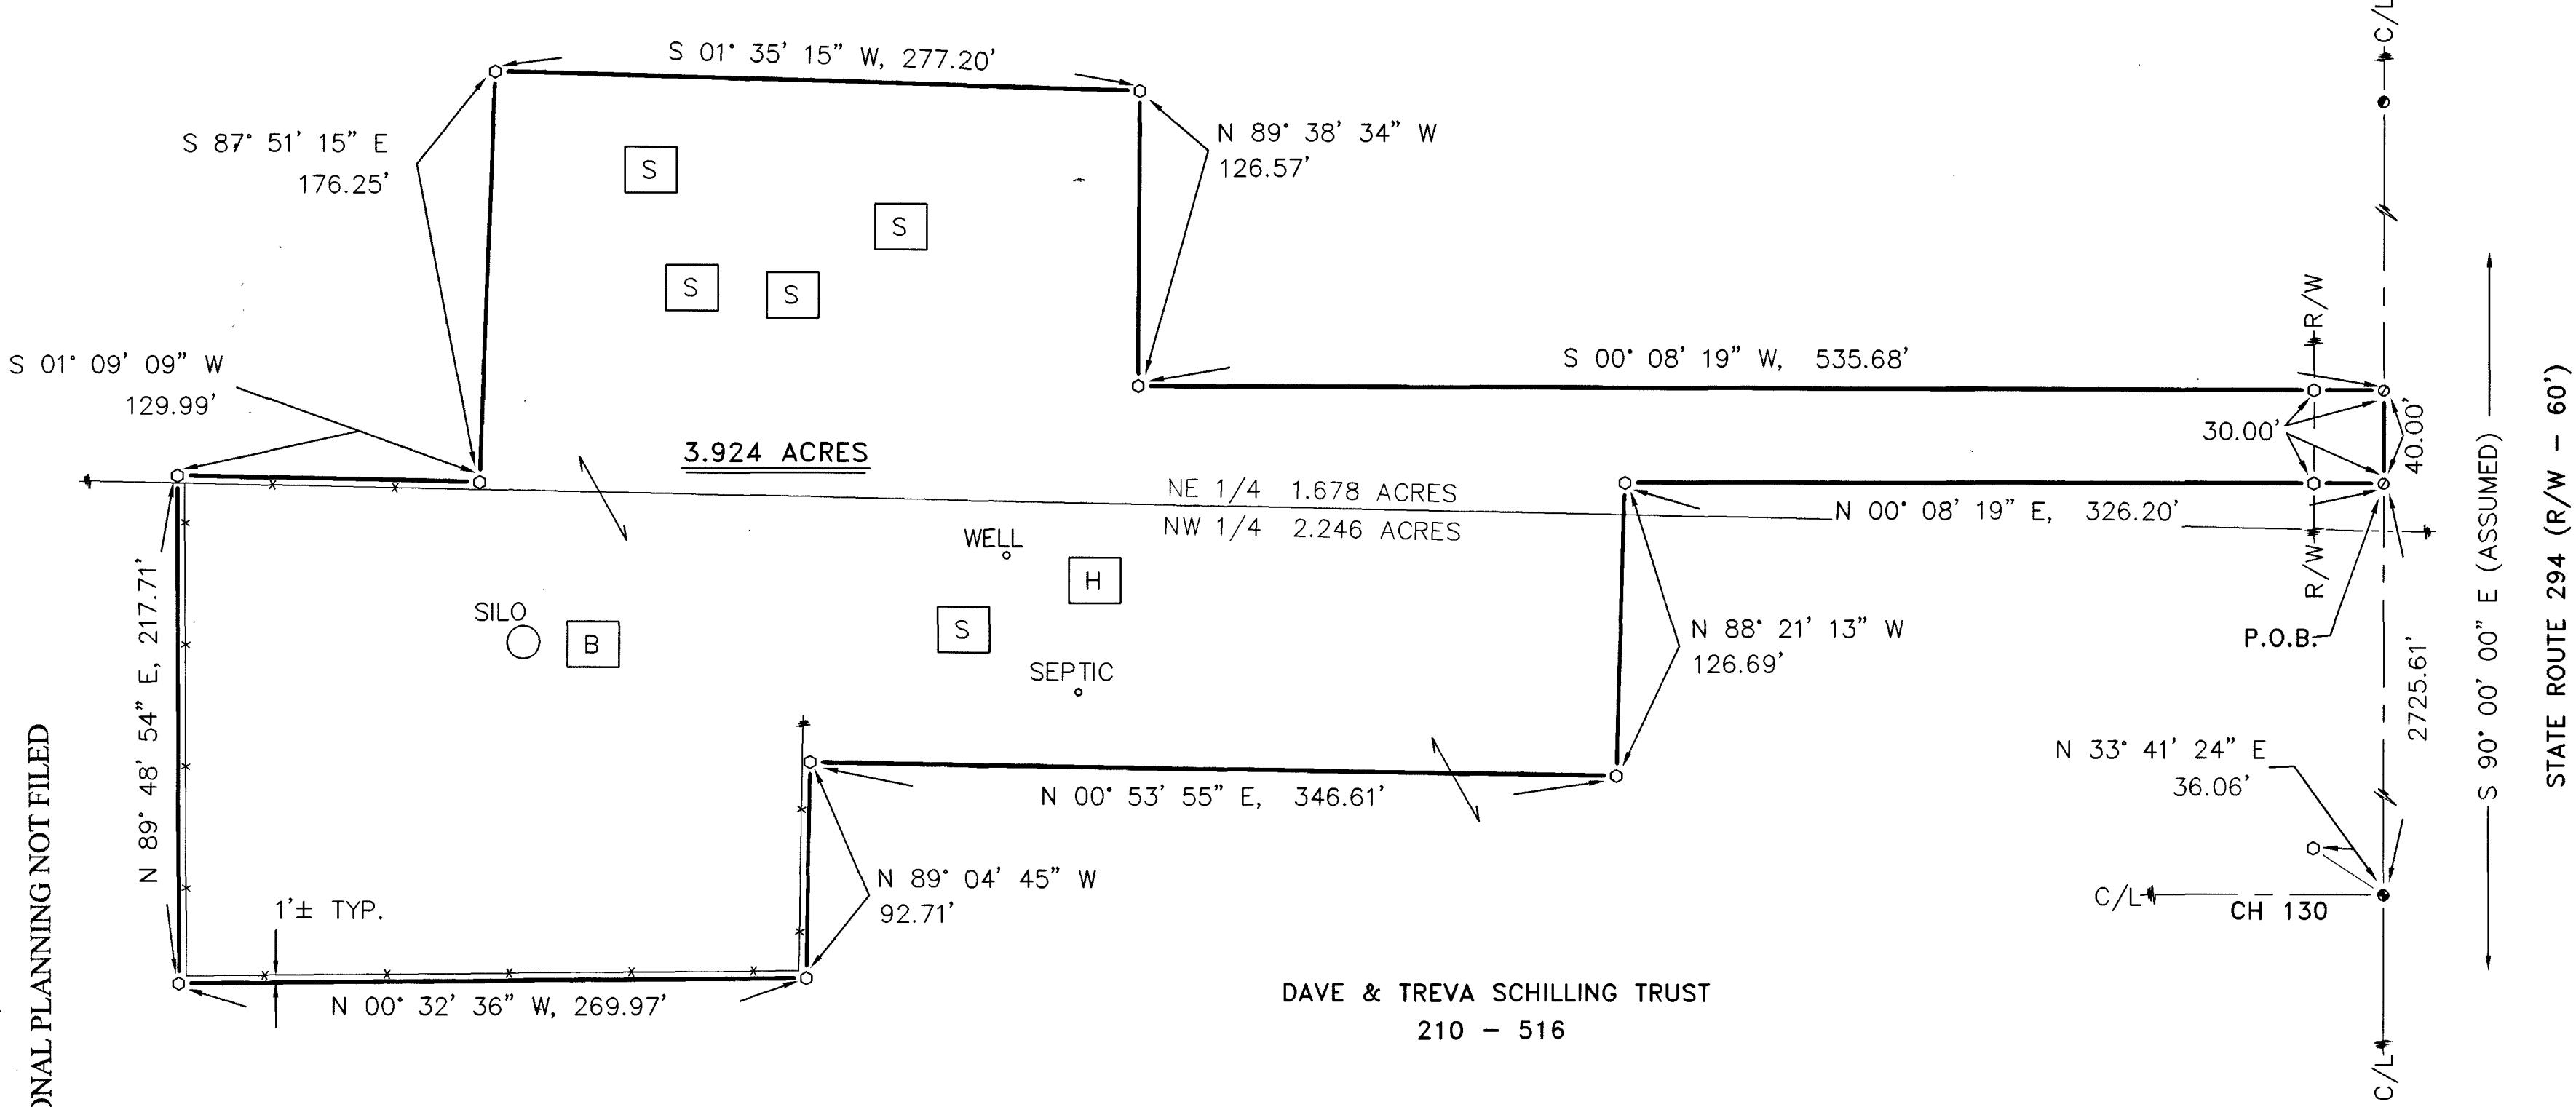

#### REFERENCES:

- DEED VOLUMES AND PAGES AS SHOWN.
- WYANDOT COUNTY CORNERSTONE RECORDS.
- WYANDOT COUNTY ROAD RECORDS.


SURVEY NUMBER: 0129  
VOLUME: C PAGE: 475  
DATE FILED: 4-24-01  
PARCEL #: 04-0345-0000

ALL REGIONAL PLANNING  
REQUIREMENTS HAVE BEEN  
APPROVED FOR THIS SURVEY  
APPLICATION # 02-70

#### LEGEND:

SET FOUND	DESCRIPTION
◎	MONUMENT
⊕	RAILROAD SPIKE
●	NAIL
●	IRON PIPE
●	DRILL HOLE
●	5/8"Ø IRON ROD WITH PERSONALIZED CAP
●	IRON ROD
▲	STONE
■	MONUMENT BOX
D	DEED
P	PLAT
M	MEASURED
C	CALCULATED
Ø	DIAMETER
SR	SURVEY RECORD
■	HOUSE
■	GARAGE
■	BARN
■	SHED
*	FENCE
C/L	CENTERLINE
R/W	RIGHT-OF-WAY
P/L	PROPERTY LINE

NOTE: THIS SURVEY DOES NOT INCLUDE A TITLE SEARCH. EASEMENTS OR OTHER ENCUMBRANCES ON OR OVER THE LAND ARE NOT SHOWN ON THIS SURVEY. ANY BUILDINGS OR OTHER STRUCTURES ARE NOT TO SCALE. I HEREBY DECLARE THAT I HAVE SURVEYED THE ABOVE DESCRIBED PROPERTY DURING APRIL, 2001. THIS SURVEY IS SUBJECT TO ALL LEGAL HIGHWAYS, EASEMENTS, RESTRICTIONS, LEASES OF RECORD AND OF RECORDS IN RESPECTIVE UTILITY OFFICES. THE BEARINGS REFERRED TO HEREON ARE BASED ON AN ASSUMED MERIDIAN AND ARE ONLY FOR THE PURPOSE OF ANGULAR MEASUREMENT.

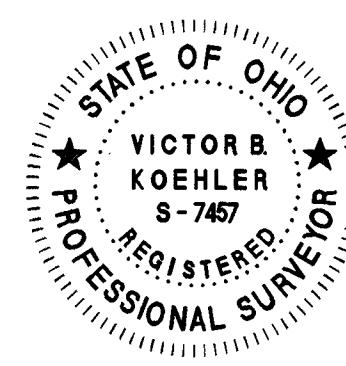

VICTOR B. KOEHLER, P.S. NO. 7457

*Victor B. Koehler* 04.18.01  
DATE

DRAWN:	CHECKED:	REVISIONS:
1 DAL 04-17-01	VBK 04-17-01	
1 1 01064-S		1

**SURVEY FOR: DAVE SCHILLING**

BEING A PARCEL OF LAND SITUATED IN PART OF  
THE NORTHWEST & NORTHEAST QUARTERS OF SECTION 32,  
T-3-S, R-15-E, ANTRIM TOWNSHIP, WYANDOT COUNTY, OHIO.

**KOEHLER SURVEYING**

P. O. BOX 28  
UPPER SANDUSKY, OHIO  
43351  
419-294-5388