


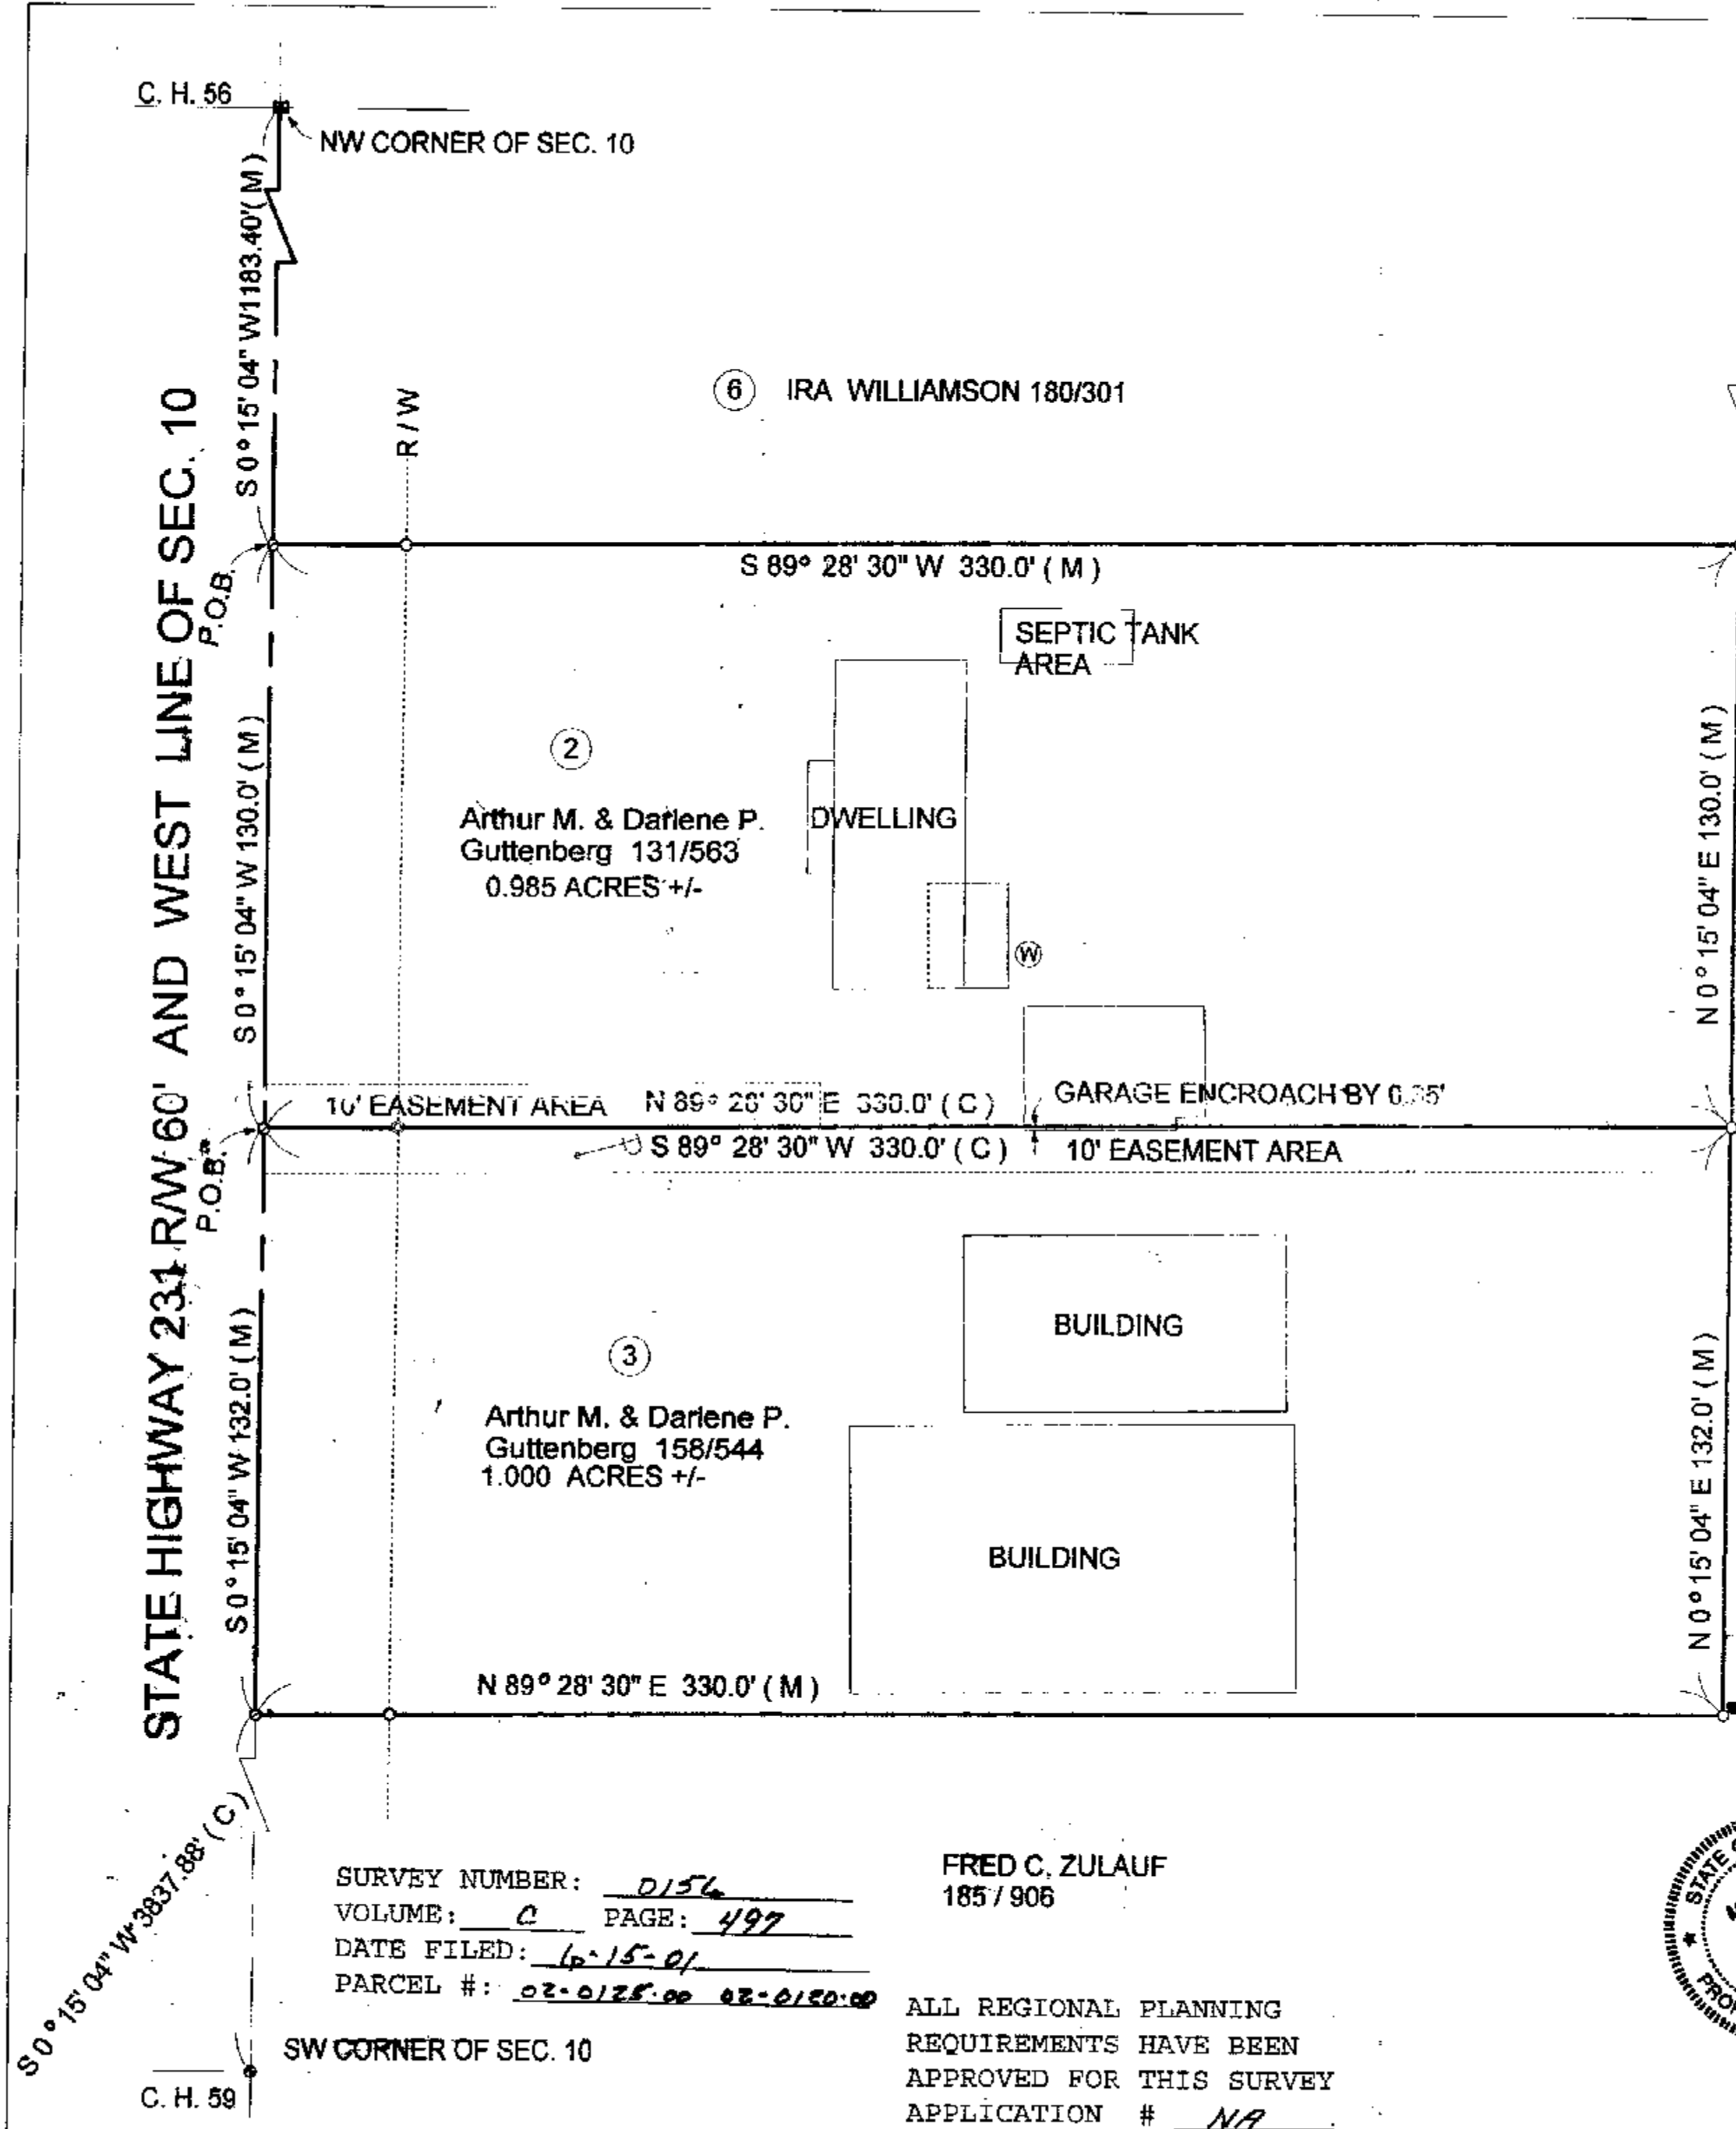

Legend

SET	FOUND	DESCRIPTION
•	•	RAILROAD SPIKE
•	•	NAIL
•	•	IRON PIPE
•	•	PERSONALIZED IRON PIPE
•	•	PERSONALIZED IRON ROD
•	•	IRON ROD
•	•	FENCE POST
•	•	MONUMENT IN BOX & STONE
•	•	WELL

REFERENCES

DEEDS VOL./PAGE, 131/563, 158/544, 185/906
186/117, 180/301, 200/286, 159/83-85, 162/615,
O.R.18/571, R/W JOURNAL 24/462, STATE REF.,
SURVEYS 2/249, 4/18,

I HEREBY DECLARE THAT THE ABOVE PARCEL WAS
SURVEYED DURING MAY 2001.
PROPERTY LINES SHOWN ARE LOCATED FROM
DEEDS ON RECORD AND ARE DEED LINES.
BEARINGS ARE ASSUMED FOR MEASUREMENT ONLY.
ALL INFORMATION SHOWN IS TRUE AND CORRECT TO
THE BEST OF MY KNOWLEDGE AND BELIEF.




Michael C. Estep 5-15-01
MICHAEL CARY ESTEP, P.S. # 7453 DATE:
117 ELMER STREET
TIFFIN, OHIO 44883
PHONE (419) 448-4837

SURVEY NUMBER: 0156
VOLUME: C PAGE: 497
DATE FILED: 6-15-01
PARCEL #: 02-0125-00 02-0120-00

FRED C. ZULAUF
185 / 906

ALL REGIONAL PLANNING
REQUIREMENTS HAVE BEEN
APPROVED FOR THIS SURVEY
APPLICATION # NA

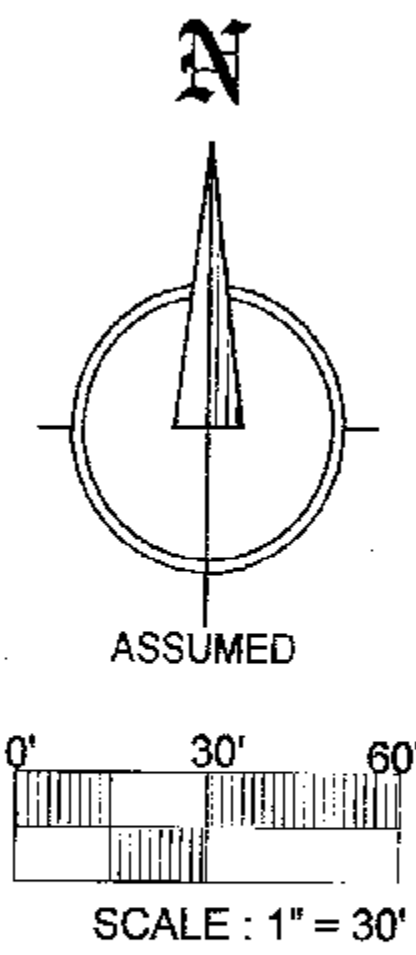

Survey for: Arthur M. and Darlene P. Guttenberg
13187 State Highway 231
Nevada, Ohio 44849

Being located in the State of Ohio, County of Wyandot, Township of Antrim,
Section 10, T. 3 S., R. 15 E., Pt. of NW 1/4, Parcel 2 and 3 for corrective deeds.