


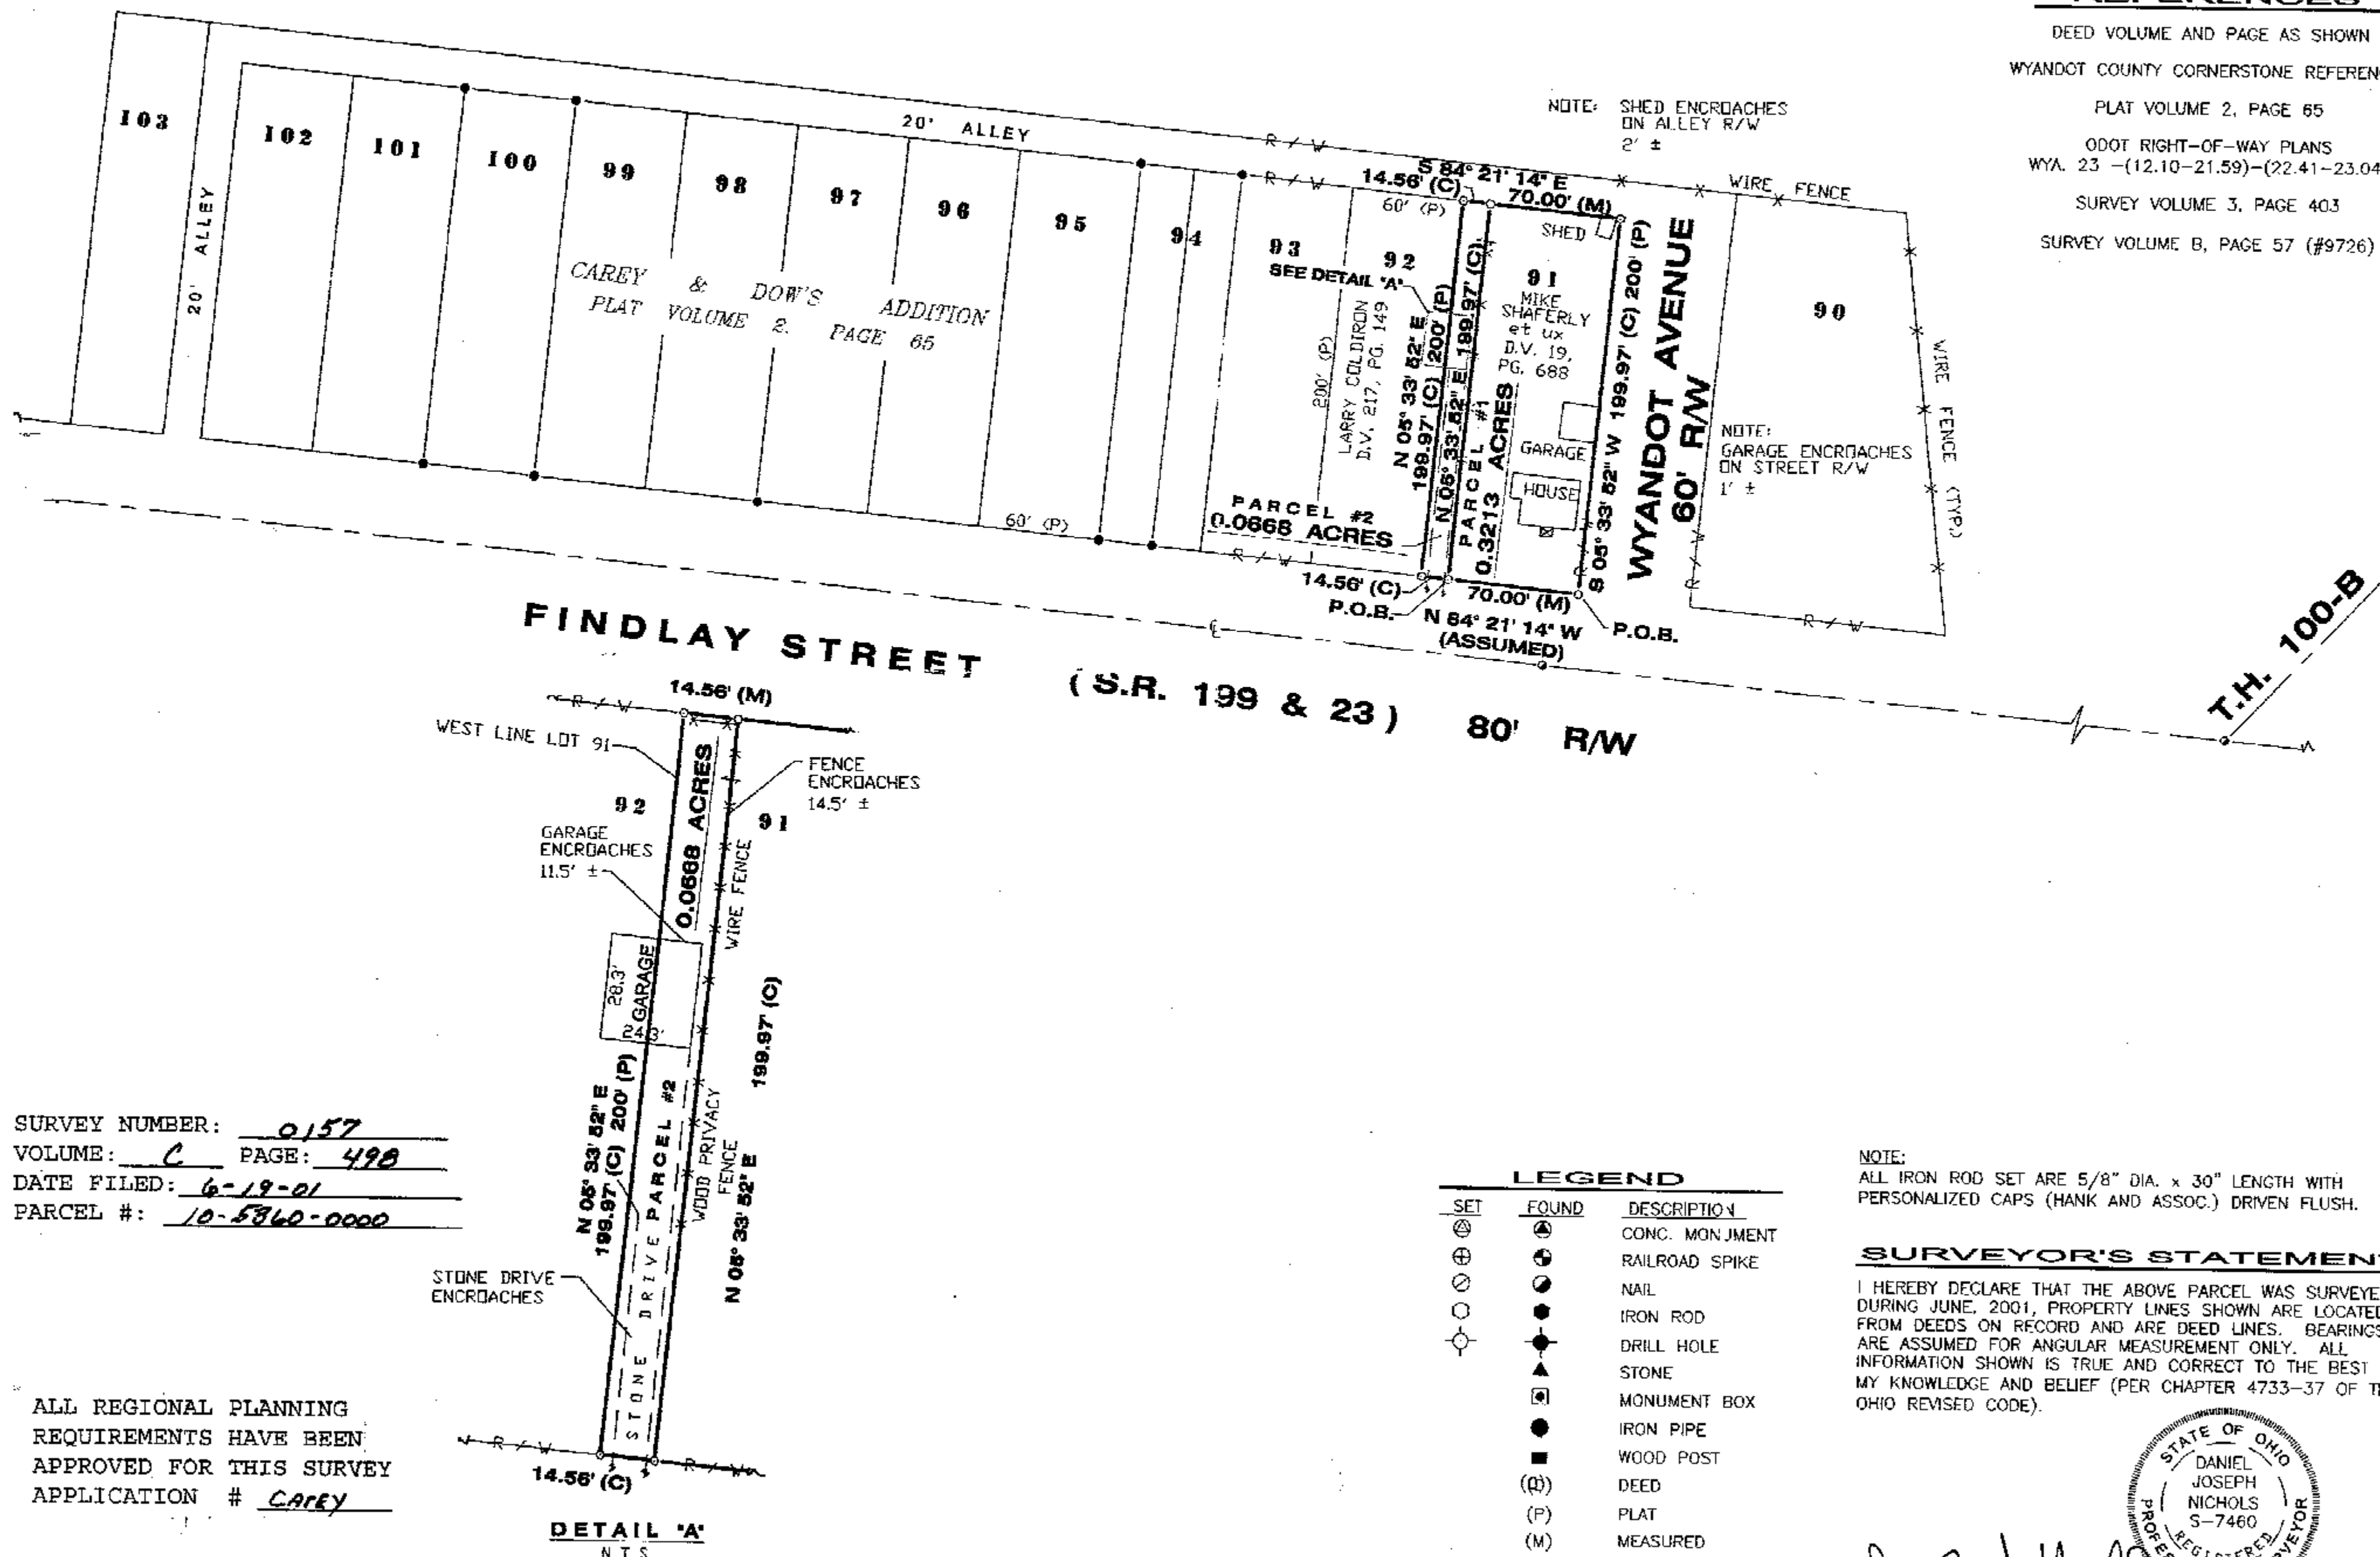

0 60' 120'
SCALE IN FEET

REFERENCES

DEED VOLUME AND PAGE AS SHOWN
WYANDOT COUNTY CORNERSTONE REFERENCES
PLAT VOLUME 2, PAGE 65
ODOT RIGHT-OF-WAY PLANS
WYA. 23 -(12.10-21.59)-(22.41-23.04)
SURVEY VOLUME 3, PAGE 403
SURVEY VOLUME B, PAGE 57 (#9726)



SURVEY NUMBER: 0157
VOLUME: C PAGE: 498
DATE FILED: 6-19-01
PARCEL #: 10-5860-0000

ALL REGIONAL PLANNING
REQUIREMENTS HAVE BEEN
APPROVED FOR THIS SURVEY
APPLICATION # CAREY

SURVEY FOR: **MIKE SHAFERLY**
BEING LOT 91 OF CAREY & DOW'S ADDITION, PLAT
VOLUME 2, PG. 65, VILLAGE OF CAREY, WYANDOT COUNTY, OHIO

HANK AND ASSOCIATES, INC.
ENGINEERING SURVEYING
137 SOUTH WASHINGTON STREET
Tiffin, Ohio 44883
PHONE: (419) 447-4300 FAX: (419) 447-2076

JOB NO.
2011.128