


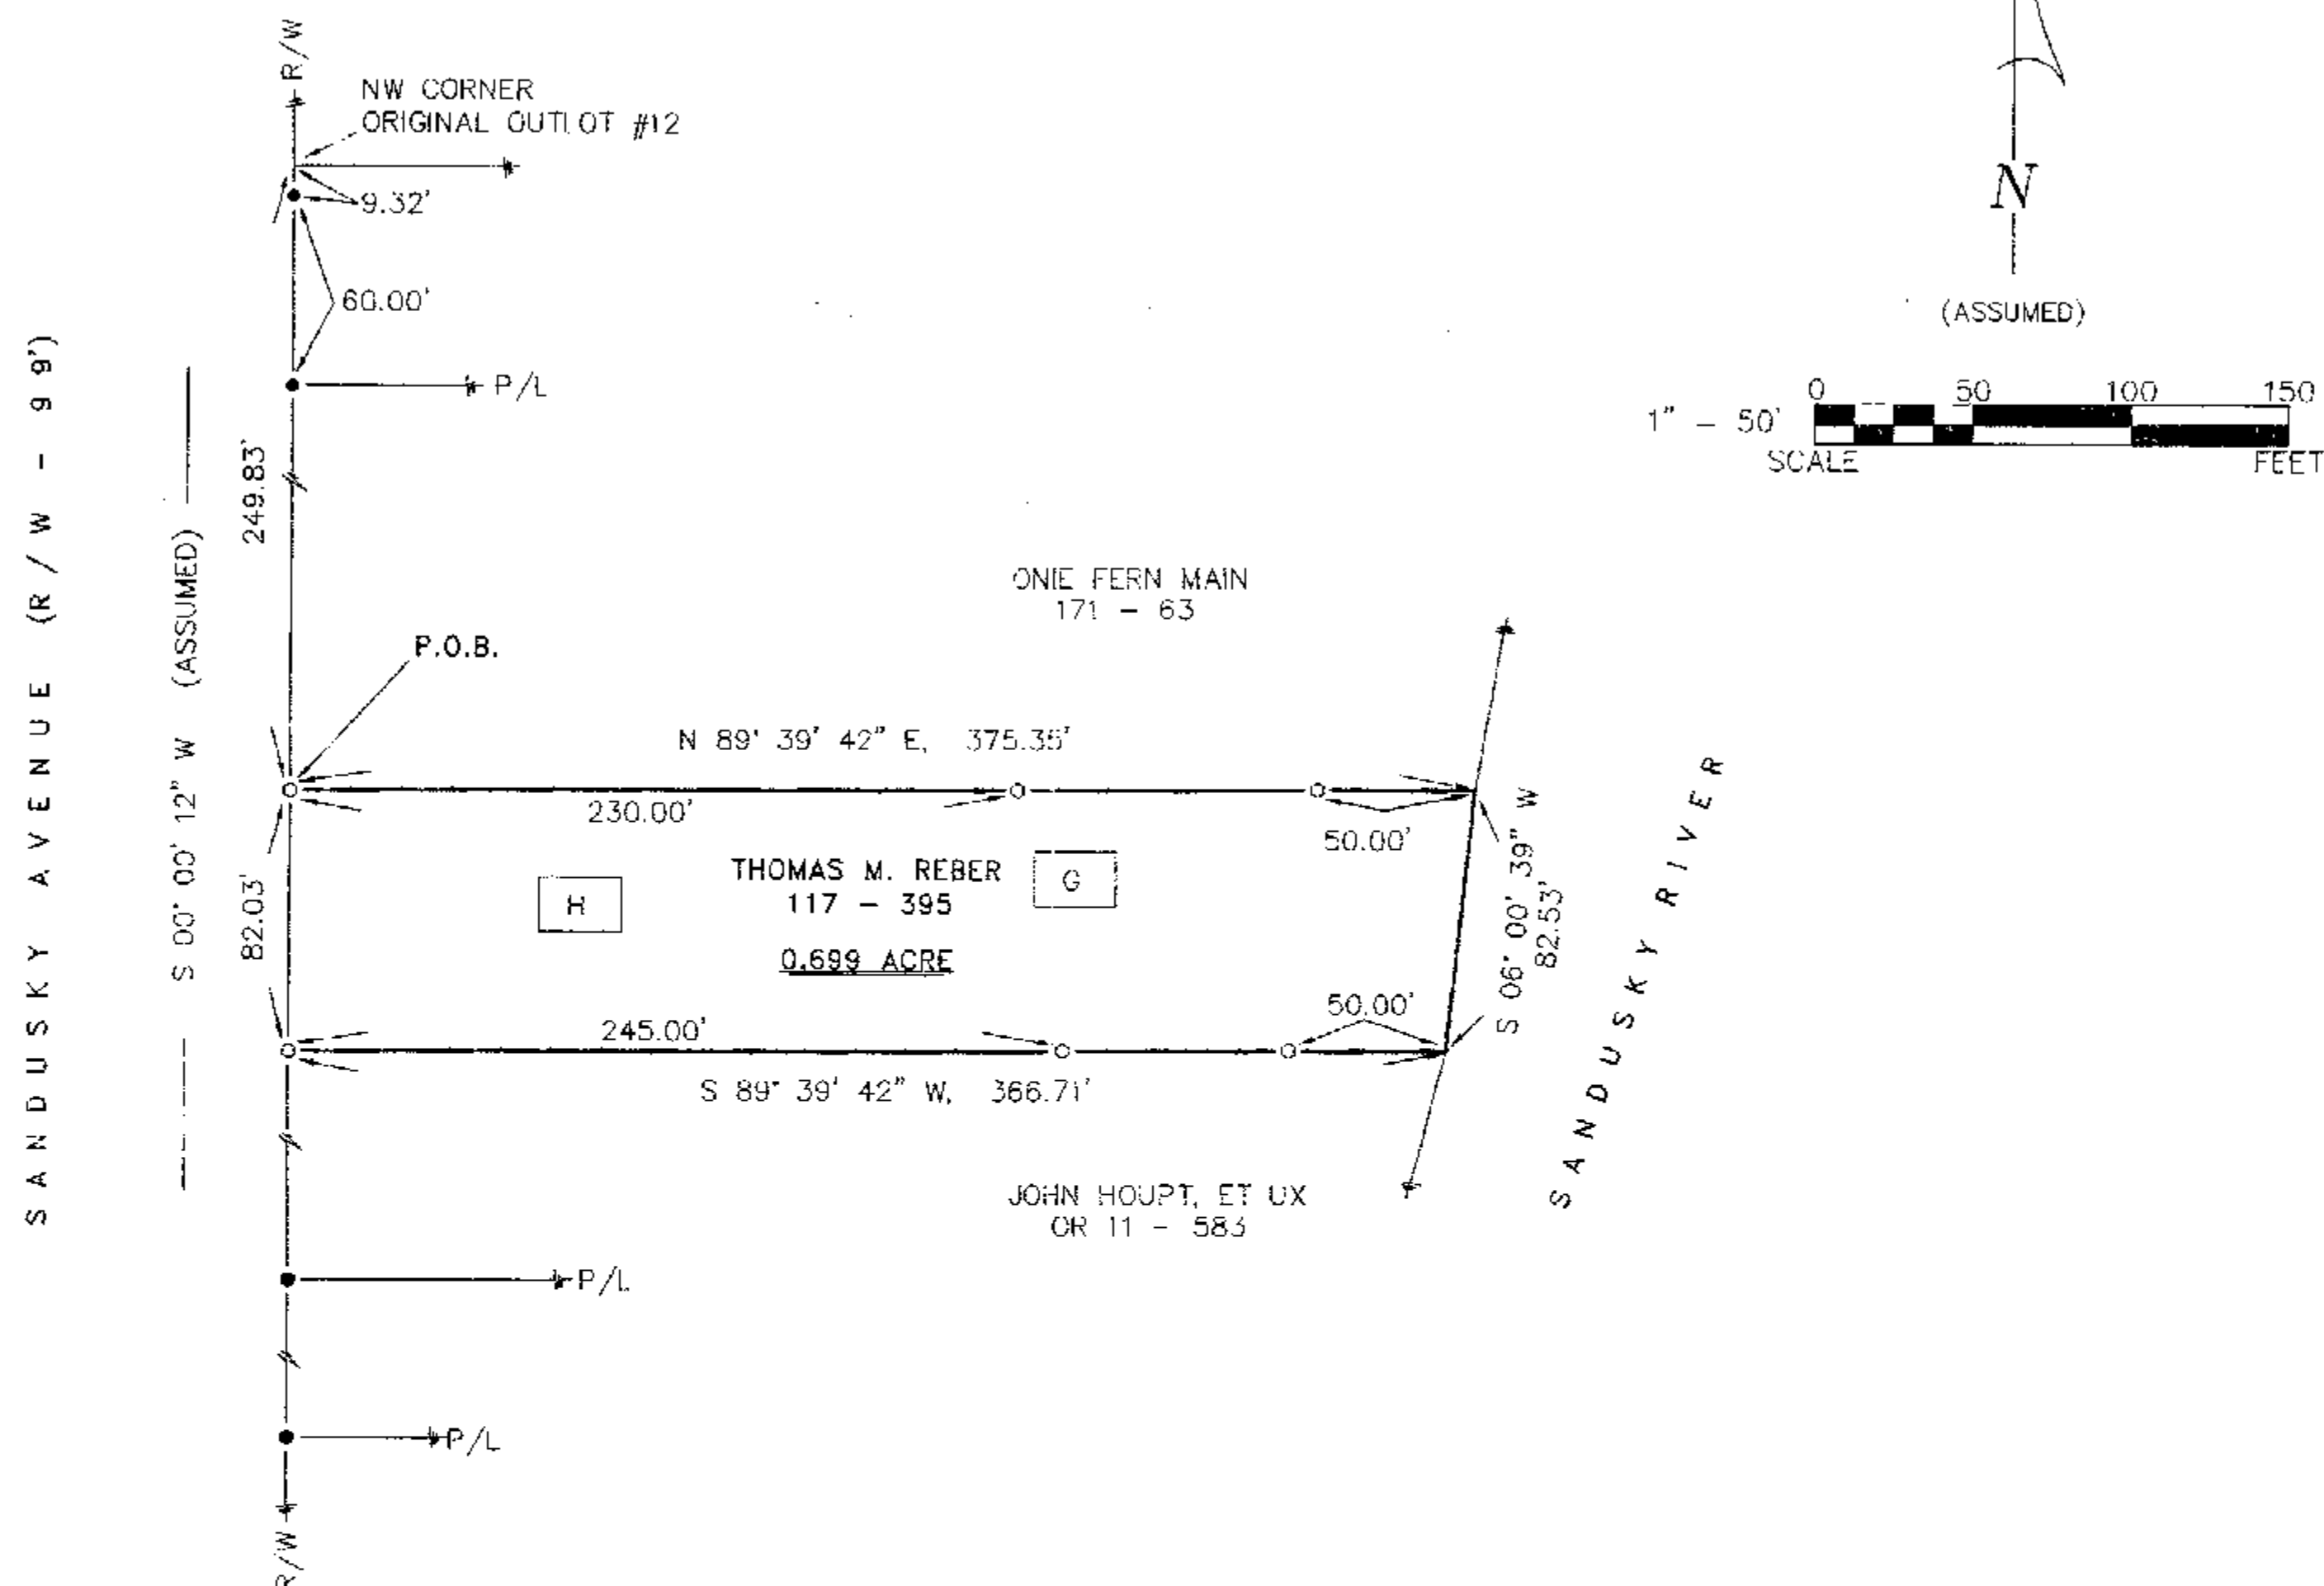

ALL REGIONAL PLANNING
REQUIREMENTS HAVE BEEN
APPROVED FOR THIS SURVEY
APPLICATION # NA

SET	FOUND	DESCRIPTION		DESCRIPTION
		MONUMENT	M	MEASURED
		RAILROAD SPIKE	C	CALCULATED
		NAIL	Ø	DIAMETER
		IRON PIPE	SR	SURVEY RECORD
		DRILL HOLE		HOUSE
		5/8"Ø IRON ROD WITH		GARAGE
		PERSONALIZED CAP		BARN
		IRON ROD		SHED
		STONE	-X-	FFENCE
		MONUMENT BOX	C/L	CENTERLINE
		DEED	R/W	RIGHT-OF-WAY
		PLAT	P/L	PROPERTY LINE

SUB
 VICTOR B. KOEHLER, P.S. NO. 7457 DATE 07-09-01

BEING A PARCEL OF LAND SITUATED IN PART OF
THE SOUTHWEST QUARTER OF SECTION 32, T-2-S, R-14-E,
IN THE CITY OF UPPER SANDUSKY, WYANDOT COUNTY, OHIO.

DRAWN:	CHECKED:
DAL	VBK
07-06-01	07-09-01

01109-S

KOEHLER SURVEYING

F. O. BOX 28 UPPER SANDUSKY, OHIO 43351
419-394-5388