

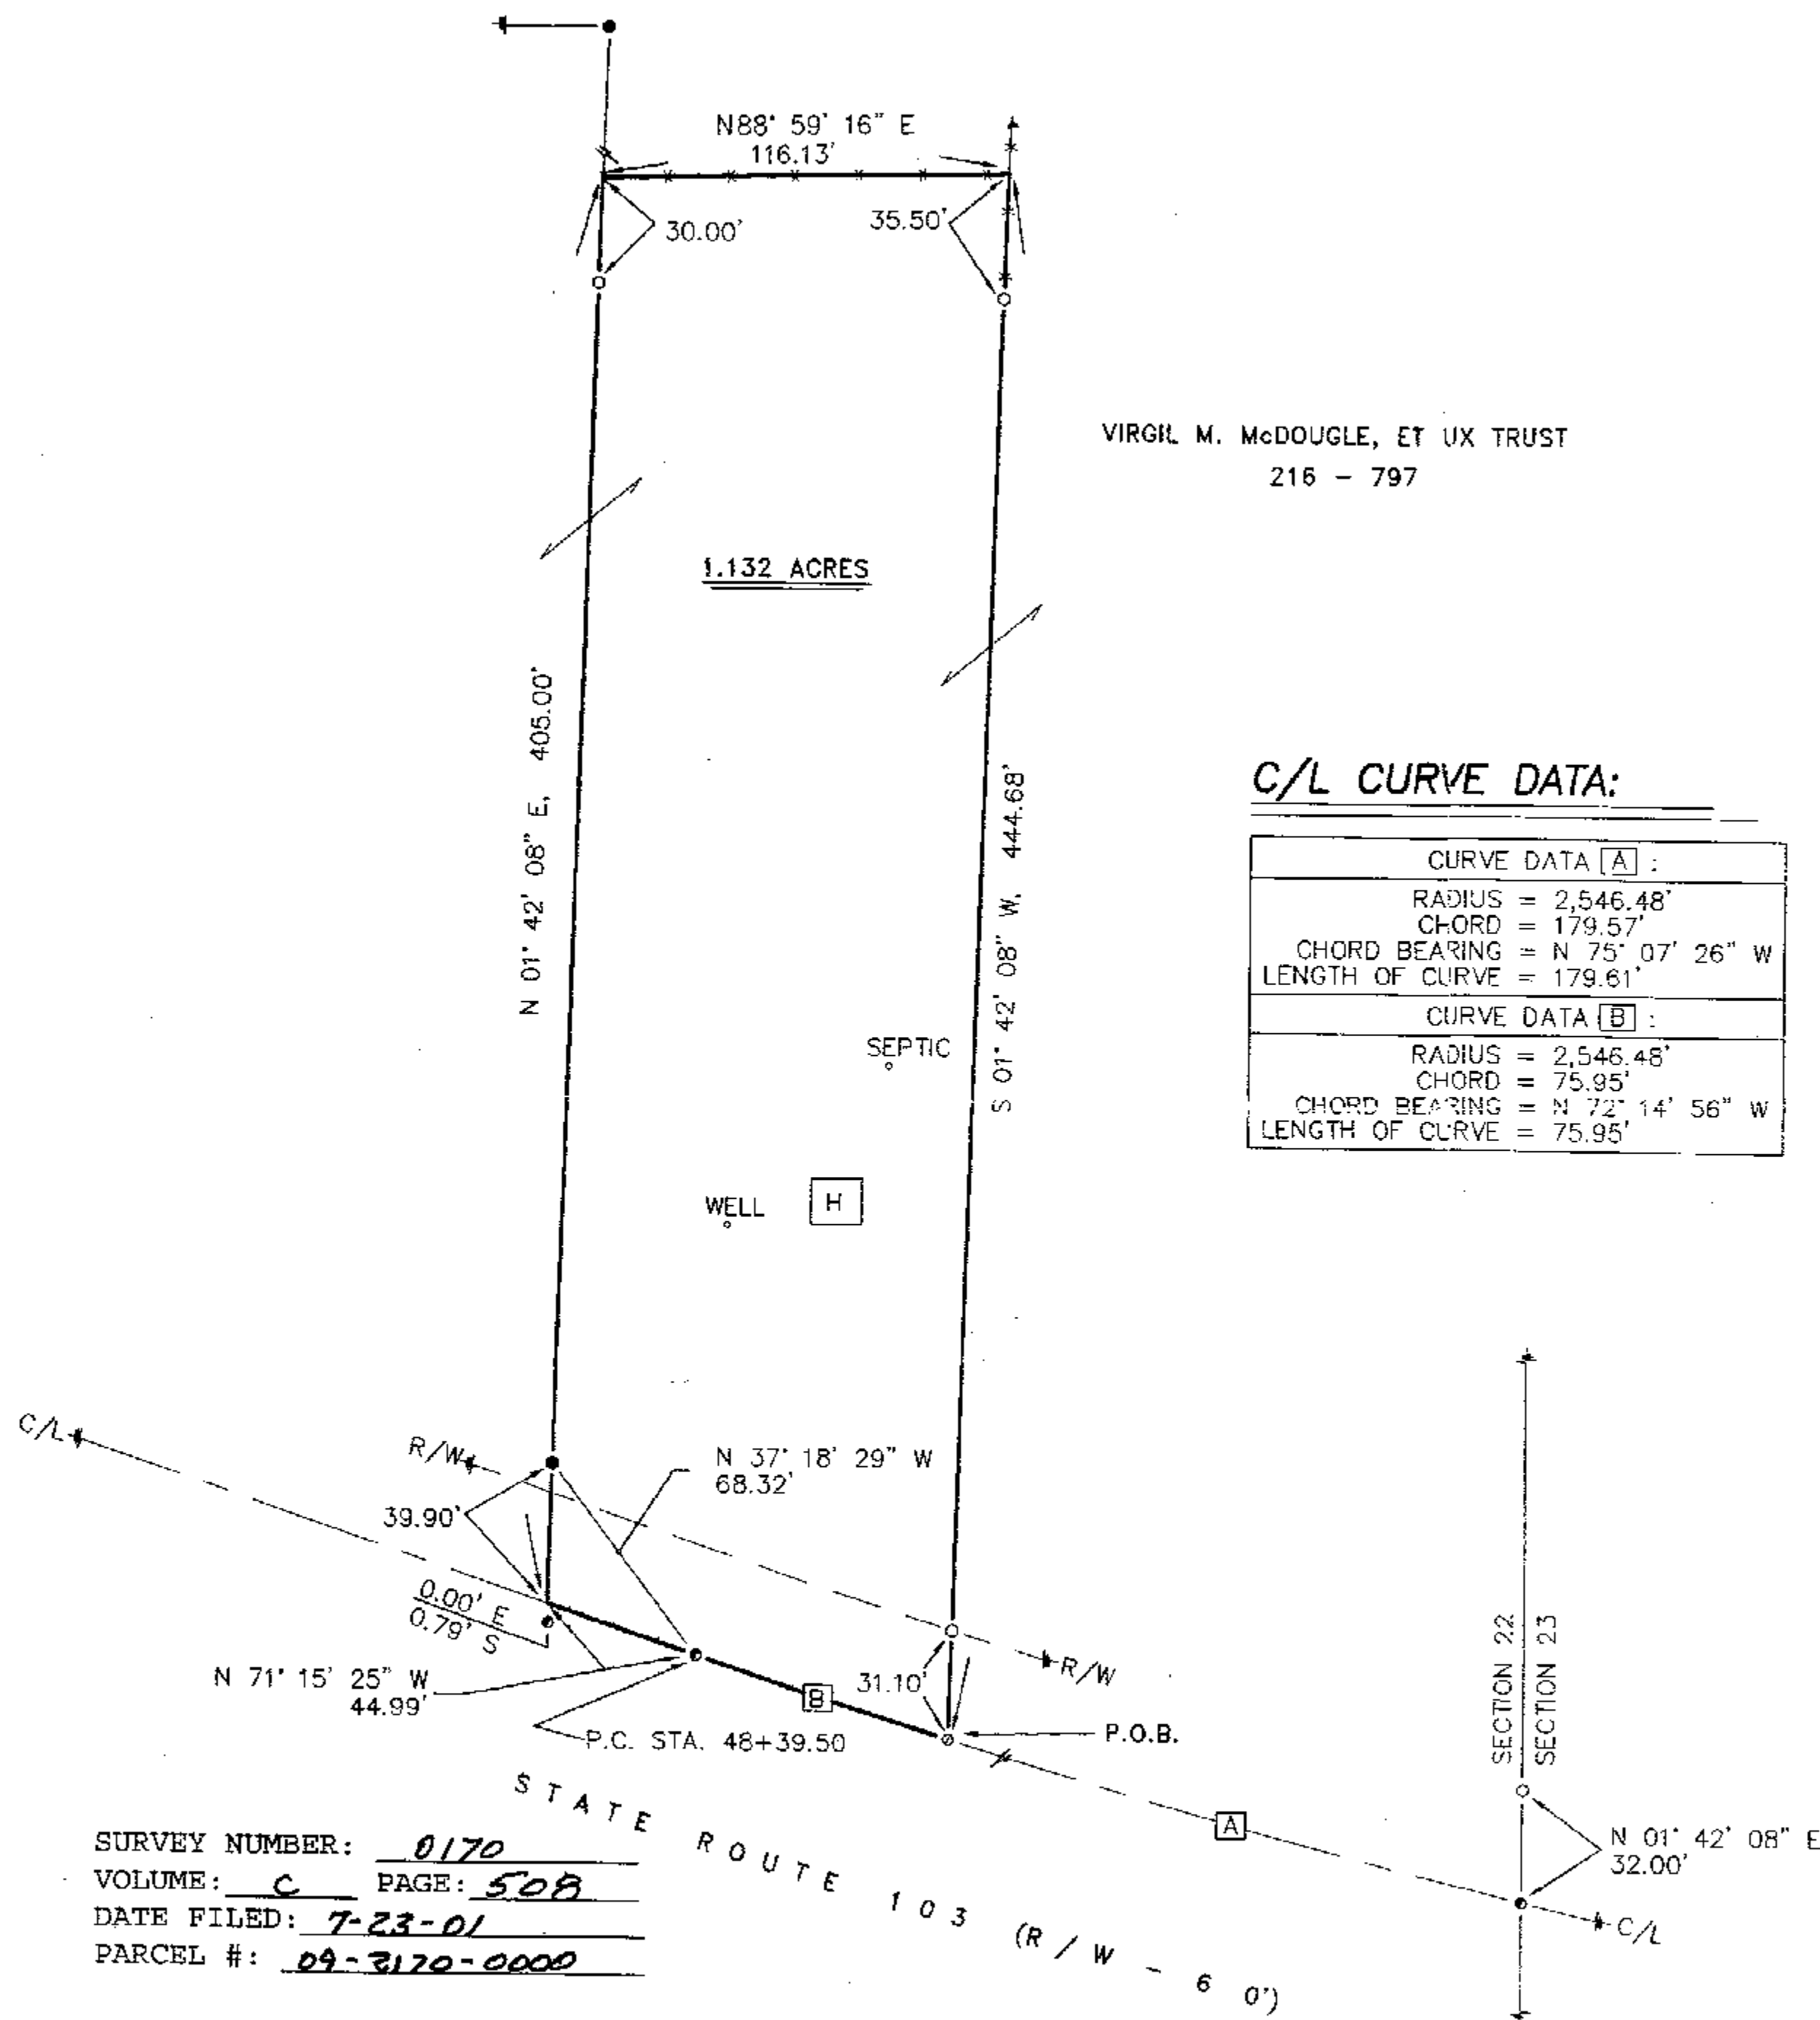


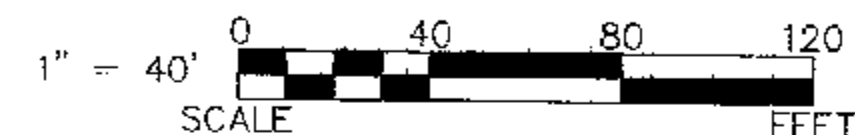

VIRGIL M. McDOUGLE, ET UX TRUST
216 - 797

C/L CURVE DATA:

CURVE DATA [A] :	
RADIUS =	2,546.48'
CHORD =	179.57'
CHORD BEARING =	N 75° 07' 26\" W
LENGTH OF CURVE =	179.61'
CURVE DATA [B] :	
RADIUS =	2,546.48'
CHORD =	75.95'
CHORD BEARING =	N 72° 14' 56\" W
LENGTH OF CURVE =	75.95'

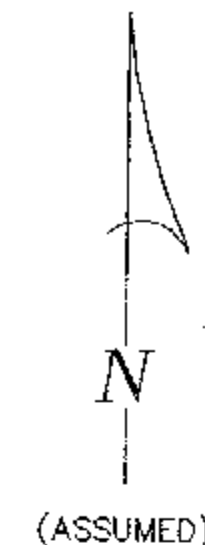

REFERENCES:

- DEED VOLUME AND PAGE AS SHOWN.
- SURVEY VOLUME 5, PAGE 194.
- SURVEY VOLUME 7, PAGE 172.
- ODOT RIGHT-OF-WAY PLANS (S.H. 138 SEC. 1)
- WYANDOT COUNTY ROAD RECORDS.

LEGEND:

SET FOUND	DESCRIPTION
⊗	MONUMENT
⊕	RAILROAD SPIKE
⊙	NAIL
○	IRON PIPE
⊖	DRILL HOLE
⊗	5/8\"
⊕	PERSONALIZED CAP
⊙	IRON ROD
▲	STONE
⊠	MONUMENT BOX
D	DEED
P	PLAT
M	MEASURED
C	CALCULATED
∅	DIAMETER
SR	SURVEY RECORD
⊠	HOUSE
⊠	GARAGE
⊠	BARN
⊠	SHED
+	FENCE
C/L	CENTERLINE
R/W	RIGHT-OF-WAY
P/L	PROPERTY LINE

NOTE: THIS SURVEY DOES NOT INCLUDE A TITLE SEARCH. EASEMENTS OR OTHER ENCUMBRANCES ON OR OVER THE LAND ARE NOT SHOWN ON THIS SURVEY. ANY BUILDINGS OR OTHER STRUCTURES NOT TO SCALE. I HEREBY DECLARE THAT I HAVE SURVEYED THE ABOVE DESCRIBED PROPERTY DURING JUNE, 2001. THIS SURVEY IS SUBJECT TO ALL LEGAL HIGHWAYS, EASEMENTS, RESTRICTIONS, LEASES OF RECORD AND OF RECORDS IN RESPECTIVE UTILITY OFFICES. THE BEARINGS REFERRED TO HEREON ARE BASED ON AN ASSUMED MERIDIAN AND ARE ONLY FOR THE PURPOSE OF ANGULAR MEASUREMENT.



Victor B. Koehler
VICTOR B. KOEHLER, P.S. NO. 7457
DATE 07-11-01

SURVEY NUMBER: 0170
VOLUME: C PAGE: 508
DATE FILED: 7-23-01
PARCEL #: 09-3170-0000

ALL REGIONAL PLANNING
REQUIREMENTS HAVE BEEN
APPROVED FOR THIS SURVEY
APPLICATION # NA

KOEHLER SURVEYING

P. O. BOX 28 UPPER SANDUSKY, OHIO 43351
419-294-5388

SURVEY FOR: RON McLAUGHLIN

BEING A PARCEL OF LAND SITUATED IN PART OF
THE NORTHEAST QUARTER OF SECTION 22, T-1-S, R-13-E,
CRAWFORD TOWNSHIP, WYANDOT COUNTY, OHIO.

DRAWN:	CHECKED:	REVISIONS:
DAL	VBK	DAL
06-22-01	06-25-01	07-09-01
1	1	1
01096-S		