



LEGEND

- FOUND IRON PIPE
- FOUND IRON PIN
- ⊗ SET 1/2" Ø HEAD P.K. NAIL
- 1/2" Ø PERSONALIZED IRON PIPE SET
- FOUND RAILROAD SPIKE
- ⊗ MADE DRILL HOLE IN CONCRETE
- X--X--X FOUND WIRE FENCE

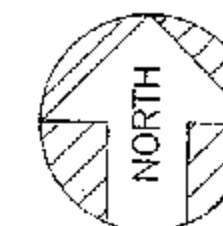


ASSUMED

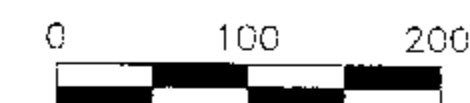

SCALE: 1 INCH = 100 FEET

DEED REF.: VOL. 215, PG. 227

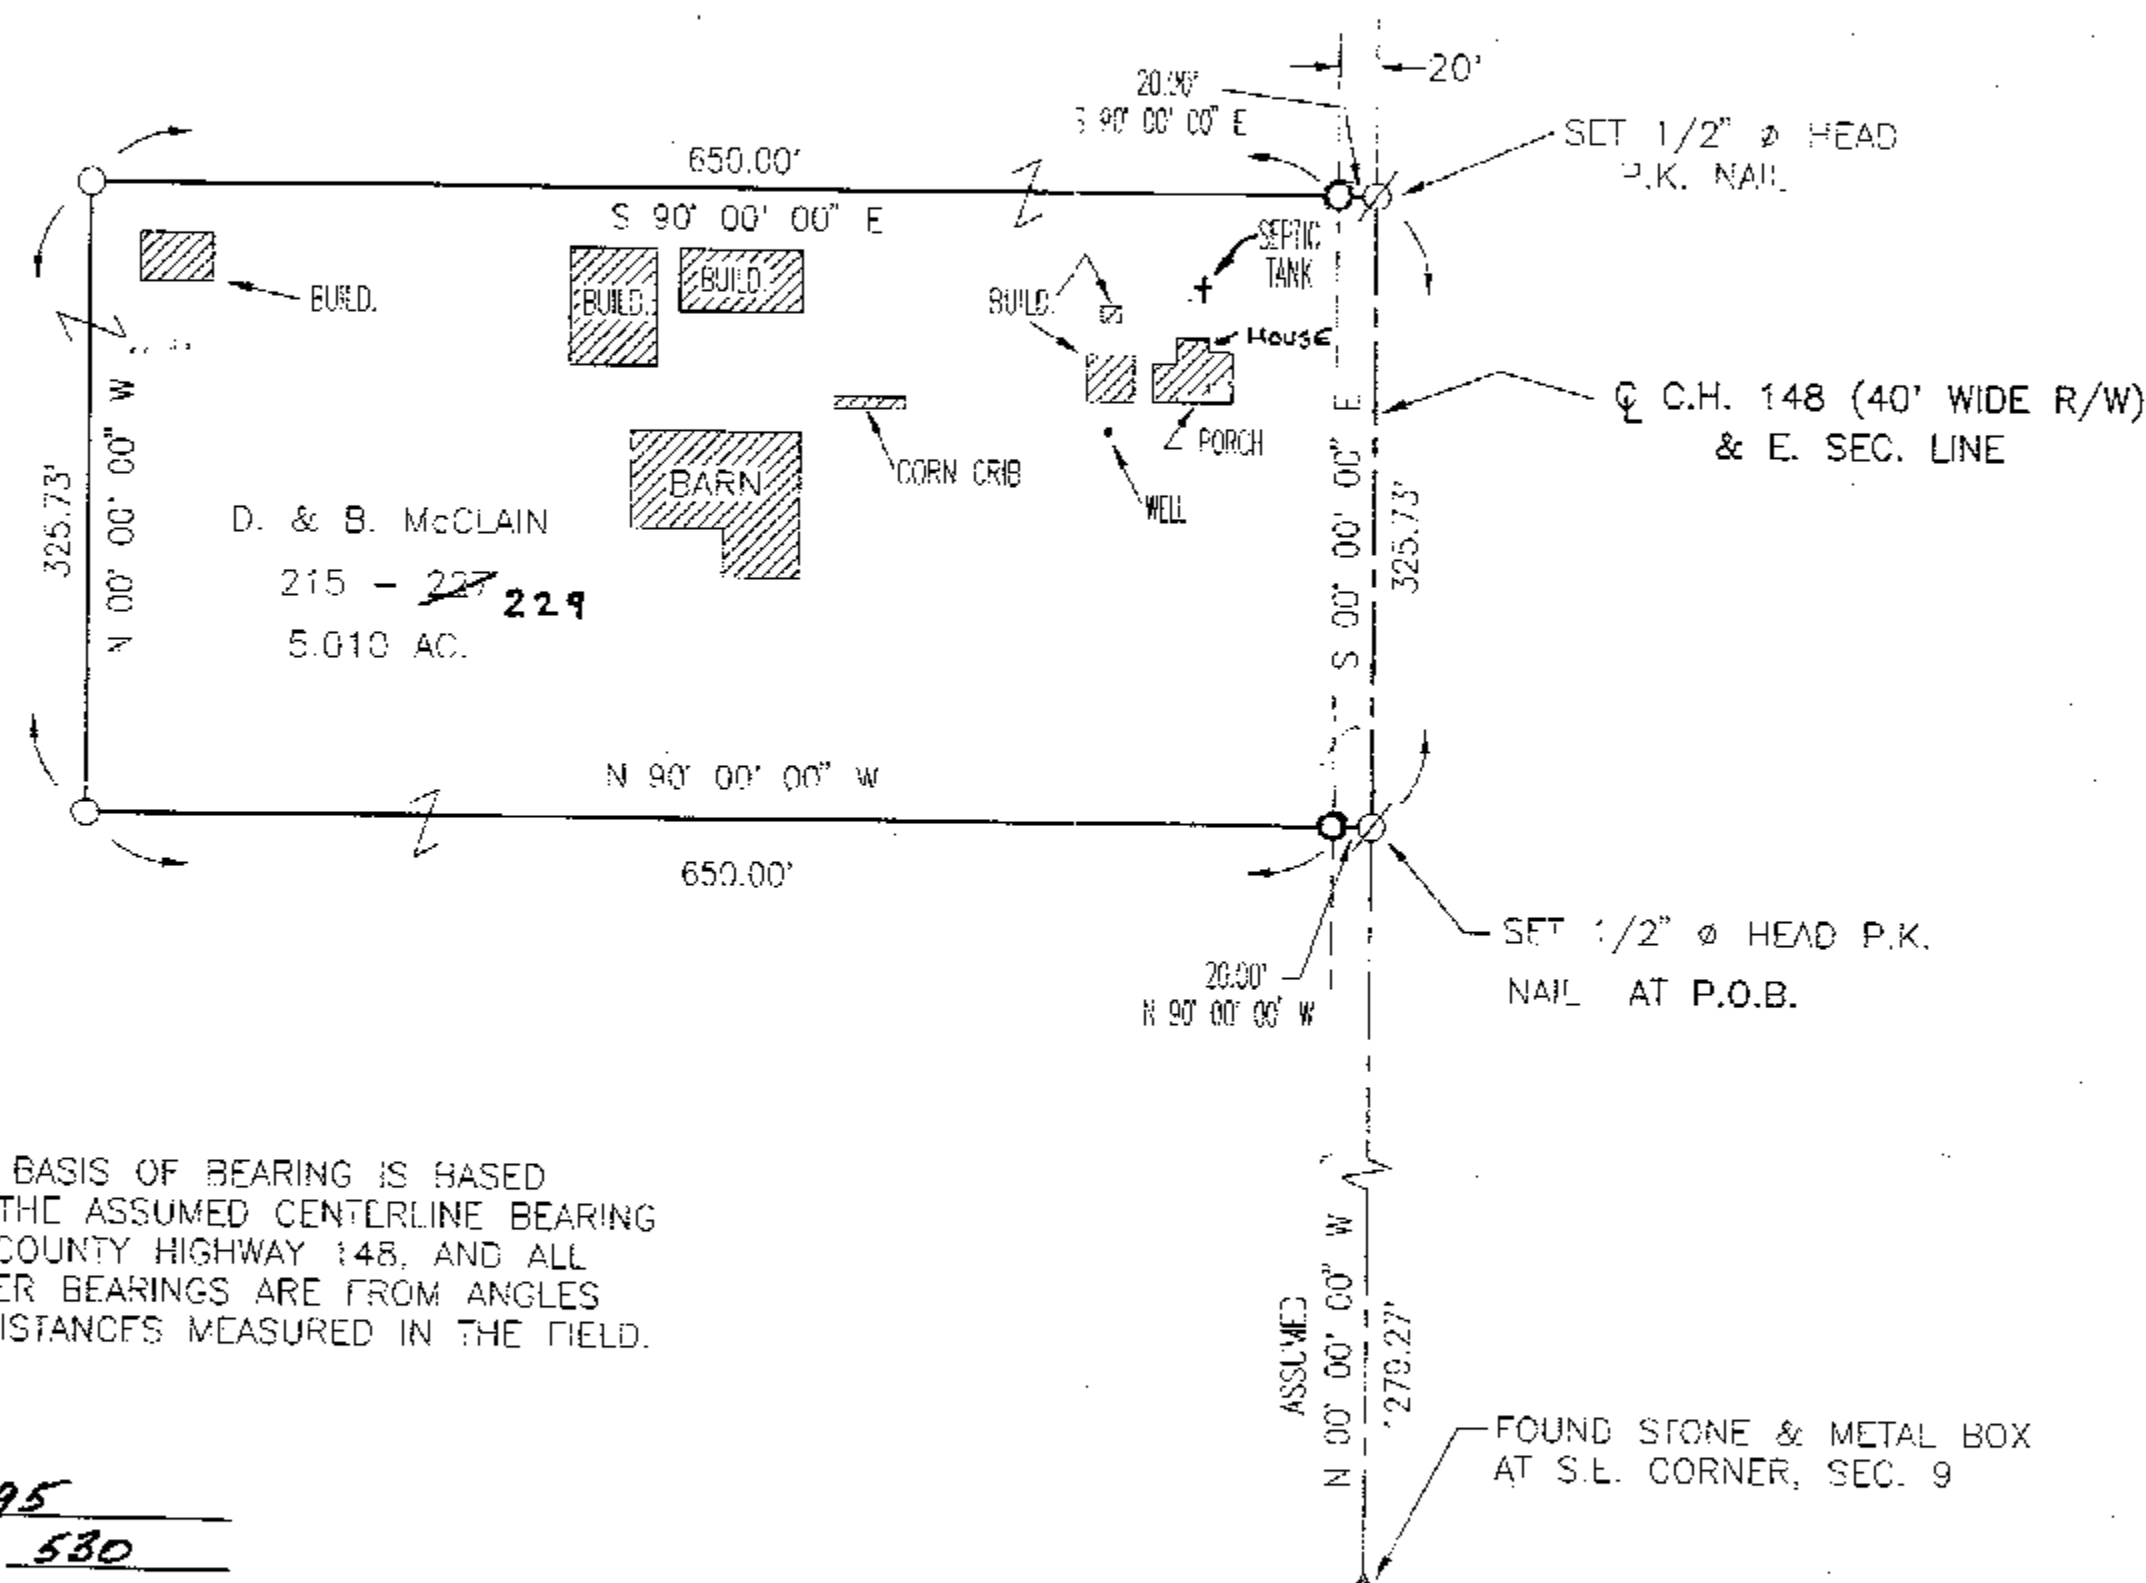

THE BASIS OF BEARING IS BASED
ON THE ASSUMED CENTERLINE BEARING
OF COUNTY HIGHWAY 148, AND ALL
OTHER BEARINGS ARE FROM ANGLES
& DISTANCES MEASURED IN THE FIELD.

SURVEY NUMBER: 0195
VOLUME: C PAGE: 580
DATE FILED: 8-30-01
PARCEL #: 36-1270-0000

ALL REGIONAL PLANNING
REQUIREMENTS HAVE BEEN
APPROVED FOR THIS SURVEY
APPLICATION # NA



I HEREBY CERTIFY THE ABOVE PLAT TO BE TRUE
AND CORRECT ACCORDING TO A SURVEY.

MADE IN JAN. 27, 1999
OHIO REGISTERED SURVEYOR NO. 5647

BY Jerry B. Weinger
JERRY B. WEINGER

PT. SE 4 SEC. 9 T. 1 S, R. 15 E.
TWP. SYCAMORE COUNTY: WYANDOT OHIO

SURVEY FOR: DAN McCLAIN

JERRY B. WEINGER, REGISTERED SURVEYOR
6569 C-2 McCUTCHENVILLE, OHIO 44844

DATE: JAN. 27, 1999 SCALE: 1" = 100'