



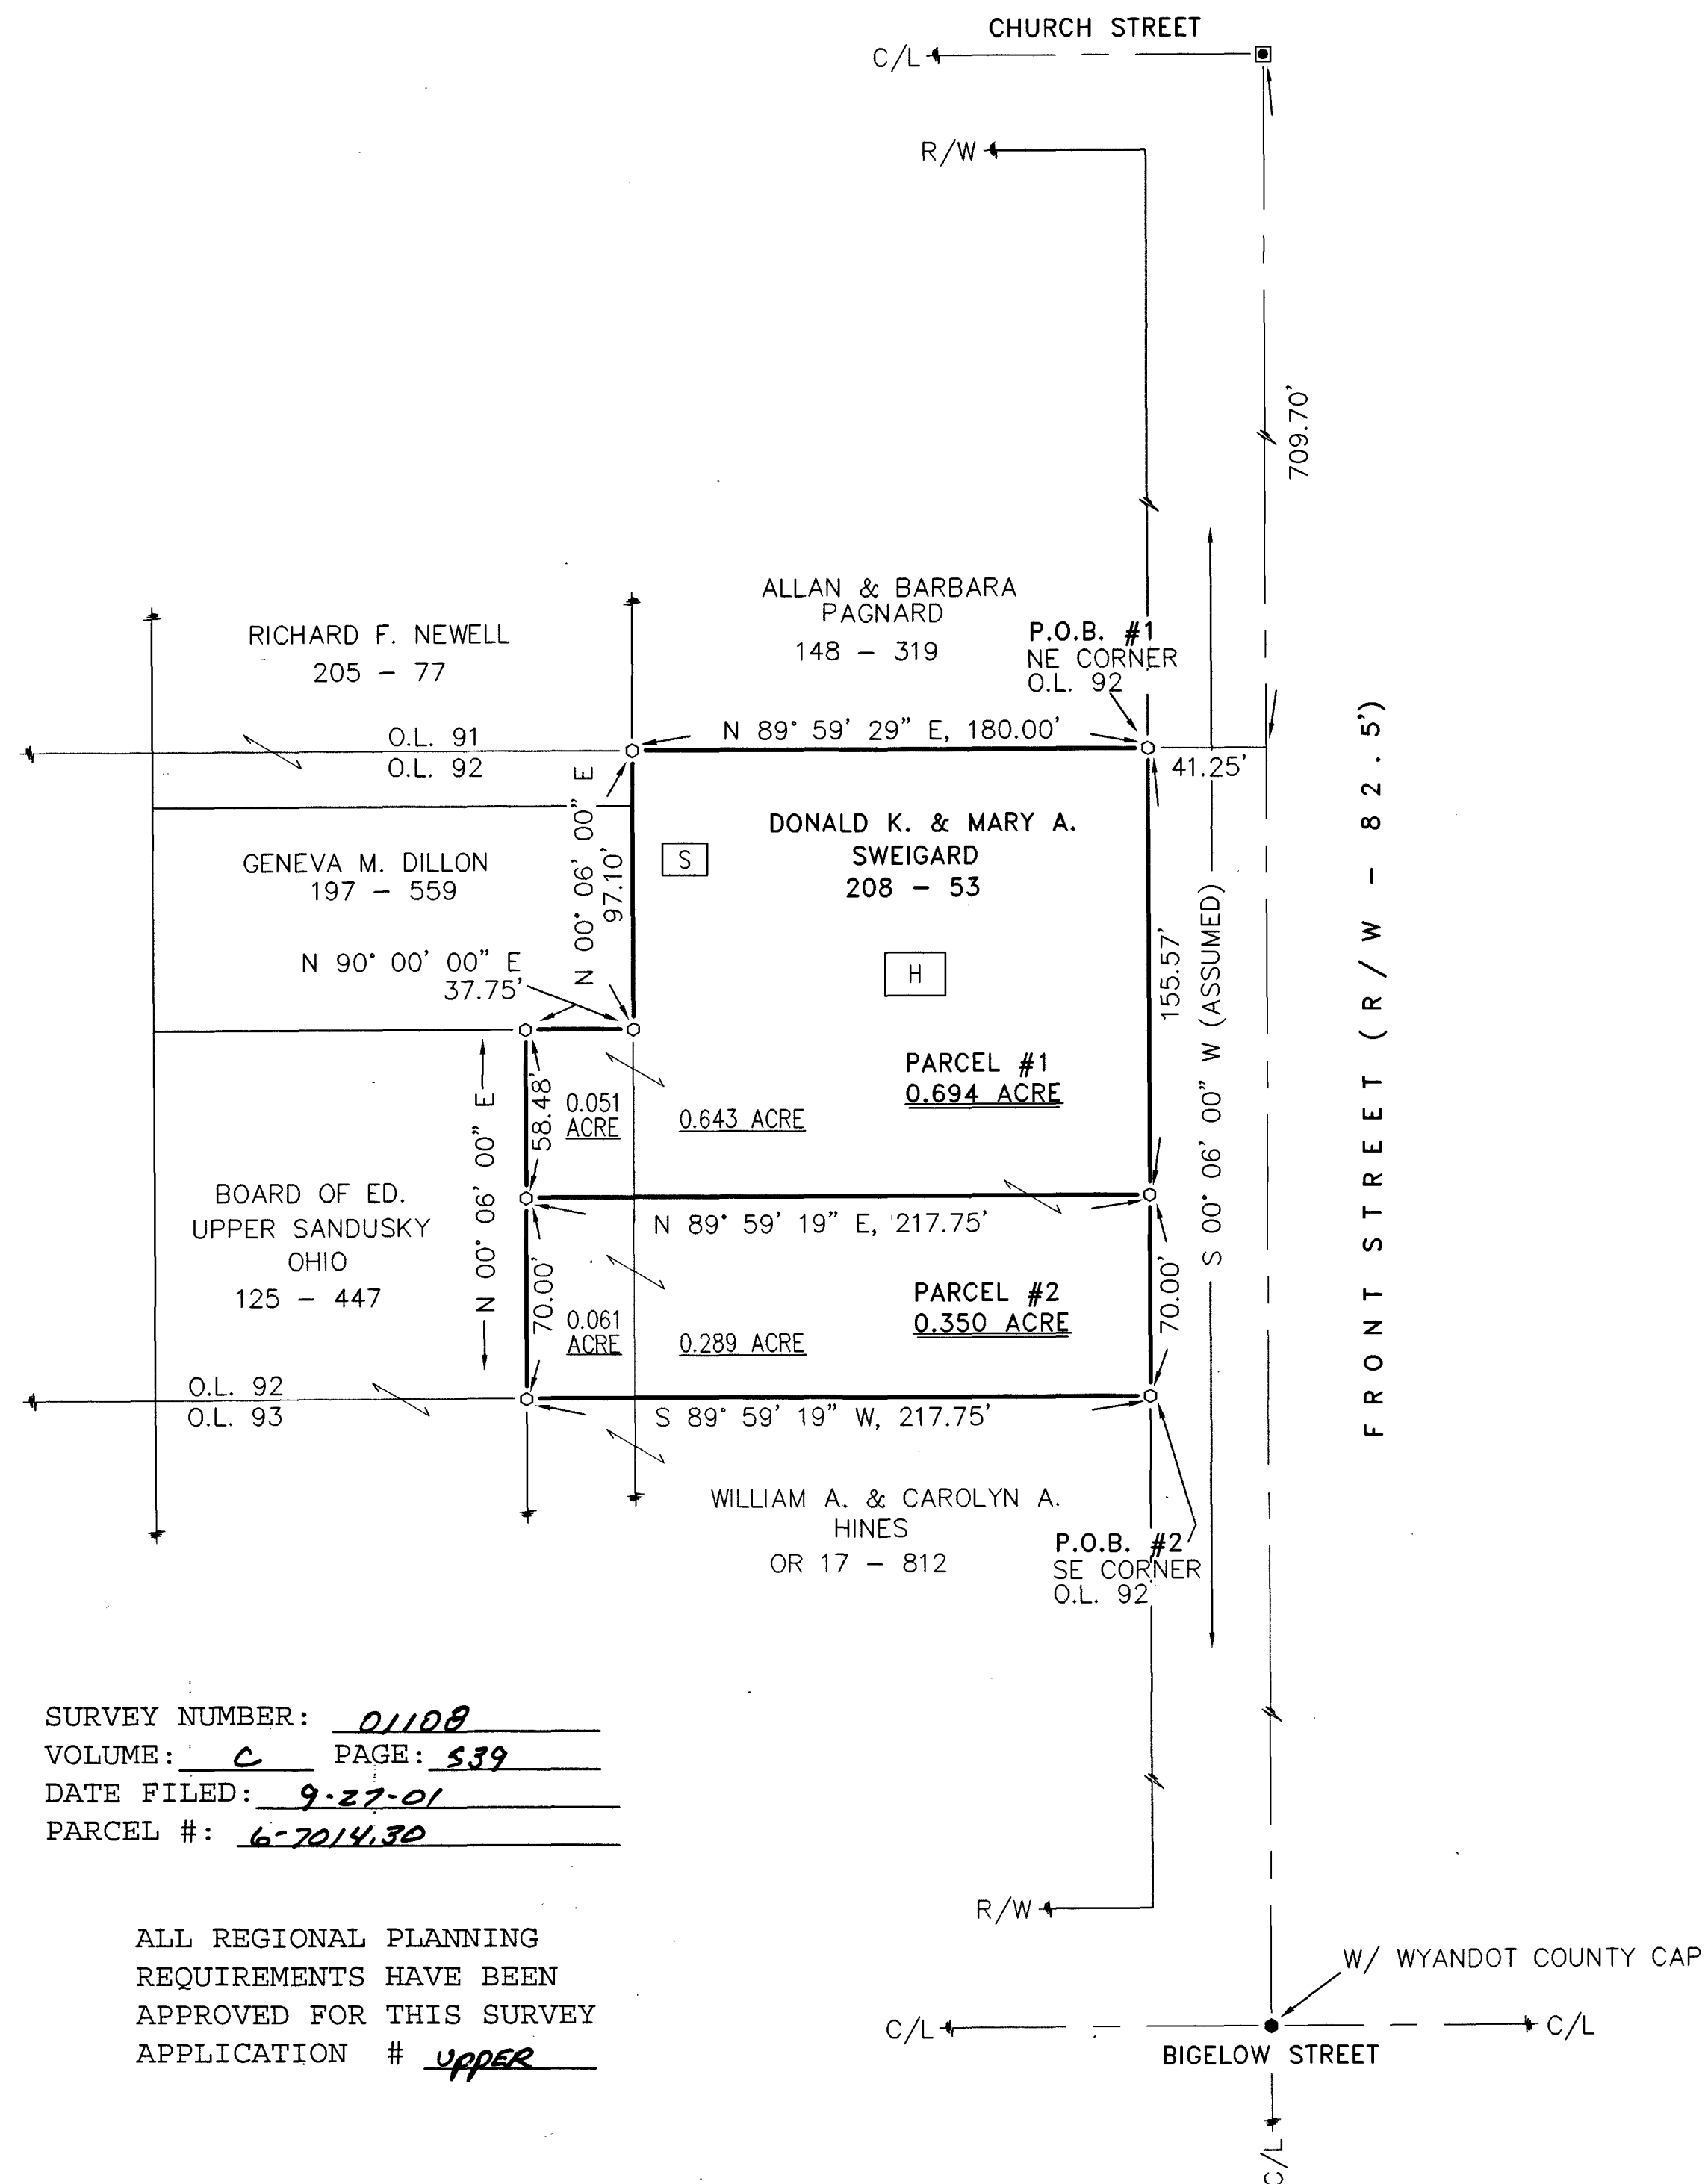

SURVEY NUMBER: 01108
 VOLUME: C PAGE: 539
 DATE FILED: 9-27-01
 PARCEL #: 6-7014.30

ALL REGIONAL PLANNING
 REQUIREMENTS HAVE BEEN
 APPROVED FOR THIS SURVEY
 APPLICATION # UPPER

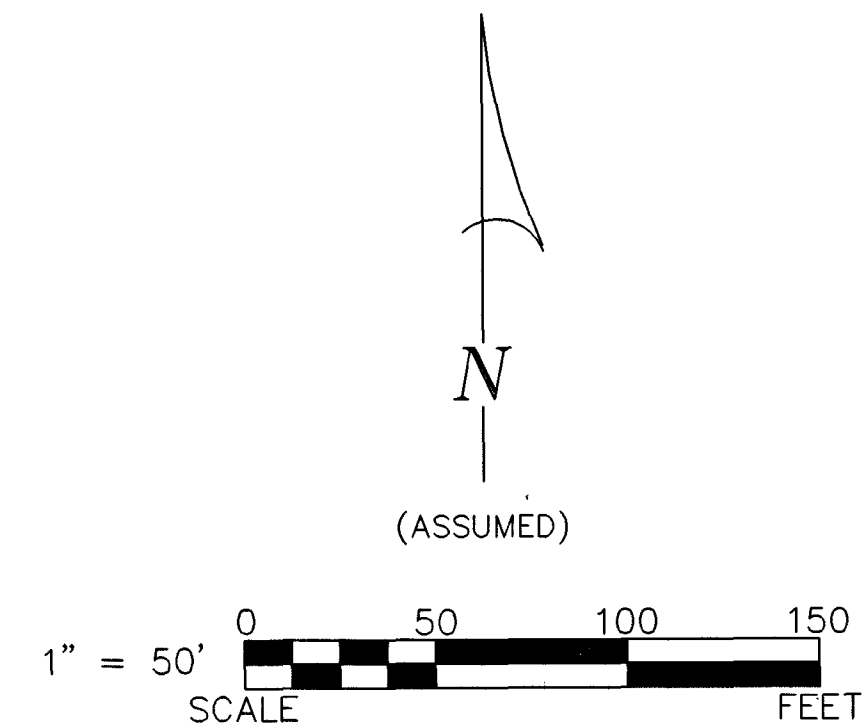

REFERENCES:

- DEED VOLUMES AND PAGES AS SHOWN.
- SURVEY VOLUME 4, PAGE 69.
- SURVEY VOLUME 3, PAGE 597.

LEGEND:

SET	FOUND	DESCRIPTION
⊗	⊗	MONUMENT
⊕	⊕	RAILROAD SPIKE
⊙	⊙	NAIL
○	●	IRON PIPE
○	●	DRILL HOLE
○	●	5/8" IRON ROD WITH PERSONALIZED CAP
○	●	IRON ROD
	▲	STONE
	■	MONUMENT BOX
	D	DEED
	P	PLAT
	M	MEASURED
	C	CALCULATED
	∅	DIAMETER
	SR	SURVEY RECORD
	□	HOUSE
	□	GARAGE
	□	BARN
	□	SHED
	✱	FENCE
	C/L	CENTERLINE
	R/W	RIGHT-OF-WAY
	P/L	PROPERTY LINE

NOTE: THIS SURVEY DOES NOT INCLUDE A TITLE SEARCH. EASEMENTS OR OTHER ENCUMBRANCES ON OR OVER THE LAND ARE NOT SHOWN ON THIS SURVEY. ANY BUILDINGS OR OTHER STRUCTURES NOT TO SCALE. I HEREBY DECLARE THAT I HAVE SURVEYED THE ABOVE DESCRIBED PROPERTY DURING SEPTEMBER, 2001. THIS SURVEY IS SUBJECT TO ALL LEGAL HIGHWAYS, EASEMENTS, RESTRICTIONS, LEASES OF RECORD AND OF RECORDS IN RESPECTIVE UTILITY OFFICES. THE BEARINGS REFERRED TO HEREON ARE BASED ON AN ASSUMED MERIDIAN AND ARE ONLY FOR THE PURPOSE OF ANGULAR MEASUREMENT.



Victor B. Koehler
 VICTOR B. KOEHLER, P.S. NO. 7457
 DATE 9-18-01

SURVEY FOR: **DONALD K. & MARY A. SWEIGARD**

BEING A PARCEL OF LAND SITUATED IN PART OF
 OUTLOT 92, IN THE CITY OF
 UPPER SANDUSKY, WYANDOT COUNTY, OHIO.

DRAWN: DAL 09-17-01
 CHECKED: VBK 09-18-01
 REVISIONS:

1
 1
 01161-S

KOEHLER SURVEYING
 P. O. BOX 28
 SANDUSKY, OHIO 43351
 419-294-5388