
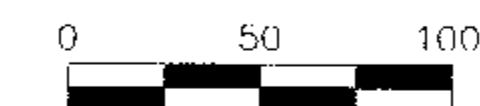



LEGEND

- FOUND IRON PIPE
- SET IRON PIN
- ⊗ SET 1/2" Ø HEAD METAL NAIL
- 1/2" Ø PERSONALIZED IRON PIPE SET
- FOUND RAILROAD SPIKE
- ⊗ MADE DRILL HOLE IN CONCRETE
- ▲ FOUND STONE & MONUMENT BOX

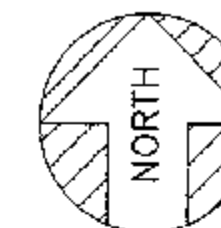

SCALE: 1 INCH = 50 FEET

DEED REF. : VOL. 126, PG. 818

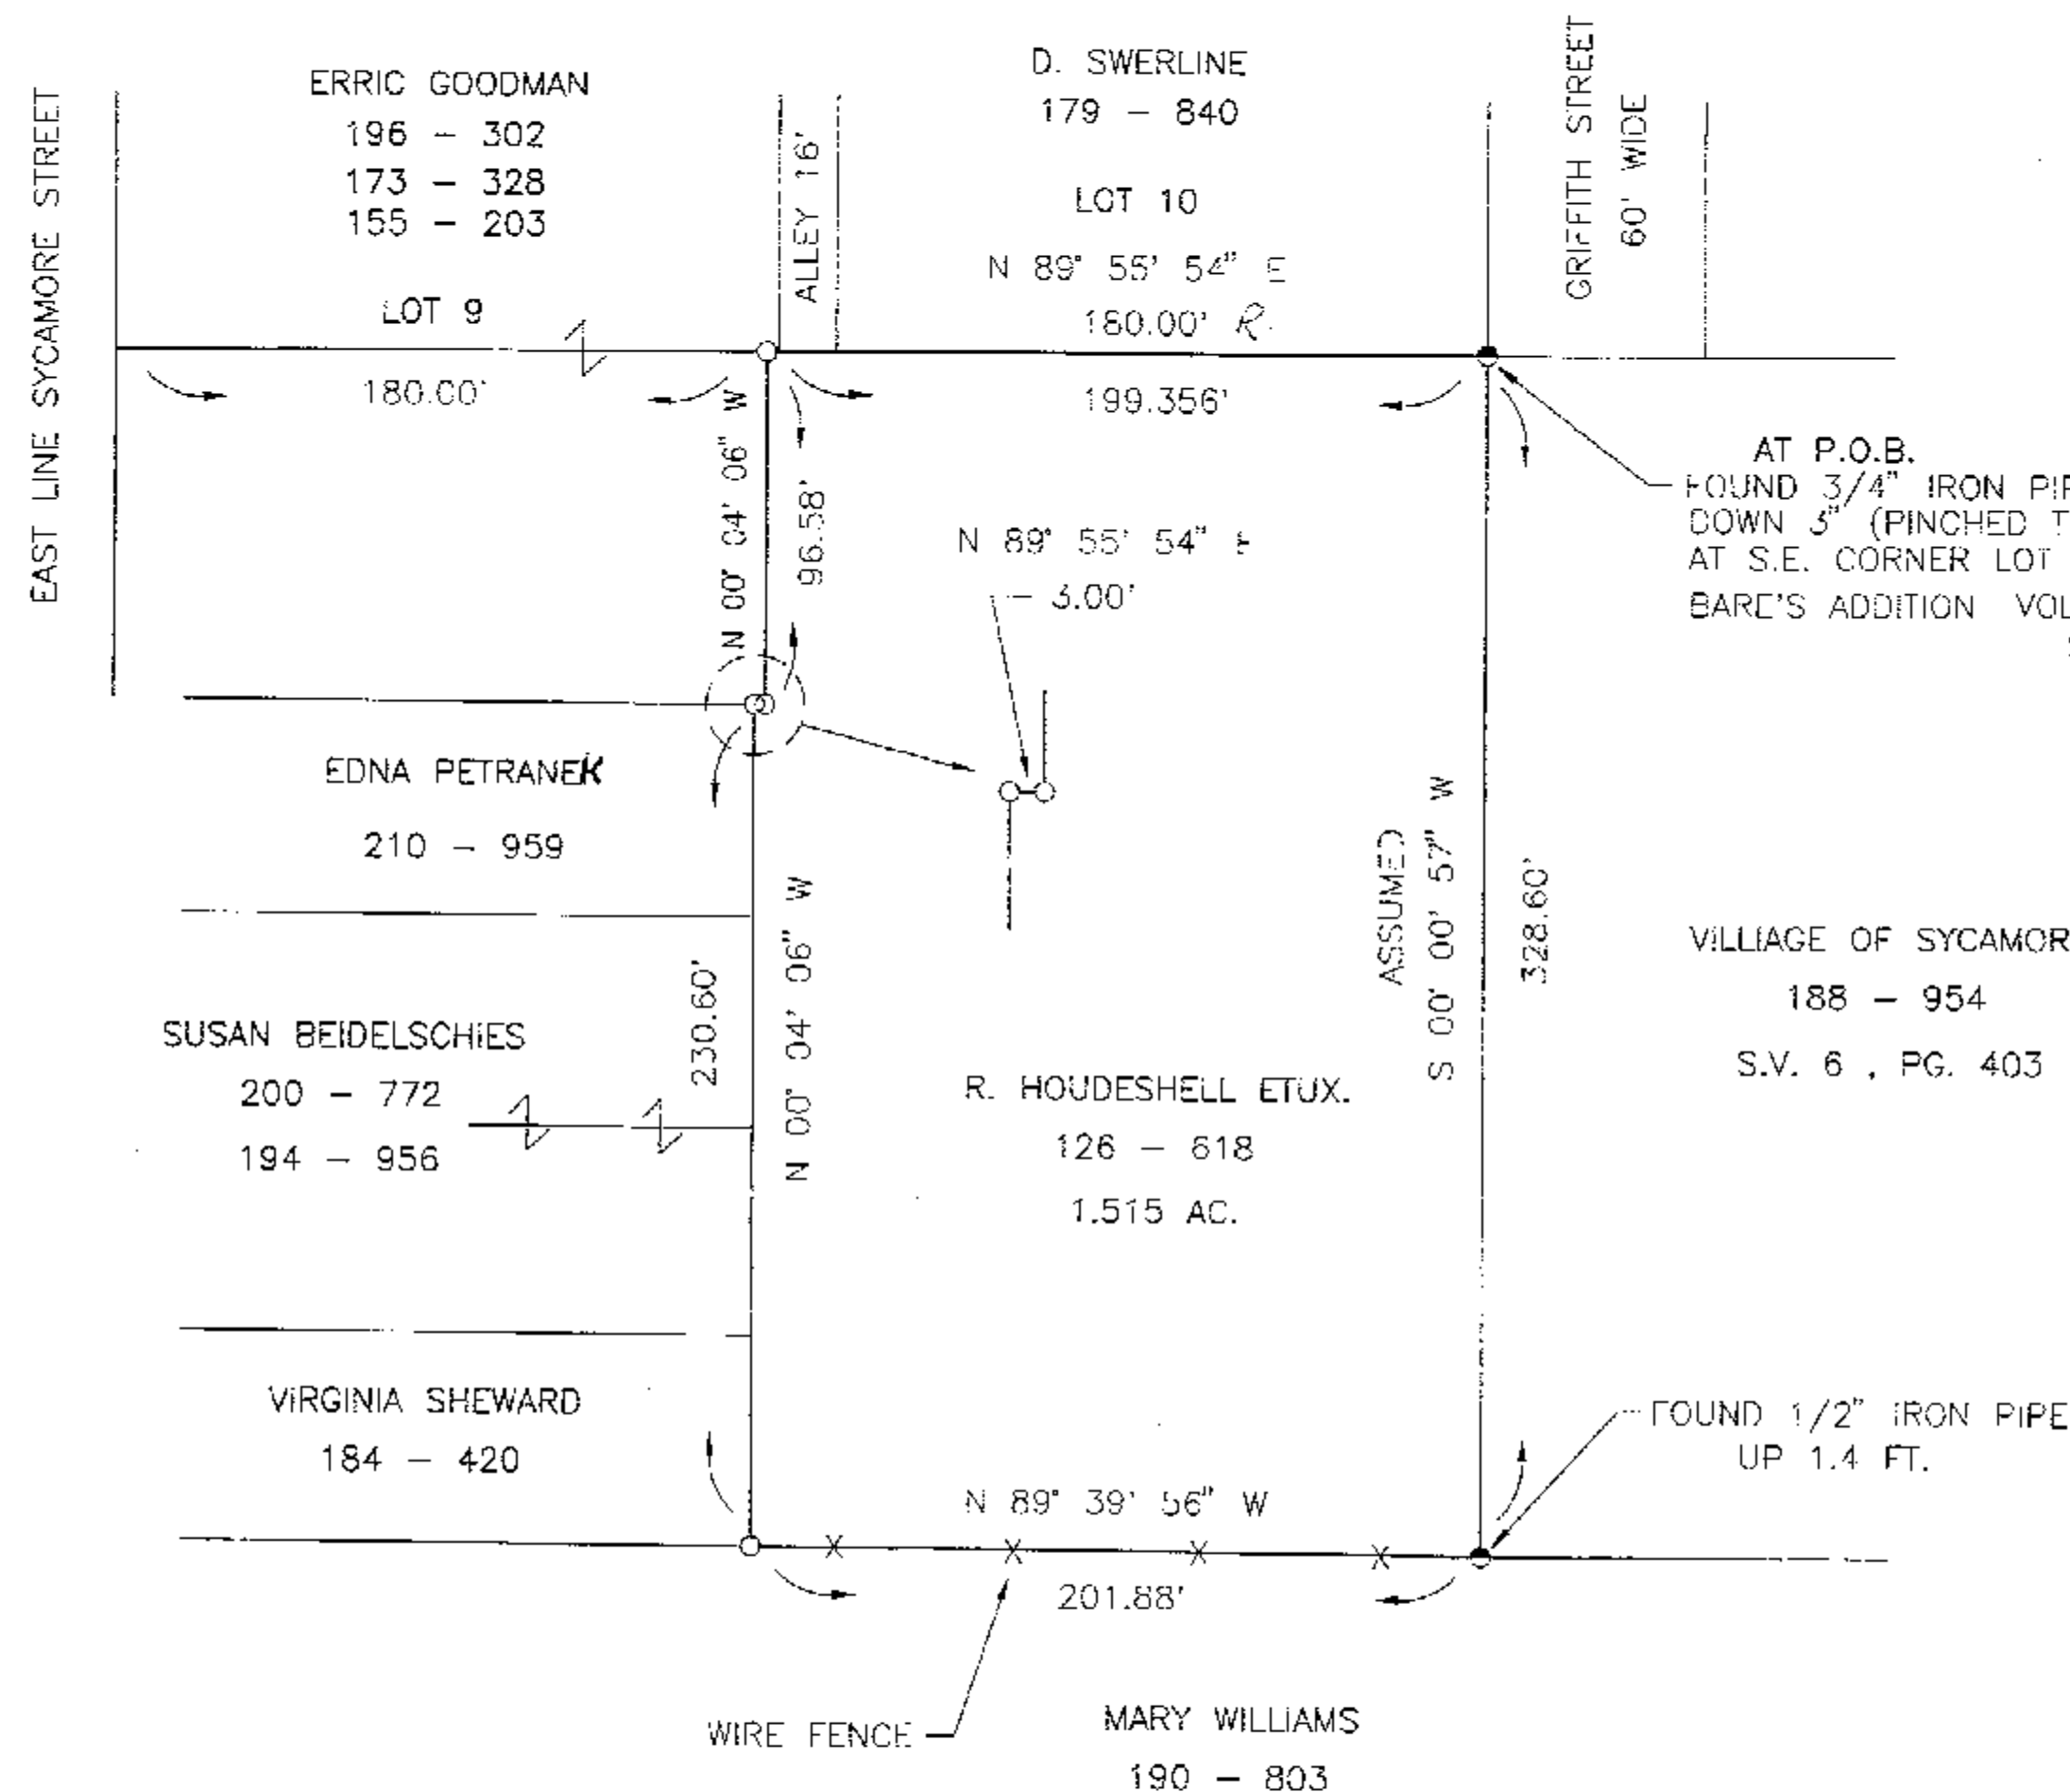

THE BASIS OF BEARING IS BASED ON THE
WEST LINE OF VILLAGE LAND ASSUMED BEARING
SOUTH 00 DEGREES 00 MINUTES 57 SECONDS
WEST AND ALL OTHER BEARINGS ARE FROM ANGLES
AND DISTANCES MEASURED IN THE FIELD.

SURVEY NUMBER: 01112
VOLUME: C PAGE: 543
DATE FILED: 10-1-01
PARCEL #: 37-0105-0000

ALL REGIONAL PLANNING
REQUIREMENTS HAVE BEEN
APPROVED FOR THIS SURVEY
APPLICATION # NA



I HEREBY CERTIFY THE ABOVE PLAT TO BE TRUE
AND CORRECT ACCORDING TO A SURVEY.

MADE IN SEPTEMBER 8, 2001
OHIO REGISTERED SURVEYOR NO. 5647

BY Jerry B. Weininger
JERRY B. WEININGER

PT. NW 4 SEC. 20 & IN VILLAGE OF SYCAMORE
VOL. 3, PG. 57 T. 1 S. R. 15 E.
TWP. SYCAMORE COUNTY: WYANDOT OHIO

SURVEY FOR: W. HOUDSHELL

JERRY B. WEININGER, REGISTERED SURVEYOR
6569 C-2 McCUTCHENVILLE, OHIO 44844

DATE: SEPTEMBER 8, 2001 SCALE: 1" = 50'