


SURVEY NUMBER: 0118
VOLUME: C PAGE: 544
DATE FILED: 10-2-01
PARCEL #: SEE PLAT

ALL REGIONAL PLANNING
REQUIREMENTS HAVE BEEN
APPROVED FOR THIS SURVEY
APPLICATION # 02-80

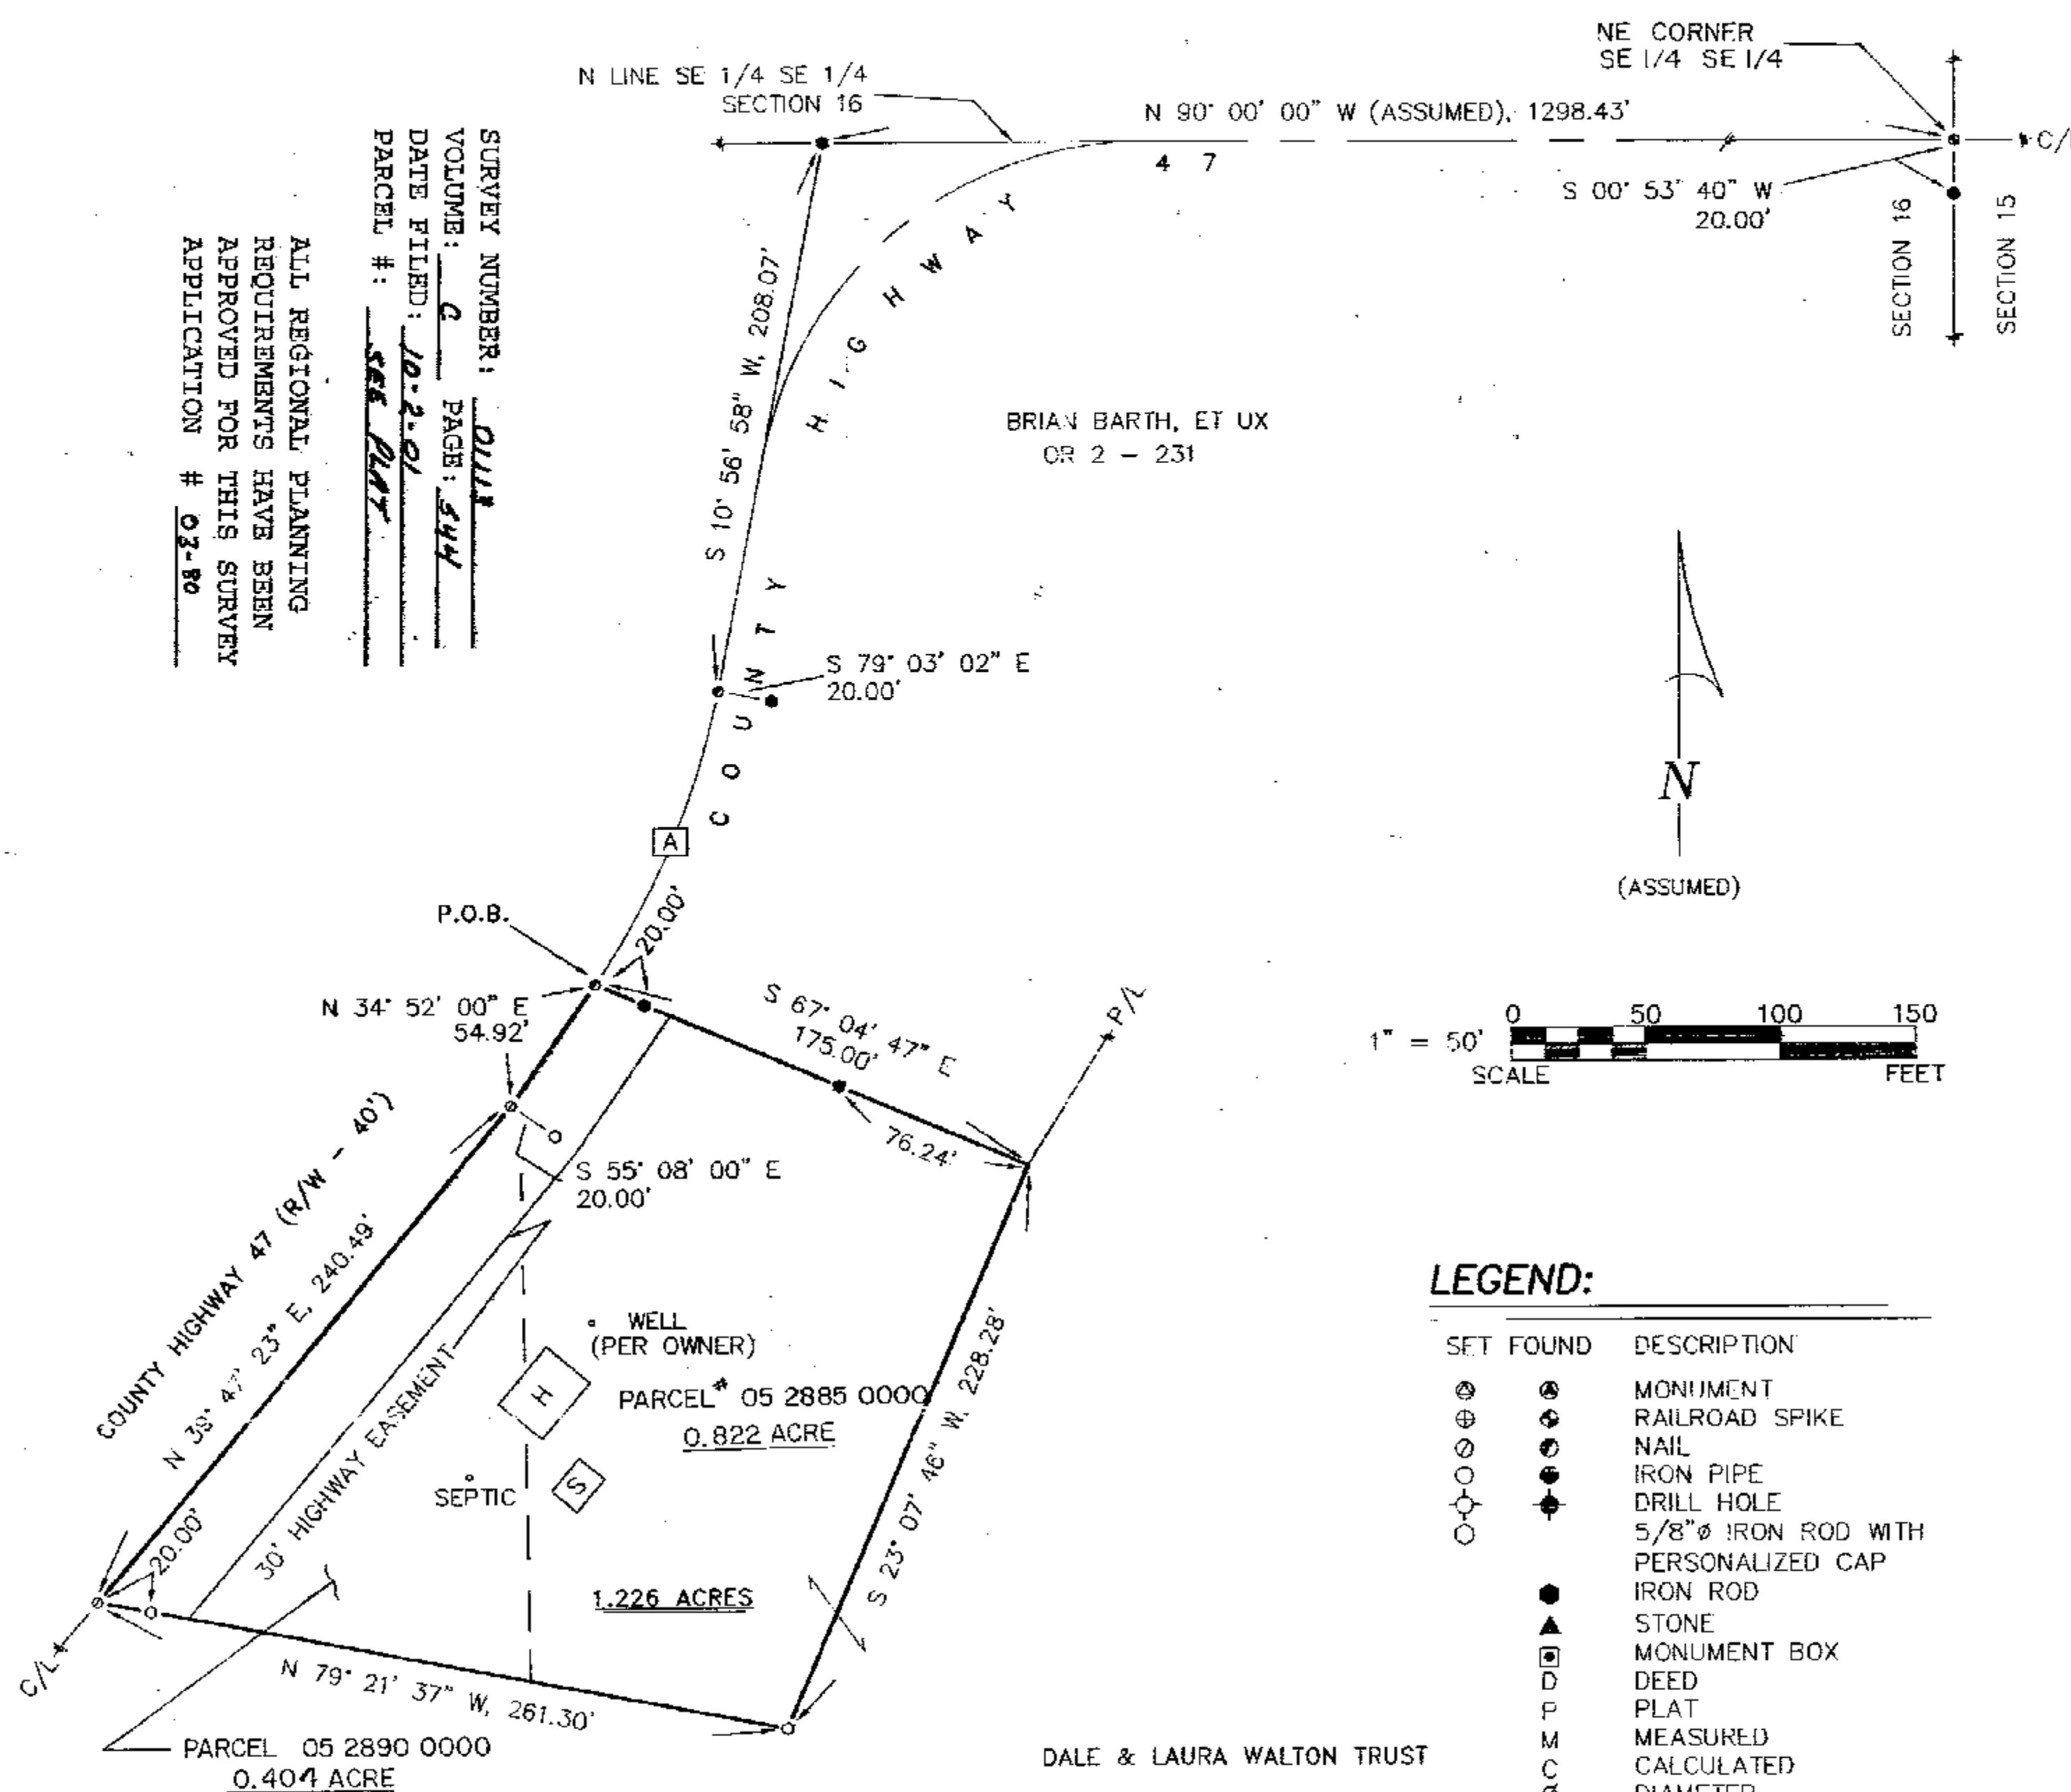

C/L CURVE DATA:

CURVE [A]:	
RADIUS =	292.77'
CHORD =	118.52'
CHORD BEARING =	S 27° 55' 13" E
LENGTH OF CURVE =	119.34'

REFERENCES:

- DEED VOLUMES AND PAGES AS SHOWN.
- WYANDOT COUNTY CORNERSTONE RECORDS.
- WYANDOT COUNTY ROAD RECORDS.
- SURVEY VOLUME C, PAGE 254.
- SURVEY VOLUME D, PAGE 66.

NOTE: THIS SURVEY DOES NOT INCLUDE A TITLE SEARCH. EASEMENTS OR OTHER ENCUMBRANCES ON OR OVER THE LAND ARE NOT SHOWN ON THIS SURVEY. ANY BUILDINGS OR OTHER STRUCTURES NOT TO SCALE. I HEREBY DECLARE THAT I HAVE SURVEYED THE ABOVE DESCRIBED PROPERTY DURING SEPTEMBER, 2001. THIS SURVEY IS SUBJECT TO ALL LEGAL HIGHWAYS, EASEMENTS, RESTRICTIONS, LEASES OF RECORD AND OF RECORDS IN RESPECTIVE UTILITY OFFICES. THE BEARINGS REFERRED TO HEREON ARE BASED ON AN ASSUMED MERIDIAN AND ARE ONLY FOR THE PURPOSE OF ANGULAR MEASUREMENT.



Victor B. Koehler
VICTOR B. KOEHLER, P.S. NO. 7457
DATE: 10-01-01

DRAWN:	CHECKED:	REVISIONS:
DAL	VBK	
09-27-01	09-28-01	

SURVEY FOR: DALE WALTON

BEING A PARCEL OF LAND SITUATED IN PART OF
THE SOUTHEAST QUARTER OF SECTION 16, T-2-S, R-14-E,
CRANE TOWNSHIP, WYANDOT COUNTY, OHIO.

KOEHLER SURVEYING

P.O. BOX 28
UPPER SANDUSKY, OHIO 44851
419-294-5388