


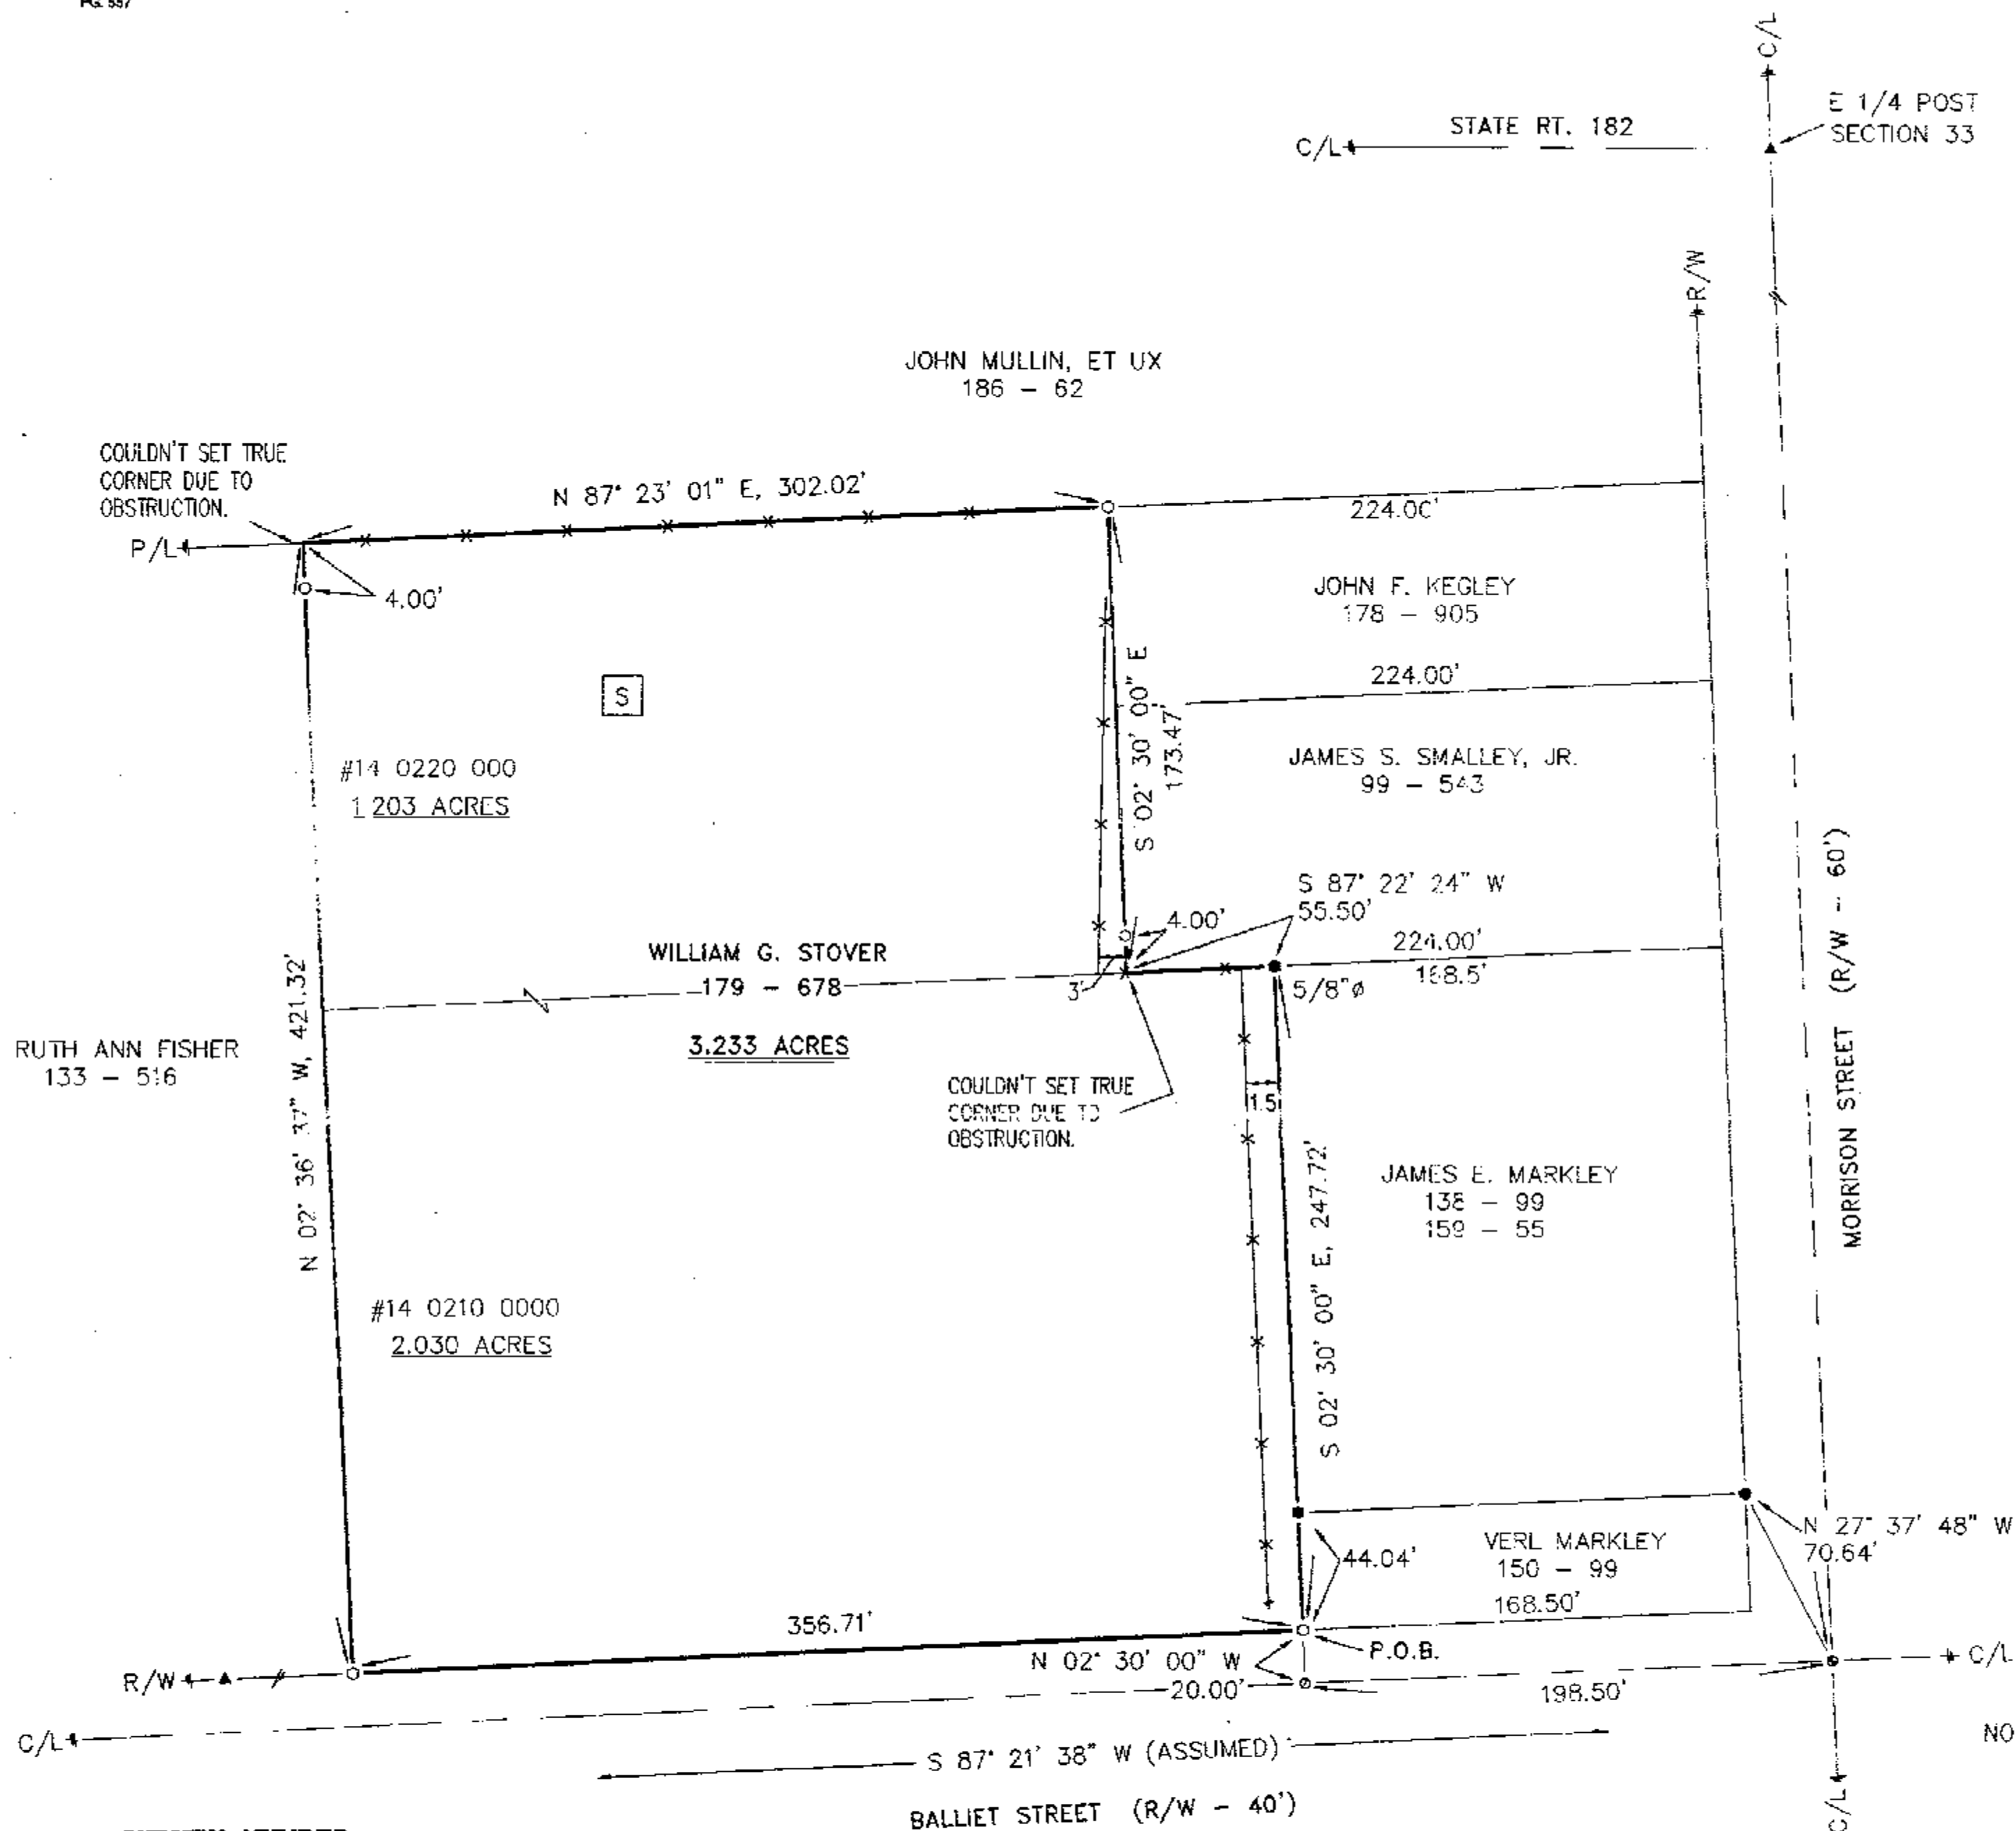

REFERENCES:

- DEED VOLUMES AND PAGES AS SHOWN.
- WYANDOT COUNTY CORNERSTONE RECORDS.
- WYANDOT COUNTY ROAD RECORDS.
- DEED VOLUME 76, PAGE 418.
- SURVEY VOLUME 7, PAGE 7.
- SURVEY VOLUME 6, PAGE 44.
- SURVEY VOLUME C, PAGE 538.

LEGEND:

SET FOUND	DESCRIPTION
⊗	MONUMENT
⊕	RAILROAD SPIKE
⊙	NAIL
⊖	IRON PIPE
⊗	DRILL HOLE
⊙	5/8" IRON ROD WITH PERSONALIZED CAP
⊖	IRON ROD
●	STONE
▲	MONUMENT BOX
□	DEED
P	PLAT
M	MEASURED
C	CALCULATED
⊙	DIAMETER
SR	SURVEY RECORD
⊕	HOUSE
⊕	GARAGE
⊕	BARN
⊕	SHED
✕	FENCE
C/L	CENTERLINE
R/W	RIGHT-OF-WAY
P/L	PROPERTY LINE

NOTE: THIS SURVEY DOES NOT INCLUDE A TITLE SEARCH. EASEMENTS OR OTHER ENCUMBRANCES ON OR OVER THE LAND ARE NOT SHOWN ON THIS SURVEY. ANY BUILDINGS OR OTHER STRUCTURES NOT TO SCALE. I HEREBY DECLARE THAT I HAVE SURVEYED THE ABOVE DESCRIBED PROPERTY DURING NOVEMBER, 2001. THIS SURVEY IS SUBJECT TO ALL LEGAL HIGHWAYS, EASEMENTS, RESTRICTIONS, LEASES OF RECORD AND OF RECORDS IN RESPECTIVE UTILITY OFFICES. THE BEARINGS REFERRED TO HEREON ARE BASED ON AN ASSUMED MERIDIAN AND ARE ONLY FOR THE PURPOSE OF ANGULAR MEASUREMENT.



VICTOR B. KOEHLER, P.S. NO. 7457

DATE 11-23-01

SURVEY NUMBER: 01128
VOLUME: C PAGE: 557
DATE FILED: 11-20-01
PARCEL #: SEE PLAT

ALL REGIONAL PLANNING
REQUIREMENTS HAVE BEEN
APPROVED FOR THIS SURVEY
APPLICATION # NEVADA

KOEHLER SURVEYING
P. O. BOX 28
SANDUSKY, OHIO 44871-0028
419-294-5388

SURVEY FOR: WILLIAM G. STOVER
BEING A PARCEL OF LAND SITUATED IN PART OF THE EAST HALF
OF THE SOUTHEAST QUARTER OF SECTION 33, T-2-S, R-15-E,
IN THE VILLAGE OF NEVADA, WYANDOT COUNTY, OHIO.

DRAWN:	CHECKED:	REVISIONS:
DAL	VBK	
11-21-01	11-23-01	
1	1	
01208-S		