



LEGEND

- FOUND IRON PIPE
- SET IRON PIN
- ⊗ SET 1/2" Ø HEAD METAL NAIL
- 1/2" Ø PERSONALIZED IRON PIPE SET
- FOUND RAILROAD SPIKE
- ⊗ MADE DRILL HOLE IN CONCRETE
- ▲ FOUND STONE & MONUMENT BOX


THE BASIS OF BEARING IS BASED ON ASSUMED CENTERLINE BEARING OF COUNTY HIGHWAY 5 AND ALL OTHER BEARINGS ARE FROM ANGLES AND DISTANCES MEASURED IN THE FIELD.

SURVEY NUMBER: 01130
 VOLUME: C PAGE: 558
 DATE FILED: 12-10-01
 PARCEL #: 09-1795-01

ALL REGIONAL PLANNING REQUIREMENTS HAVE BEEN APPROVED FOR THIS SURVEY APPLICATION # 0185+0186

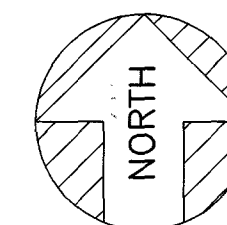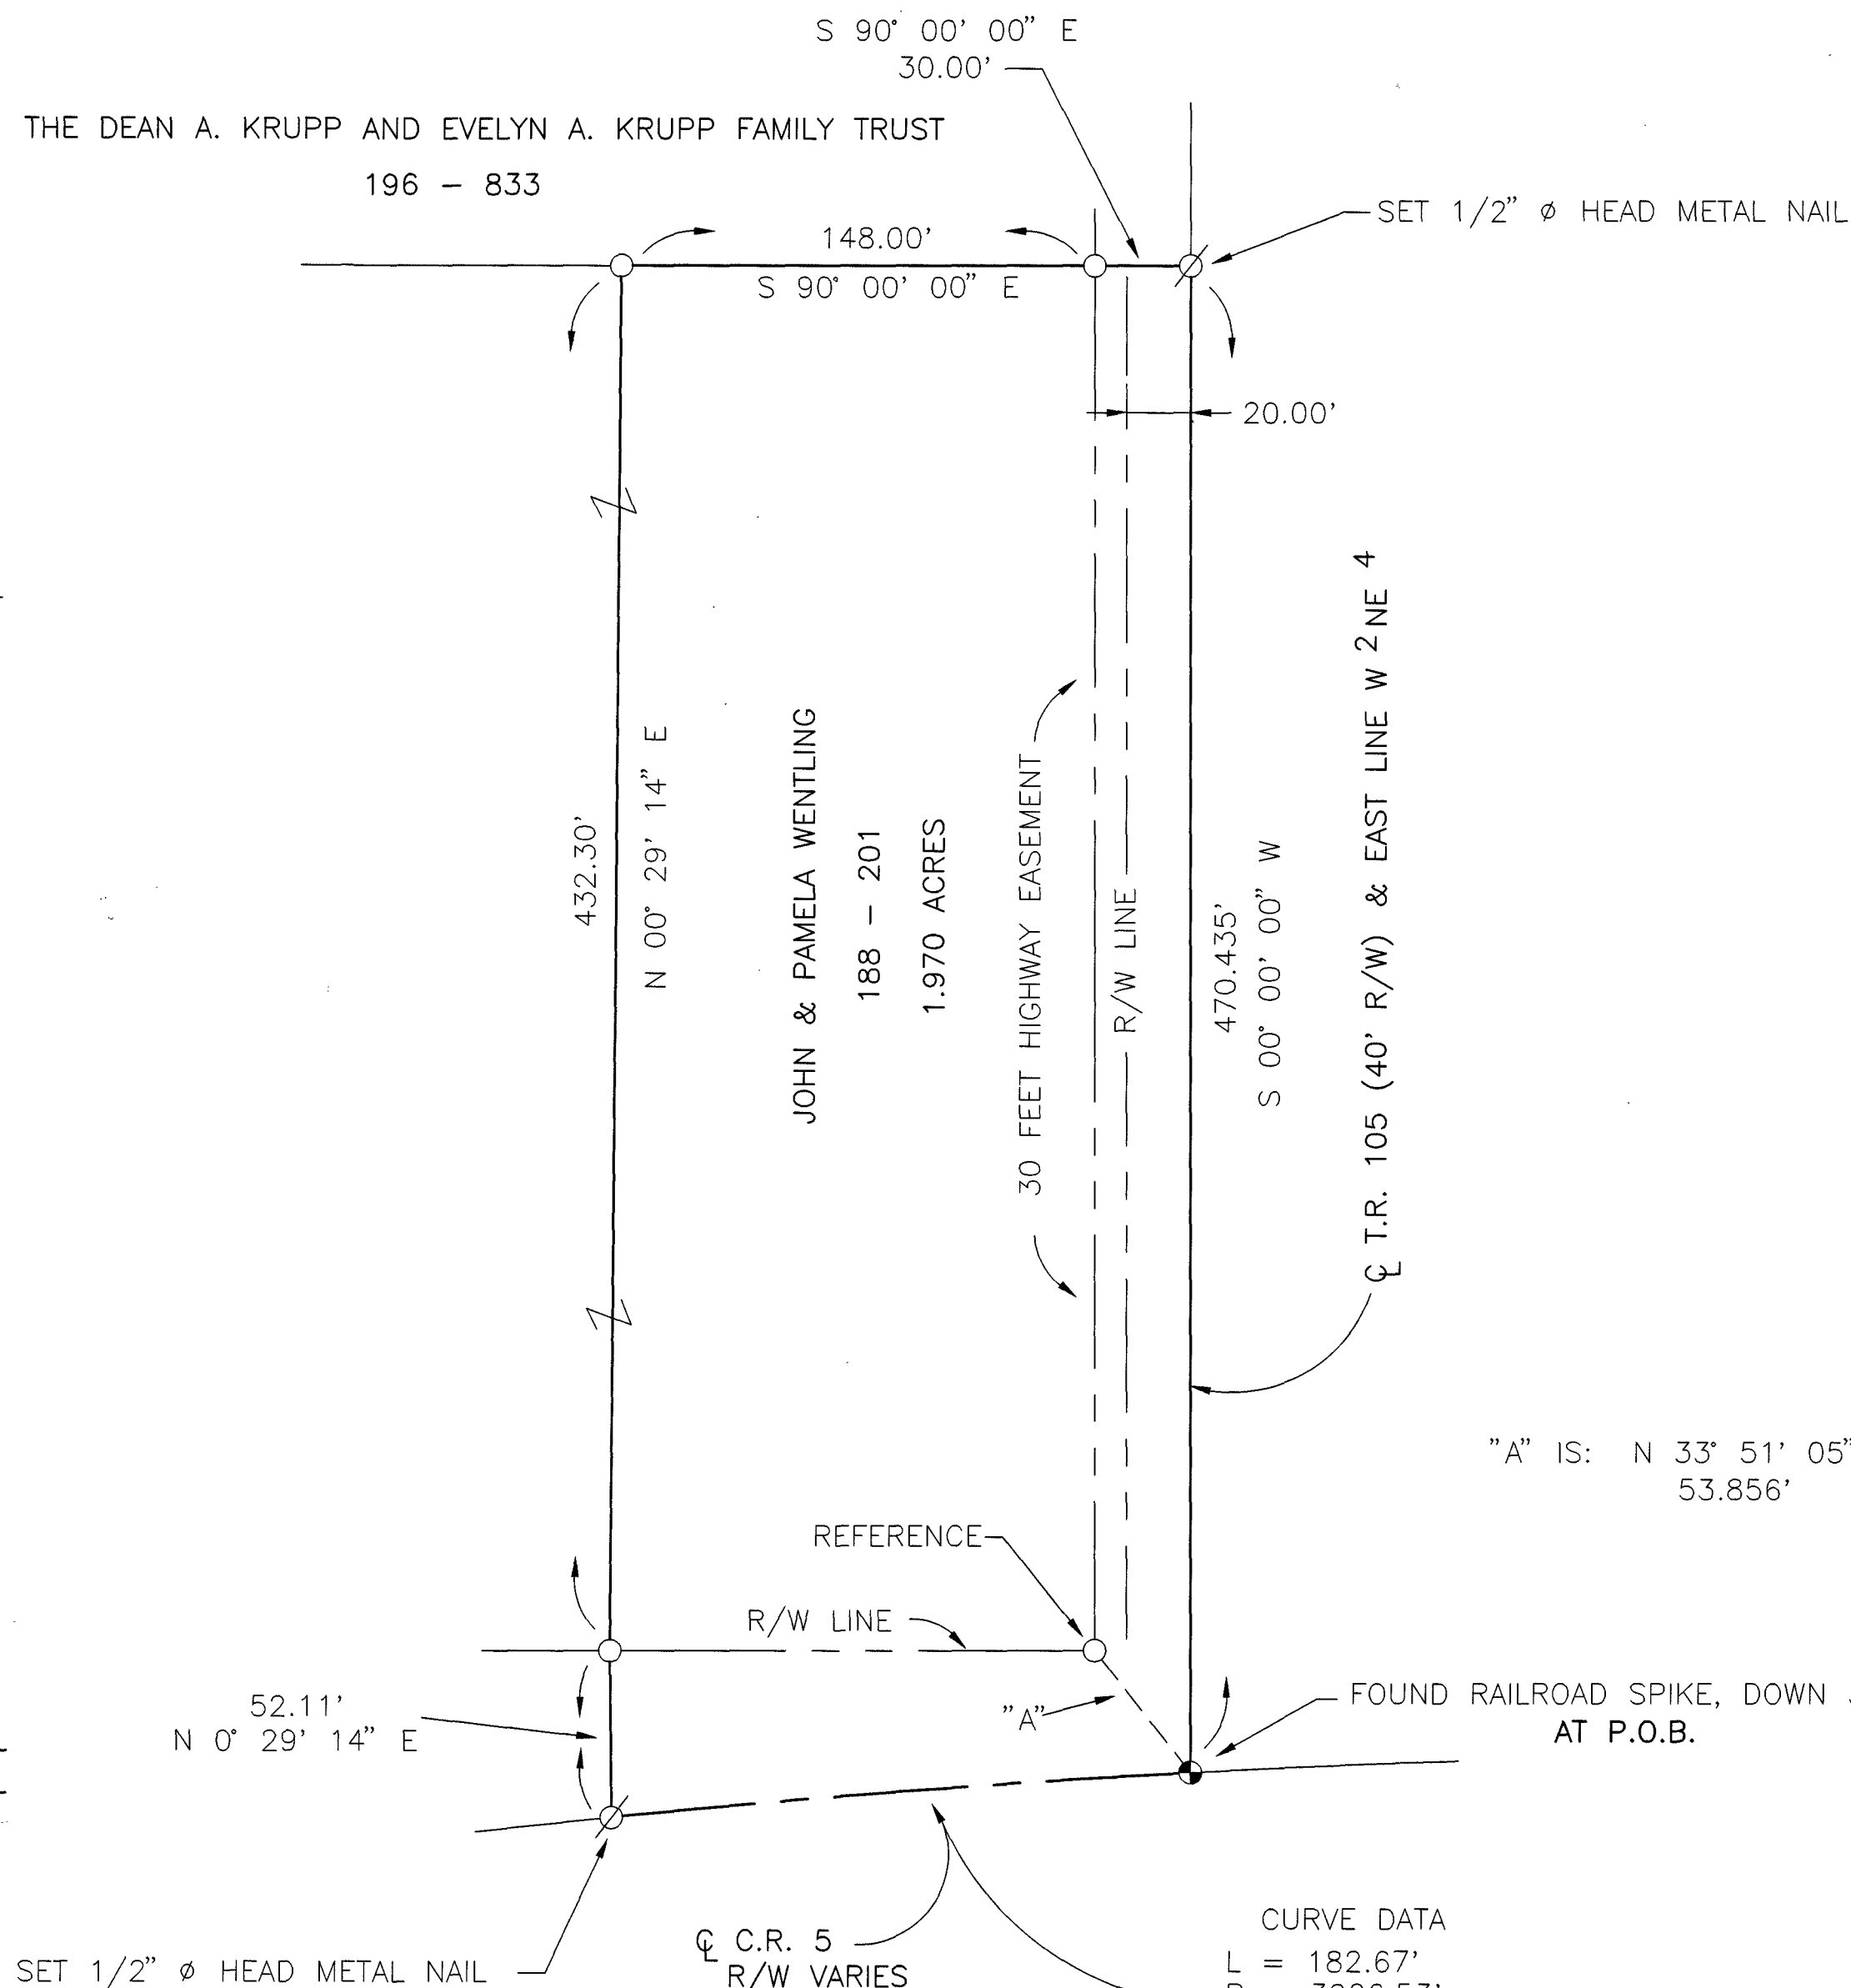


ASSUMED

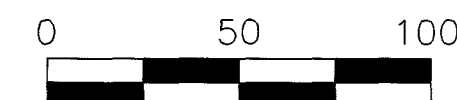

SCALE: 1 INCH = 50 FEET

DEED REF. : VOL. 188, PG. 201
 SURVEY REF. VOL. 6, PG. 394

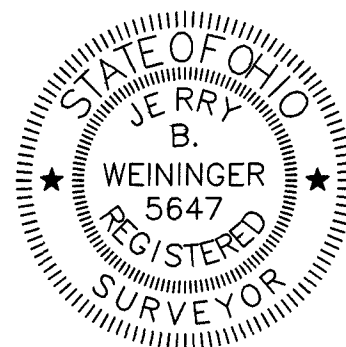

I HEREBY CERTIFY THE ABOVE PLAT TO BE TRUE AND CORRECT ACCORDING TO A SURVEY.

MADE IN NOVEMBER 10, 2001
 OHIO REGISTERED SURVEYOR NO. 5647

BY Jerry B. Weininger
 JERRY B. WEININGER

PT. W 2 & NE 4 SEC. 2 T. 1 S, R 13 E.
 TWP. CRAWFORD COUNTY : WYANDOT OHIO

SURVEY FOR: JOHN WENTLING

JERRY B. WEININGER, REGISTERED SURVEYOR
 6569 C-2 McCUTCHENVILLE, OHIO 44844

DATE: NOVEMBER 10, 2001 SCALE: 1" = 50'