



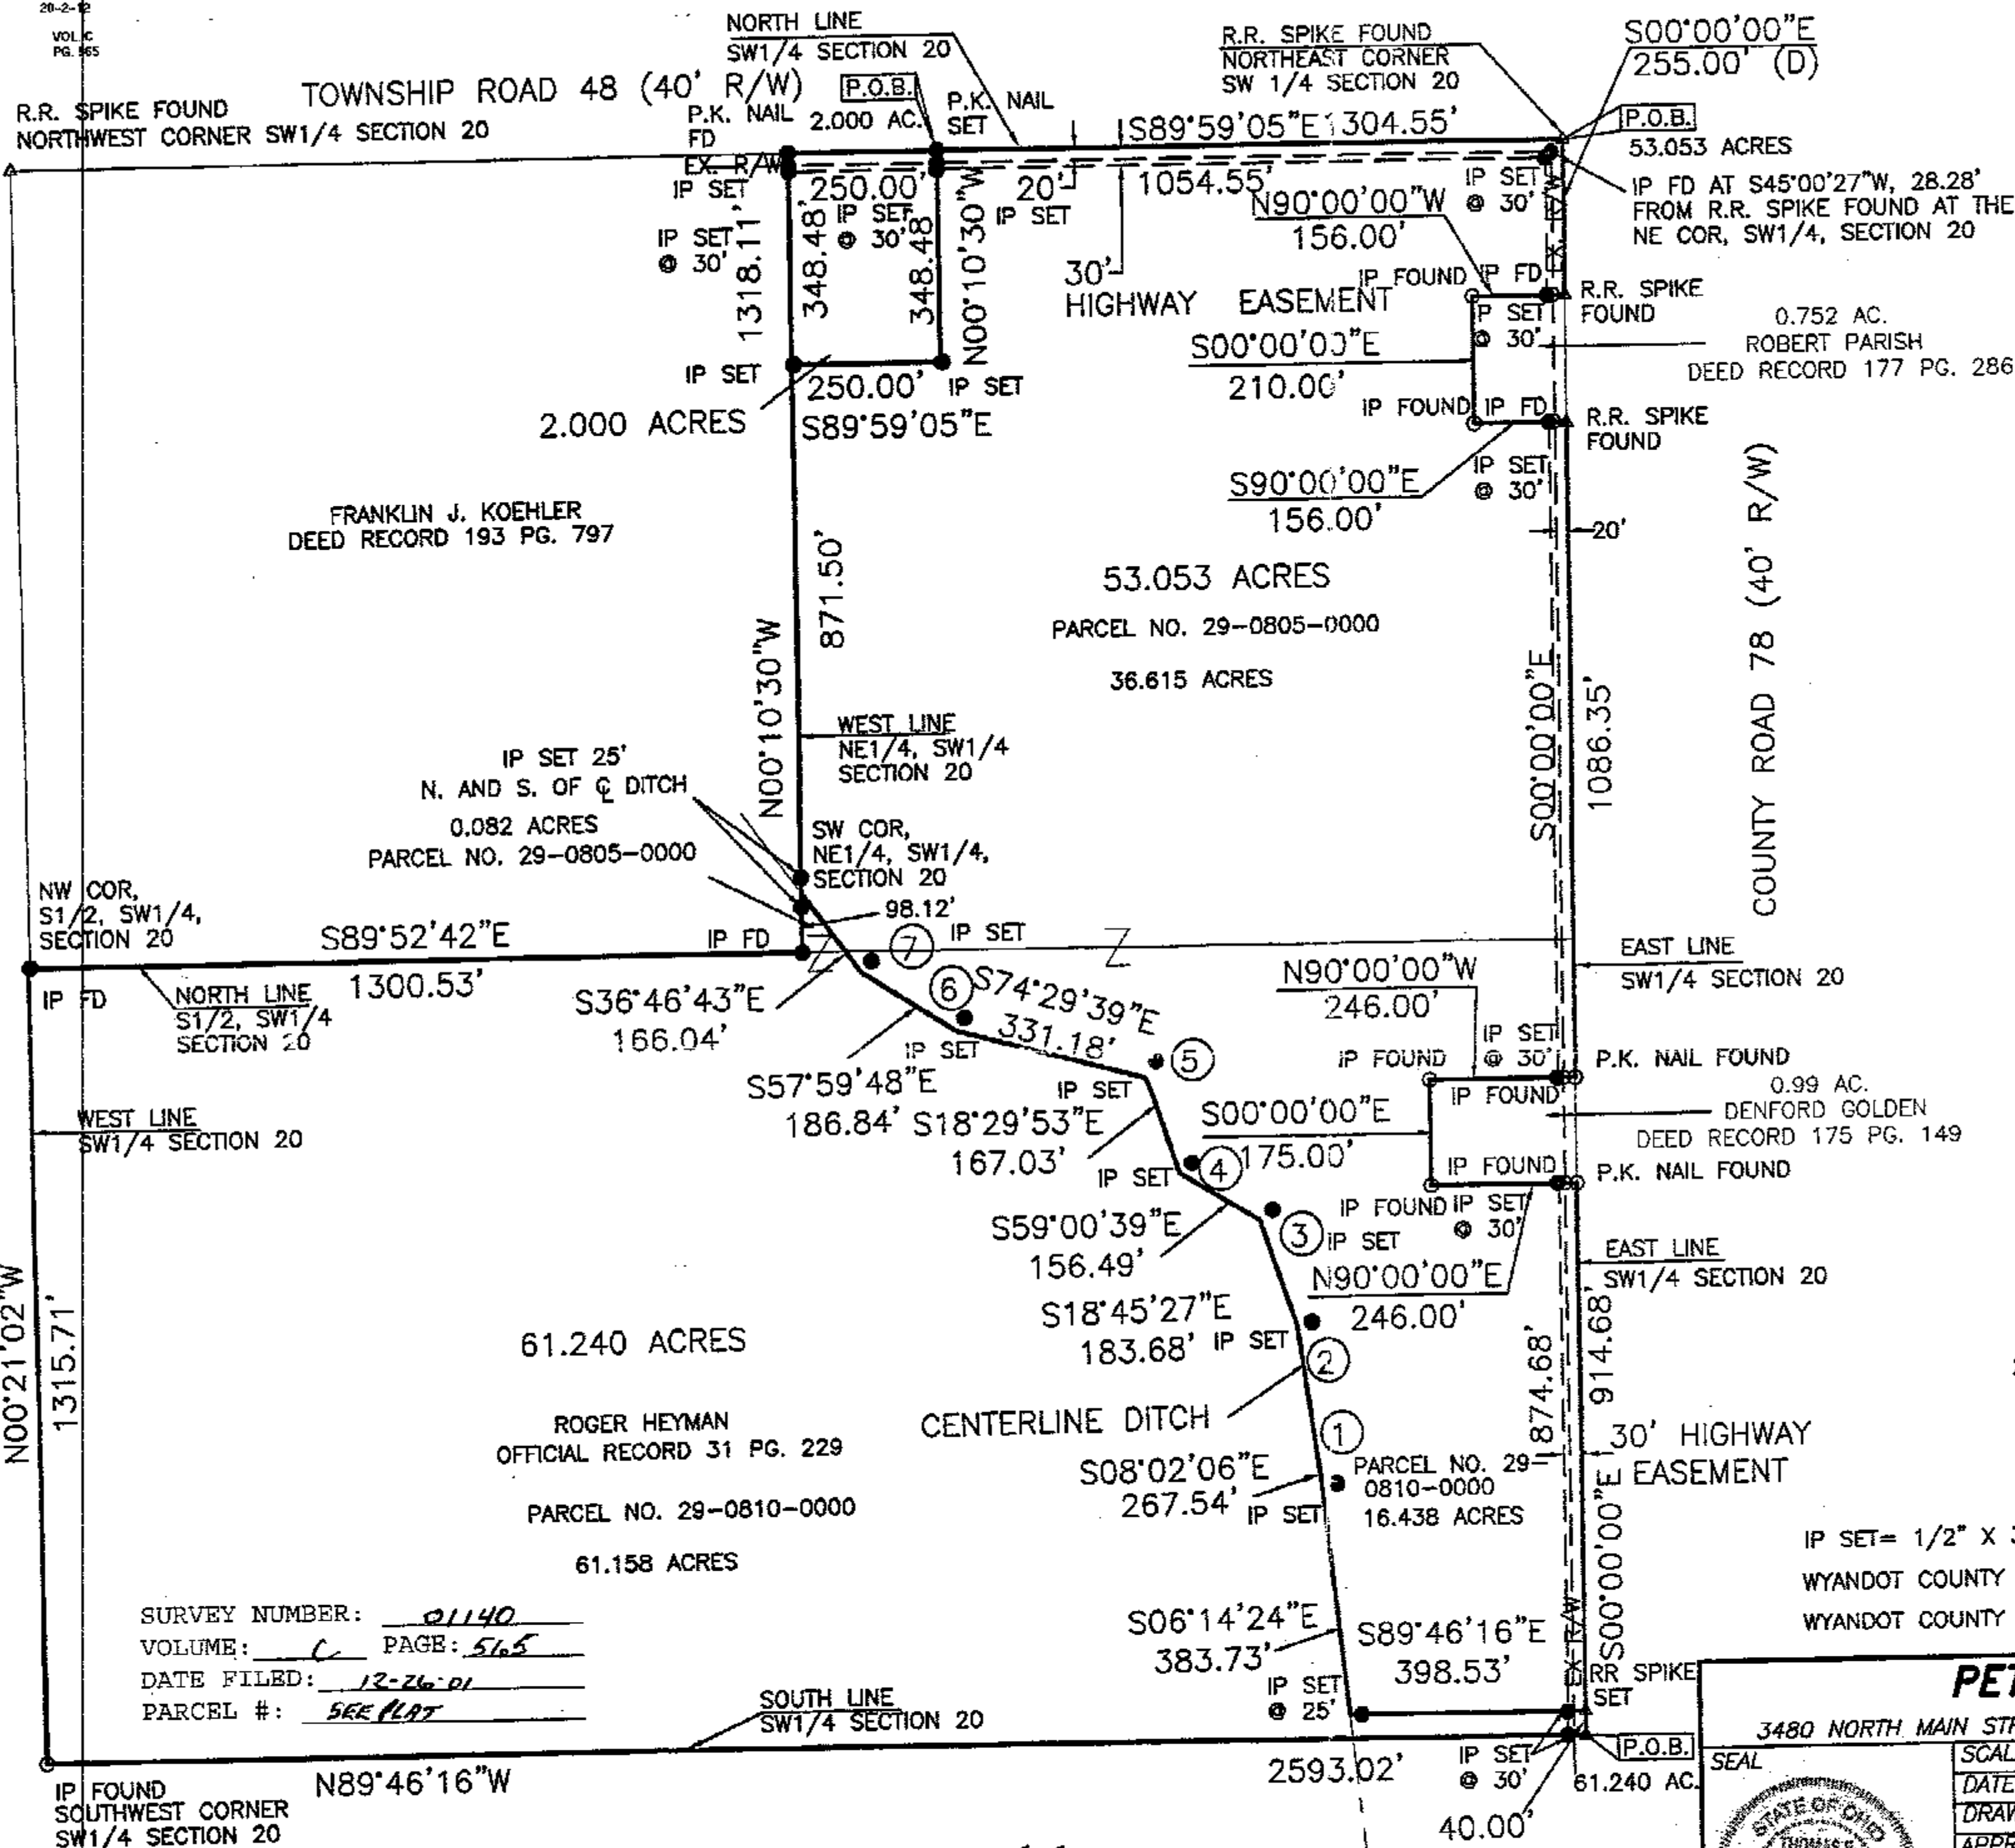

CENTERLINE REFERENCE

- ① N83°45'36"E
25.00'
- ② N81°57'54"E
25.00'
- ③ N71°14'33"E
25.00'
- ④ N51°14'44"E
25.00'
- ⑤ N71°30'07"E
25.00'
- ⑥ N15°30'21"E
25.00'
- ⑦ N32°00'12"E
25.00'

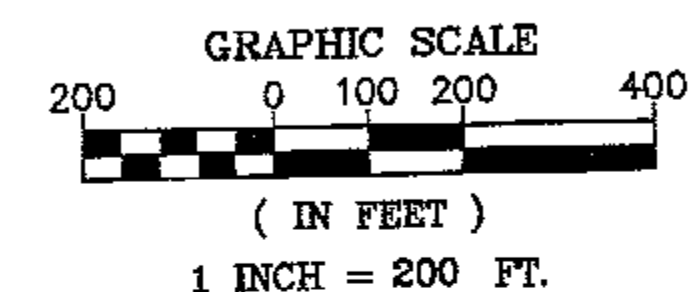

ASSUMED

IP SET= 1/2" X 30" REBAR WITH PETERMAN ASSOCIATES' CAP
WYANDOT COUNTY DEED REFERENCE: OFFICAL RECORD 31, PAGE 229
WYANDOT COUNTY SURVEY REFERENCE: VOLUME C, PAGE 467

SURVEY NUMBER: 01140
VOLUME: C PAGE: 565
DATE FILED: 12-26-01
PARCEL #: SEE PLAT

IP FOUND
SOUTHWEST CORNER
SW1/4 SECTION 20

ALL REGIONAL PLANNING
REQUIREMENTS HAVE BEEN
APPROVED FOR THIS SURVEY
APPLICATION # 0189, 0189
0190

DATE: NOVEMBER 21, 2001

Thomas E. Silva
THOMAS E. SILVA, P.S. #7805

R.R. SPIKE
FOUND OVER STONE
MON. BOX
SOUTHEAST CORNER
SW1/4 SECTION 20

PETERMAN ASSOCIATES, INC.			
ENGINEERS - SURVEYORS (419) 422-6672 3480 NORTH MAIN STREET FINDLAY, OHIO 45840			
SEAL 	SCALE	1"=200'	REVISIONS
	DATE	11/21/01	ADD REFERENCES
	DRAWN BY	JM/RKT	ADD 30' HWY. ESMNT
	APPROVED BY	TES	
SURVEY PLAT ROGER HEYMAN BEING PART OF THE SW1/4 OF SECTION 20, T2S, R12E, TOWNSHIP OF RICHLAND, COUNTY OF WYANDOT, OHIO.			JOB NO. 01-1458 DWG NO. 59-35-1