

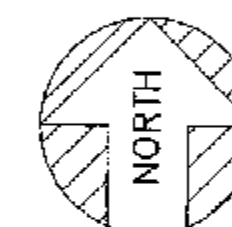


LEGEND

- FOUND IRON PIPE
- SET IRON PIN
- ⊗ SET 1/2" Ø HEAD METAL NAIL
- 1/2" Ø PERSONALIZED IRON PIPE SET
- ⊙ FOUND RAILROAD SPIKE
- ⊗ MADE DRILL HOLE IN CONCRETE
- ▲ FOUND STONE & MONUMENT BOX

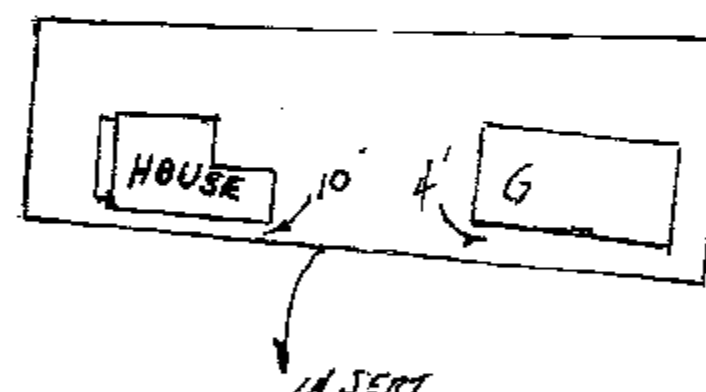


ASSUMED

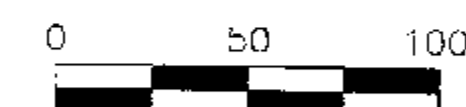

SCALE: 1 INCH = 50 FEET

DEED REF.: VOL. 214, PG. 310

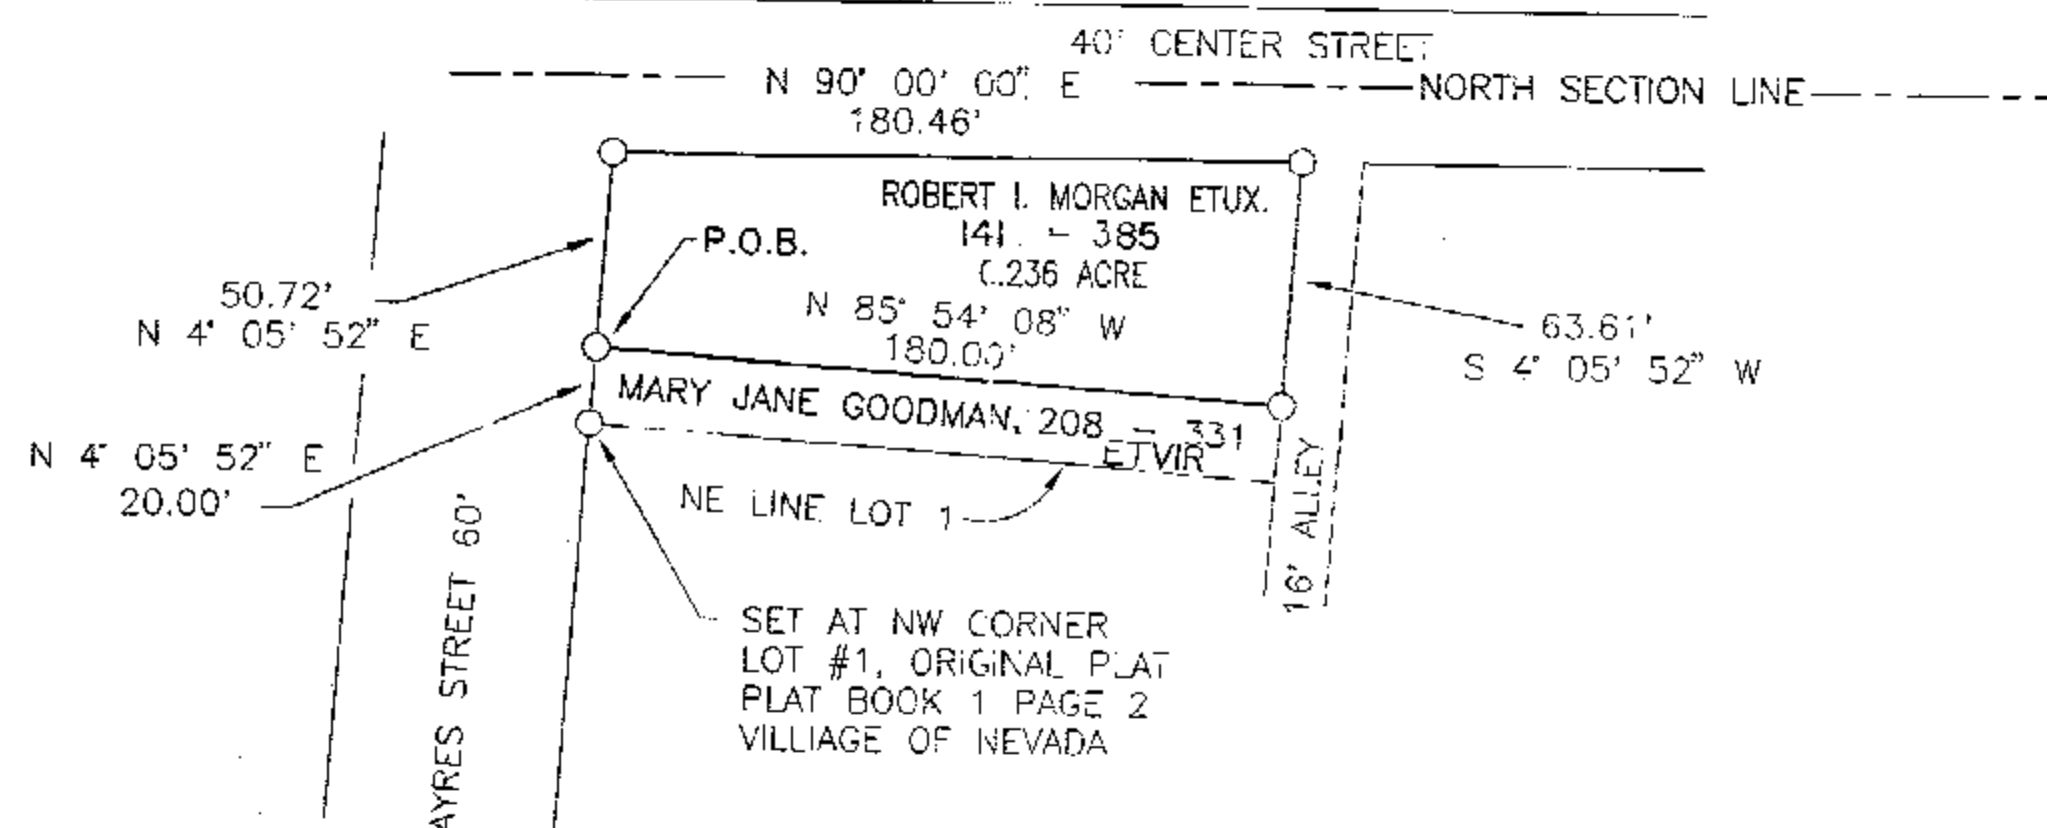

THE BASIS OF BEARING IS BASED
ON THE ASSUMED SOUTHEAST LINE OF
AYERS STREET AND ALL OTHER BEARINGS
ARE FROM ANGLES TURNED IN THE FIELD.
AND DISTANCES MEASURED.

SURVEY NUMBER: 0217
VOLUME: C PAGE: 578
DATE FILED: 02-14-2002
PARCEL #: 03-0075-0000

ALL REGIONAL PLANNING
REQUIREMENTS HAVE BEEN
APPROVED FOR THIS SURVEY
APPLICATION # N/A



I HEREBY CERTIFY THE ABOVE PLAT TO BE TRUE
AND CORRECT ACCORDING TO A SURVEY.

MADE IN FEBRUARY 11, 2002
OHIO REGISTERED SURVEYOR NO. 5647
BY Jerry B. Weininger
JERRY B. WEININGER

PT. NW⁴ SEC. 3 T. 3 S. R. 15 E.
TWP. ANTRIM & PT. VILLAGE OF NEVADA
COUNTY: WYANDOT OHIO

SURVLY FOR: TAMMY FLEMING

JERRY B. WEININGER, REGISTERED SURVEYOR
6569 C-2 McCUTCHENVILLE, OHIO 44844

DATE: FEBRUARY 11, 2002 SCALE: 1" = 50'