


VILLAGE OF CRAWFORDSVILLE

VOLUME C-
PAGE 587

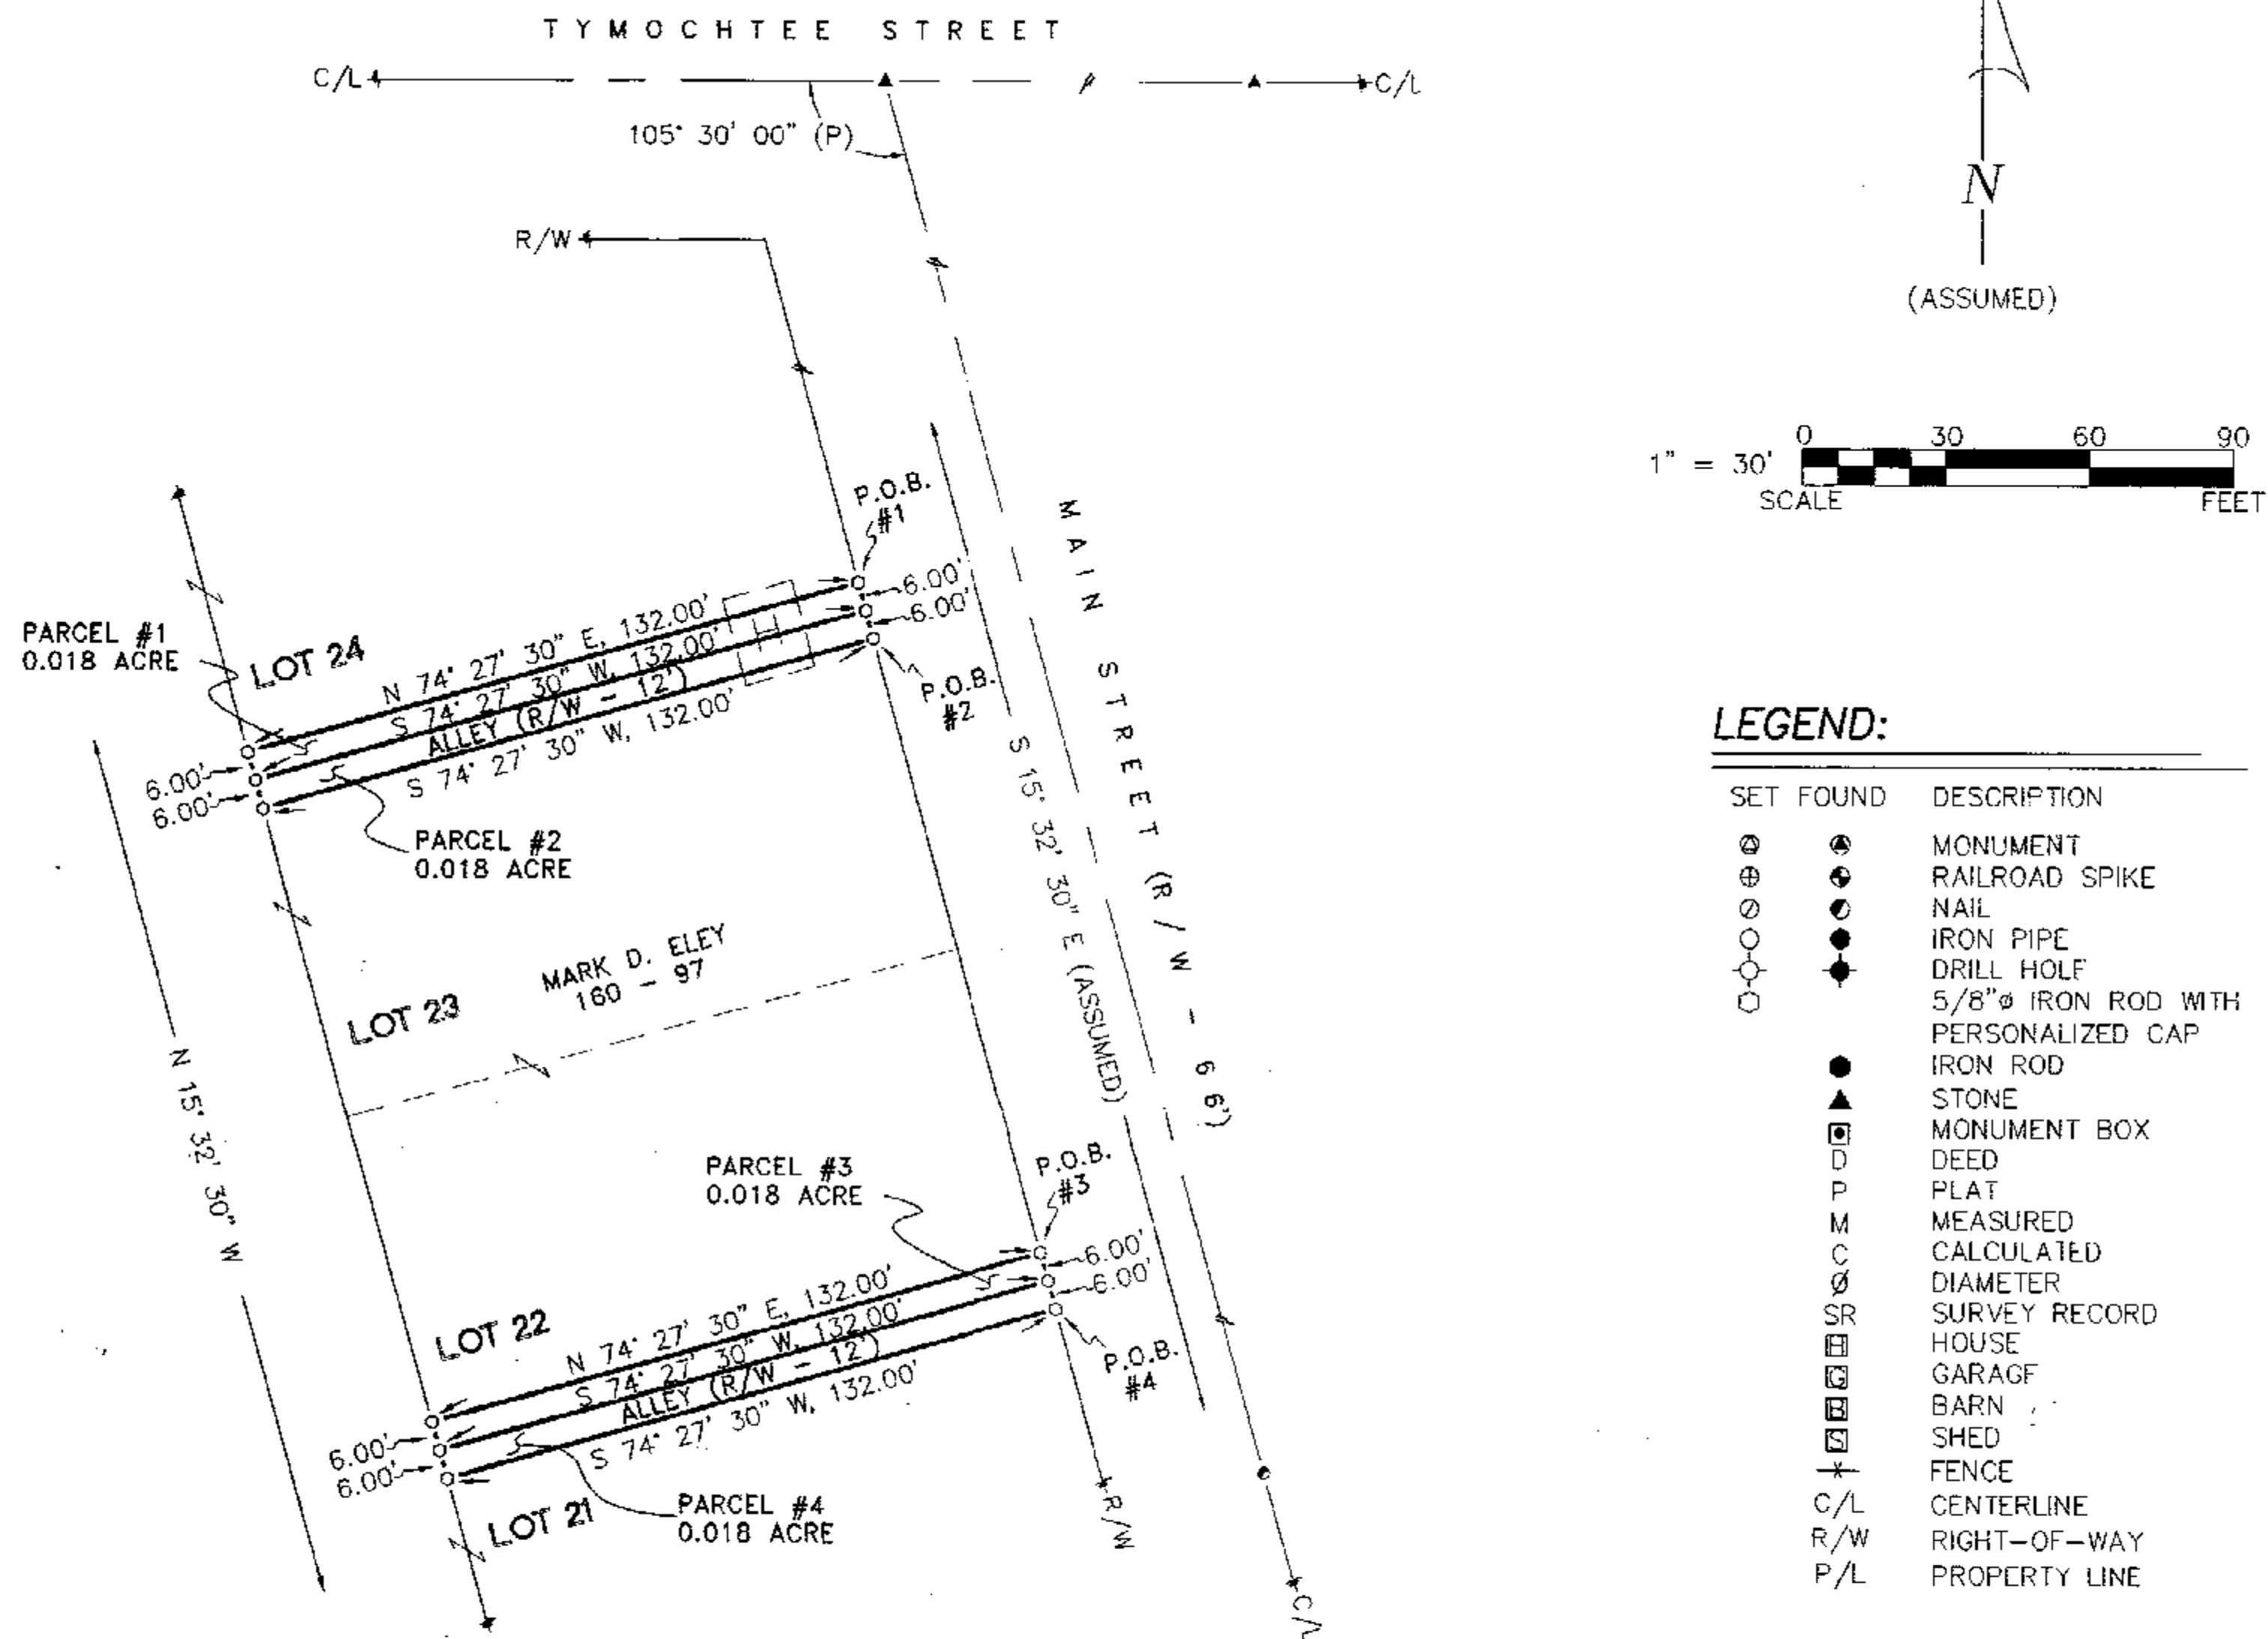

REFERENCES:

- DEED VOLUMES AND PAGES AS SHOWN.
- WYANDOT COUNTY CORNERSTONE RECORDS
- WYANDOT COUNTY ROAD RECORDS.
- SURVEY VOLUME 3, PAGE 512.
- SURVEY VOLUME 3, PAGE 367.
- CABINET A, SLIDE 366 RECORDER'S OFFICE
- CABINET A, SLIDE 492 RECORDER'S OFFICE
- CABINET A, SLIDE 417 RECORDER'S OFFICE.

SURVEY NUMBER: 0220
VOLUME: C PAGE: 581
DATE FILED: 2-24-2002
PARCEL #: SEE PLAT/TX MAP

ALL REGIONAL PLANNING
REQUIREMENTS HAVE BEEN
APPROVED FOR THIS SURVEY
APPLICATION # COMMISSIONERS
RESOLUTION/205
VOLUME 54 - P6, 204

NOTE: THIS SURVEY DOES NOT INCLUDE A TITLE SEARCH.
EASEMENTS OR OTHER ENCUMBRANCES ON OR
OVER THE LAND ARE NOT SHOWN ON THIS SURVEY.
ANY BUILDINGS OR OTHER STRUCTURES NOT TO SCALE.
I HEREBY DECLARE THAT I HAVE SURVEYED THE ABOVE
DESCRIBED PROPERTY DURING FEBRUARY, 2002.
THIS SURVEY IS SUBJECT TO ALL LEGAL HIGHWAYS,
EASEMENTS, RESTRICTIONS, LEASES OF RECORD
AND OF RECORDS IN RESPECTIVE UTILITY OFFICES.
THE BEARINGS REFERRED TO HEREON ARE BASED
ON AN ASSUMED MERIDIAN AND ARE ONLY FOR
THE PURPOSE OF ANGULAR MEASUREMENT.



VICTOR B. KOEHLER, P.S. NO. 7457

02-22-02
DATE

DRAWN:	CHECKED:	REVISIONS:
DAL	VBK	
02-14-02	02-21-02	
1		1
02001-S		

SURVEY FOR: ALLEY VACATIONING
BEING PARCELS OF LAND SITUATED IN PART OF
THE VILLAGE OF CRAWFORDSVILLE,
WYANDOT COUNTY, OHIO.

KOELLER SURVEYING
P. O. BOX 28
UPPER SANDUSKY, OHIO 43351
419-294-5388