


SURVEY NUMBER: 0227
VOLUME: C PAGE: 586
DATE FILED: 03-13-2002
PARCEL #: 31-0230-0200

ALL REGIONAL PLANNING
REQUIREMENTS HAVE BEEN
APPROVED FOR THIS SURVEY
APPLICATION # 02-17, 02-18
(02-01V)

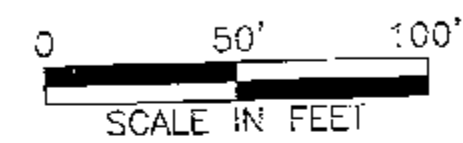

REFERENCES

- DEED VOLUME AND PAGE AS SHOWN
- WYANDOT COUNTY CORNERSTONE REFERENCES
- SURVEY VOLUME 3, PAGE 474
 - SURVEY VOLUME 5, PAGE 74
 - SURVEY VOLUME 6, PAGES 360 & 366
 - SURVEY VOLUME C, PAGE 487
 - SURVEY VOLUME 7, PAGE 208
- WYANDOT COUNTY S.H. 222
SECTIONS G-1 & G-2 R/W PLANS
- DEED VOLUME 80, PAGE 164
 - DEED VOLUME 82, PAGE 562

LEGEND

SET	FOUND	DESCRIPTION
⊗	⊗	CONC. MONUMENT
⊕	⊕	RAILROAD SPIKE
○	○	NAIL
⊙	⊙	IRON ROD
⊛	⊛	DRILL HOLE
⊠	⊠	STONE
⊡	⊡	MONUMENT BOX
⊢	⊢	IRON PIPE
■	■	WOOD POST
(D)		DEED
(P)		PLAT
(M)		MEASURED
(S)		SURVEYED
(C)		CALCULATED


NOTE:
ALL IRON ROD SET ARE 5/8" DIA. x 30" LENGTH WITH
PERSONALIZED CAPS (HANK AND ASSOC.) DRIVEN FLUSH.

SURVEYOR'S STATEMENT

I HEREBY DECLARE THAT THE ABOVE PARCEL WAS SURVEYED
DURING FEBRUARY, 2002, PROPERTY LINES SHOWN ARE LOCATED
FROM DEEDS ON RECORD AND ARE DEED LINES. BEARINGS ARE
ASSUMED FOR ANGULAR MEASUREMENT ONLY. ALL INFORMATION
SHOWN IS TRUE AND CORRECT TO THE BEST OF MY KNOWLEDGE
AND BELIEF (PER CHAPTER 4733-37 OF THE OHIO REVISED
CODE).



James G. Homan, Jr.
JAMES G. HOMAN, JR., P.S. #6972
DATE: 03-06-02

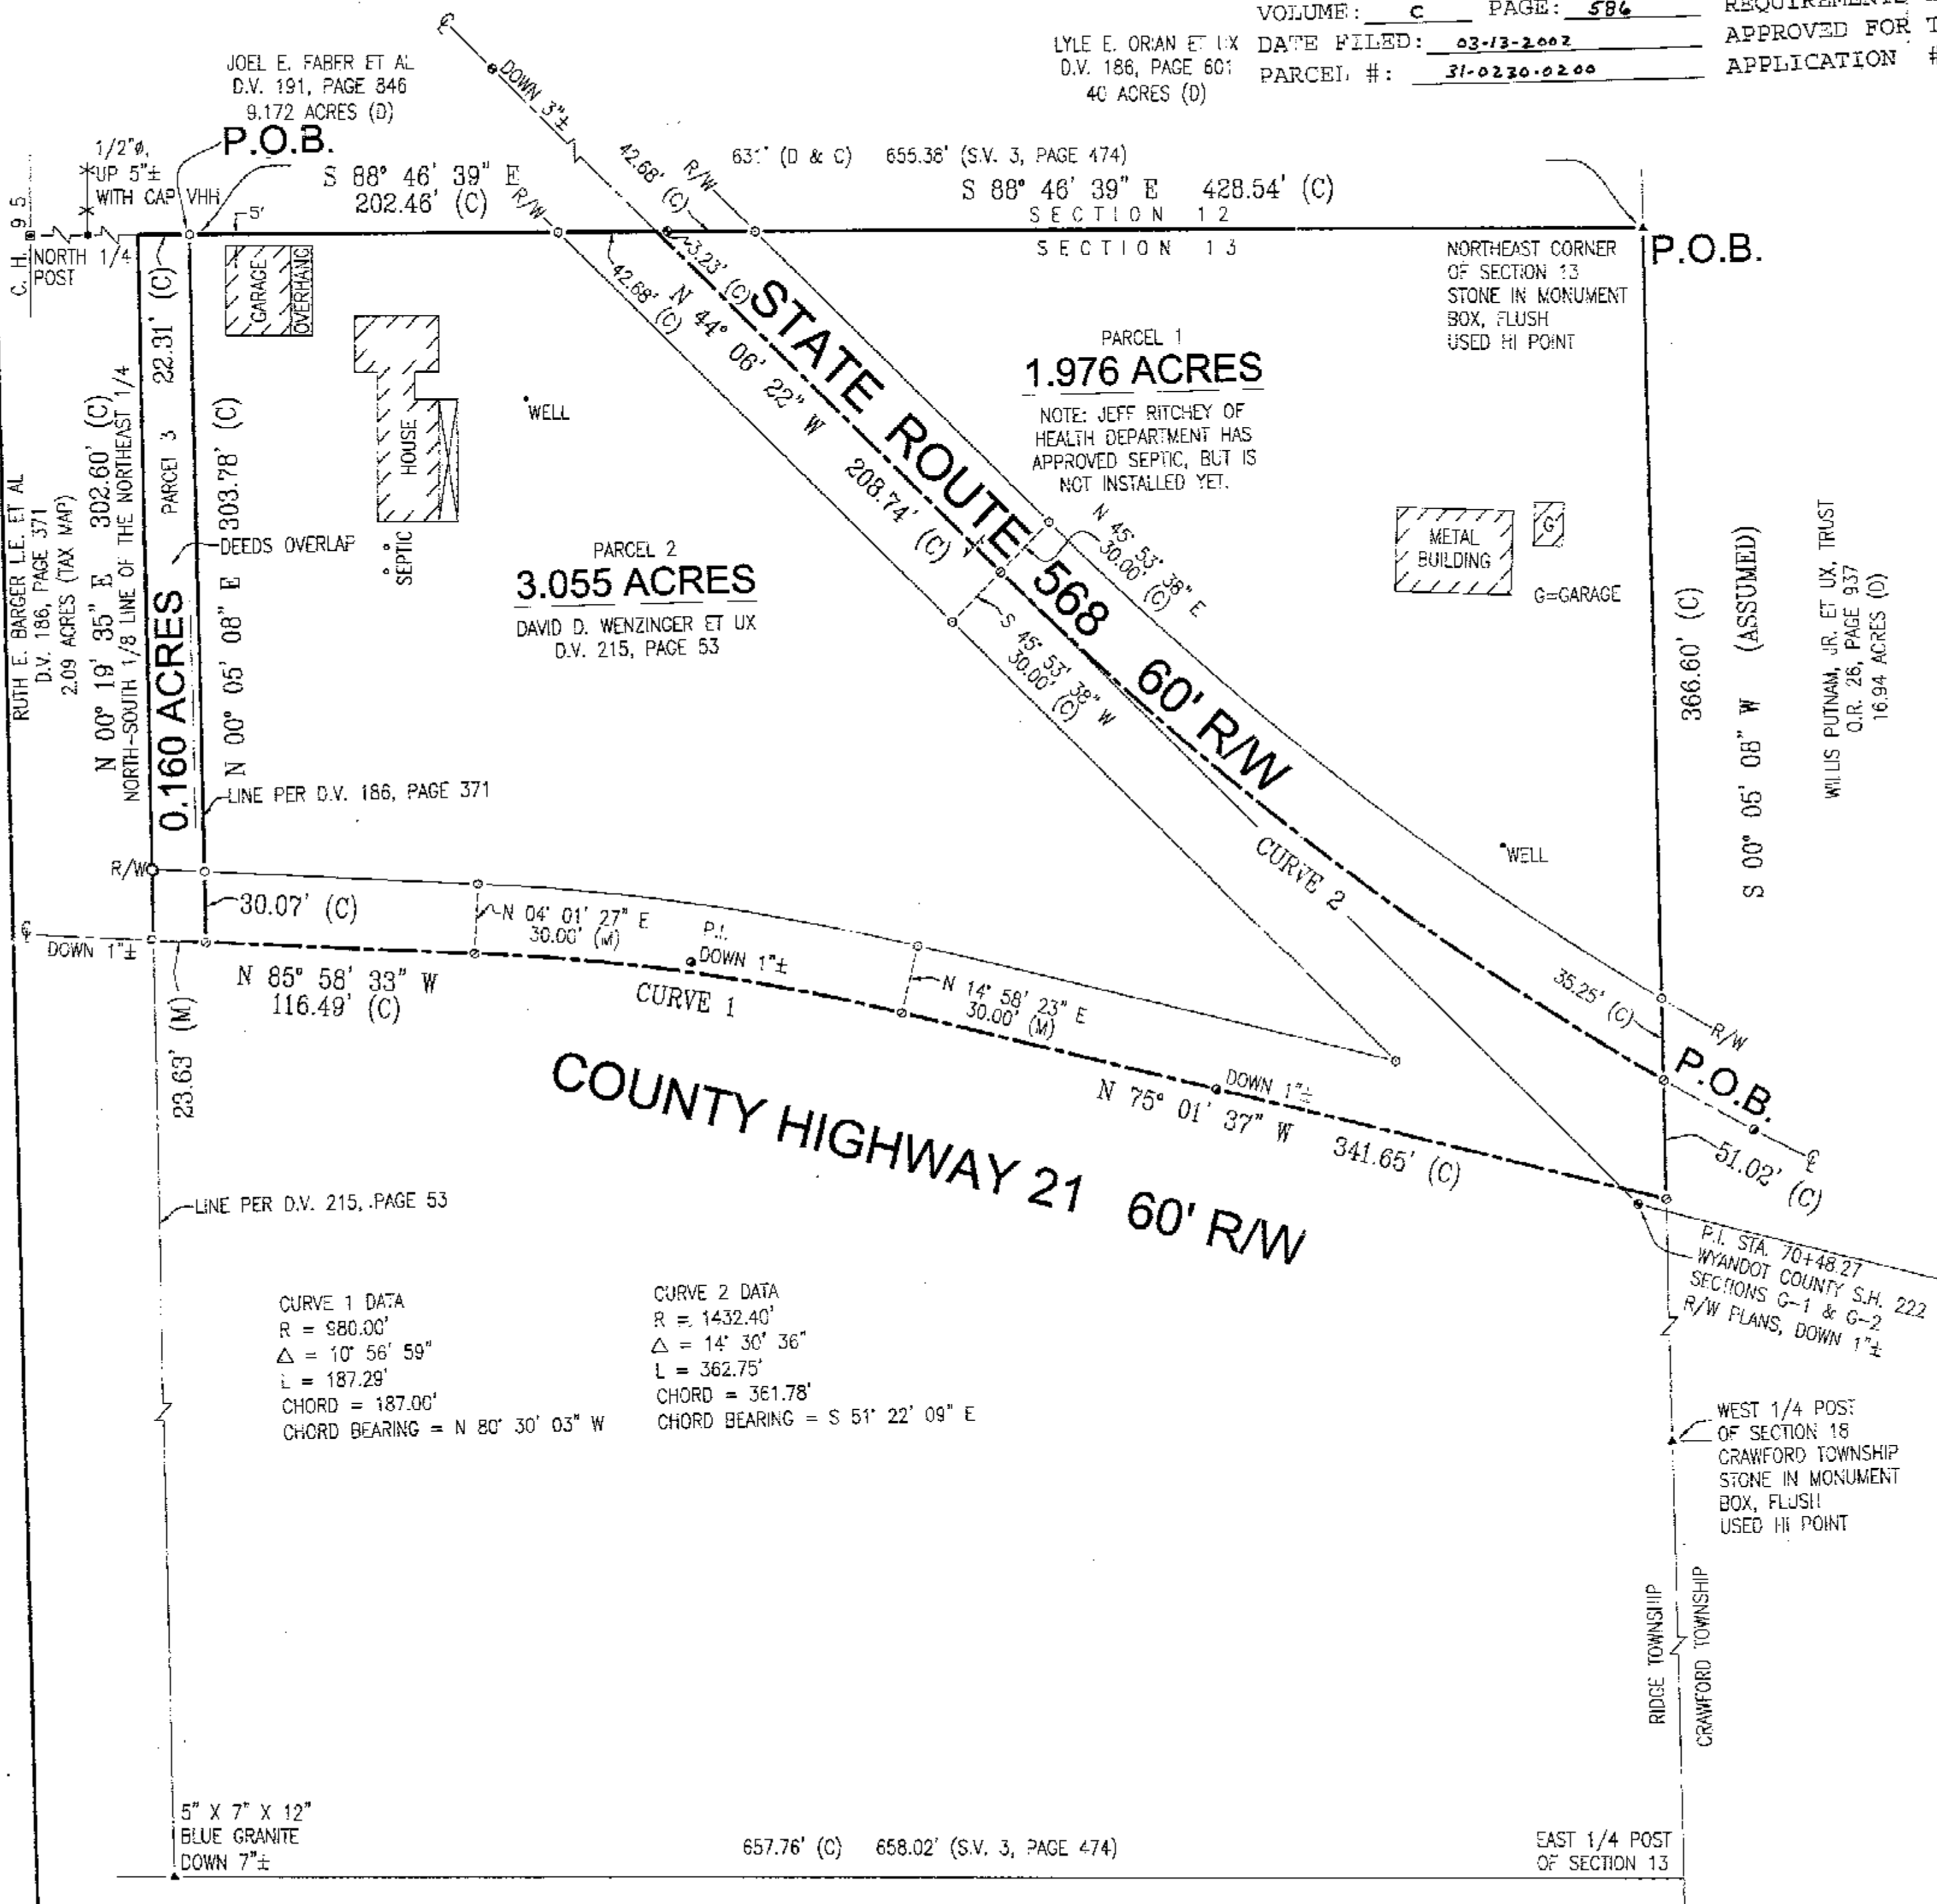

REVISIONS		CHECKED BY:		DRAWN BY:		DATE	
		JGH		DST		18-02	50'
SURVEY FOR: RISNER / WENZINGER		LOCATED IN THE NORTHEAST CORNER OF SECTION 13, RIDGE TOWNSHIP, T-1-S, R-12-E, WYANDOT COUNTY, OHIO.		HANK AND ASSOCIATES, INC.		E N G I N E E R I N G S U R V E Y I N G	
JOB NO.		2021.046		137 SOUTH WASHINGTON STREET, Tiffin, Ohio 44883		PHONE: (419) 447-4300 FAX: (419) 447-2076	