


LEGEND


- FOUND IRON PIPE
- SET IRON PIN
- ⊗ SET 1/2" ⊘ HEAD METAL NAIL
- 1/2" ⊘ PERSONALIZED IRON PIPE SET
- FOUND RAILROAD SPIKE
- ⊗ MADE DRILL HOLE IN CONCRETE
- ▲ FOUND STONE & MONUMENT BOX

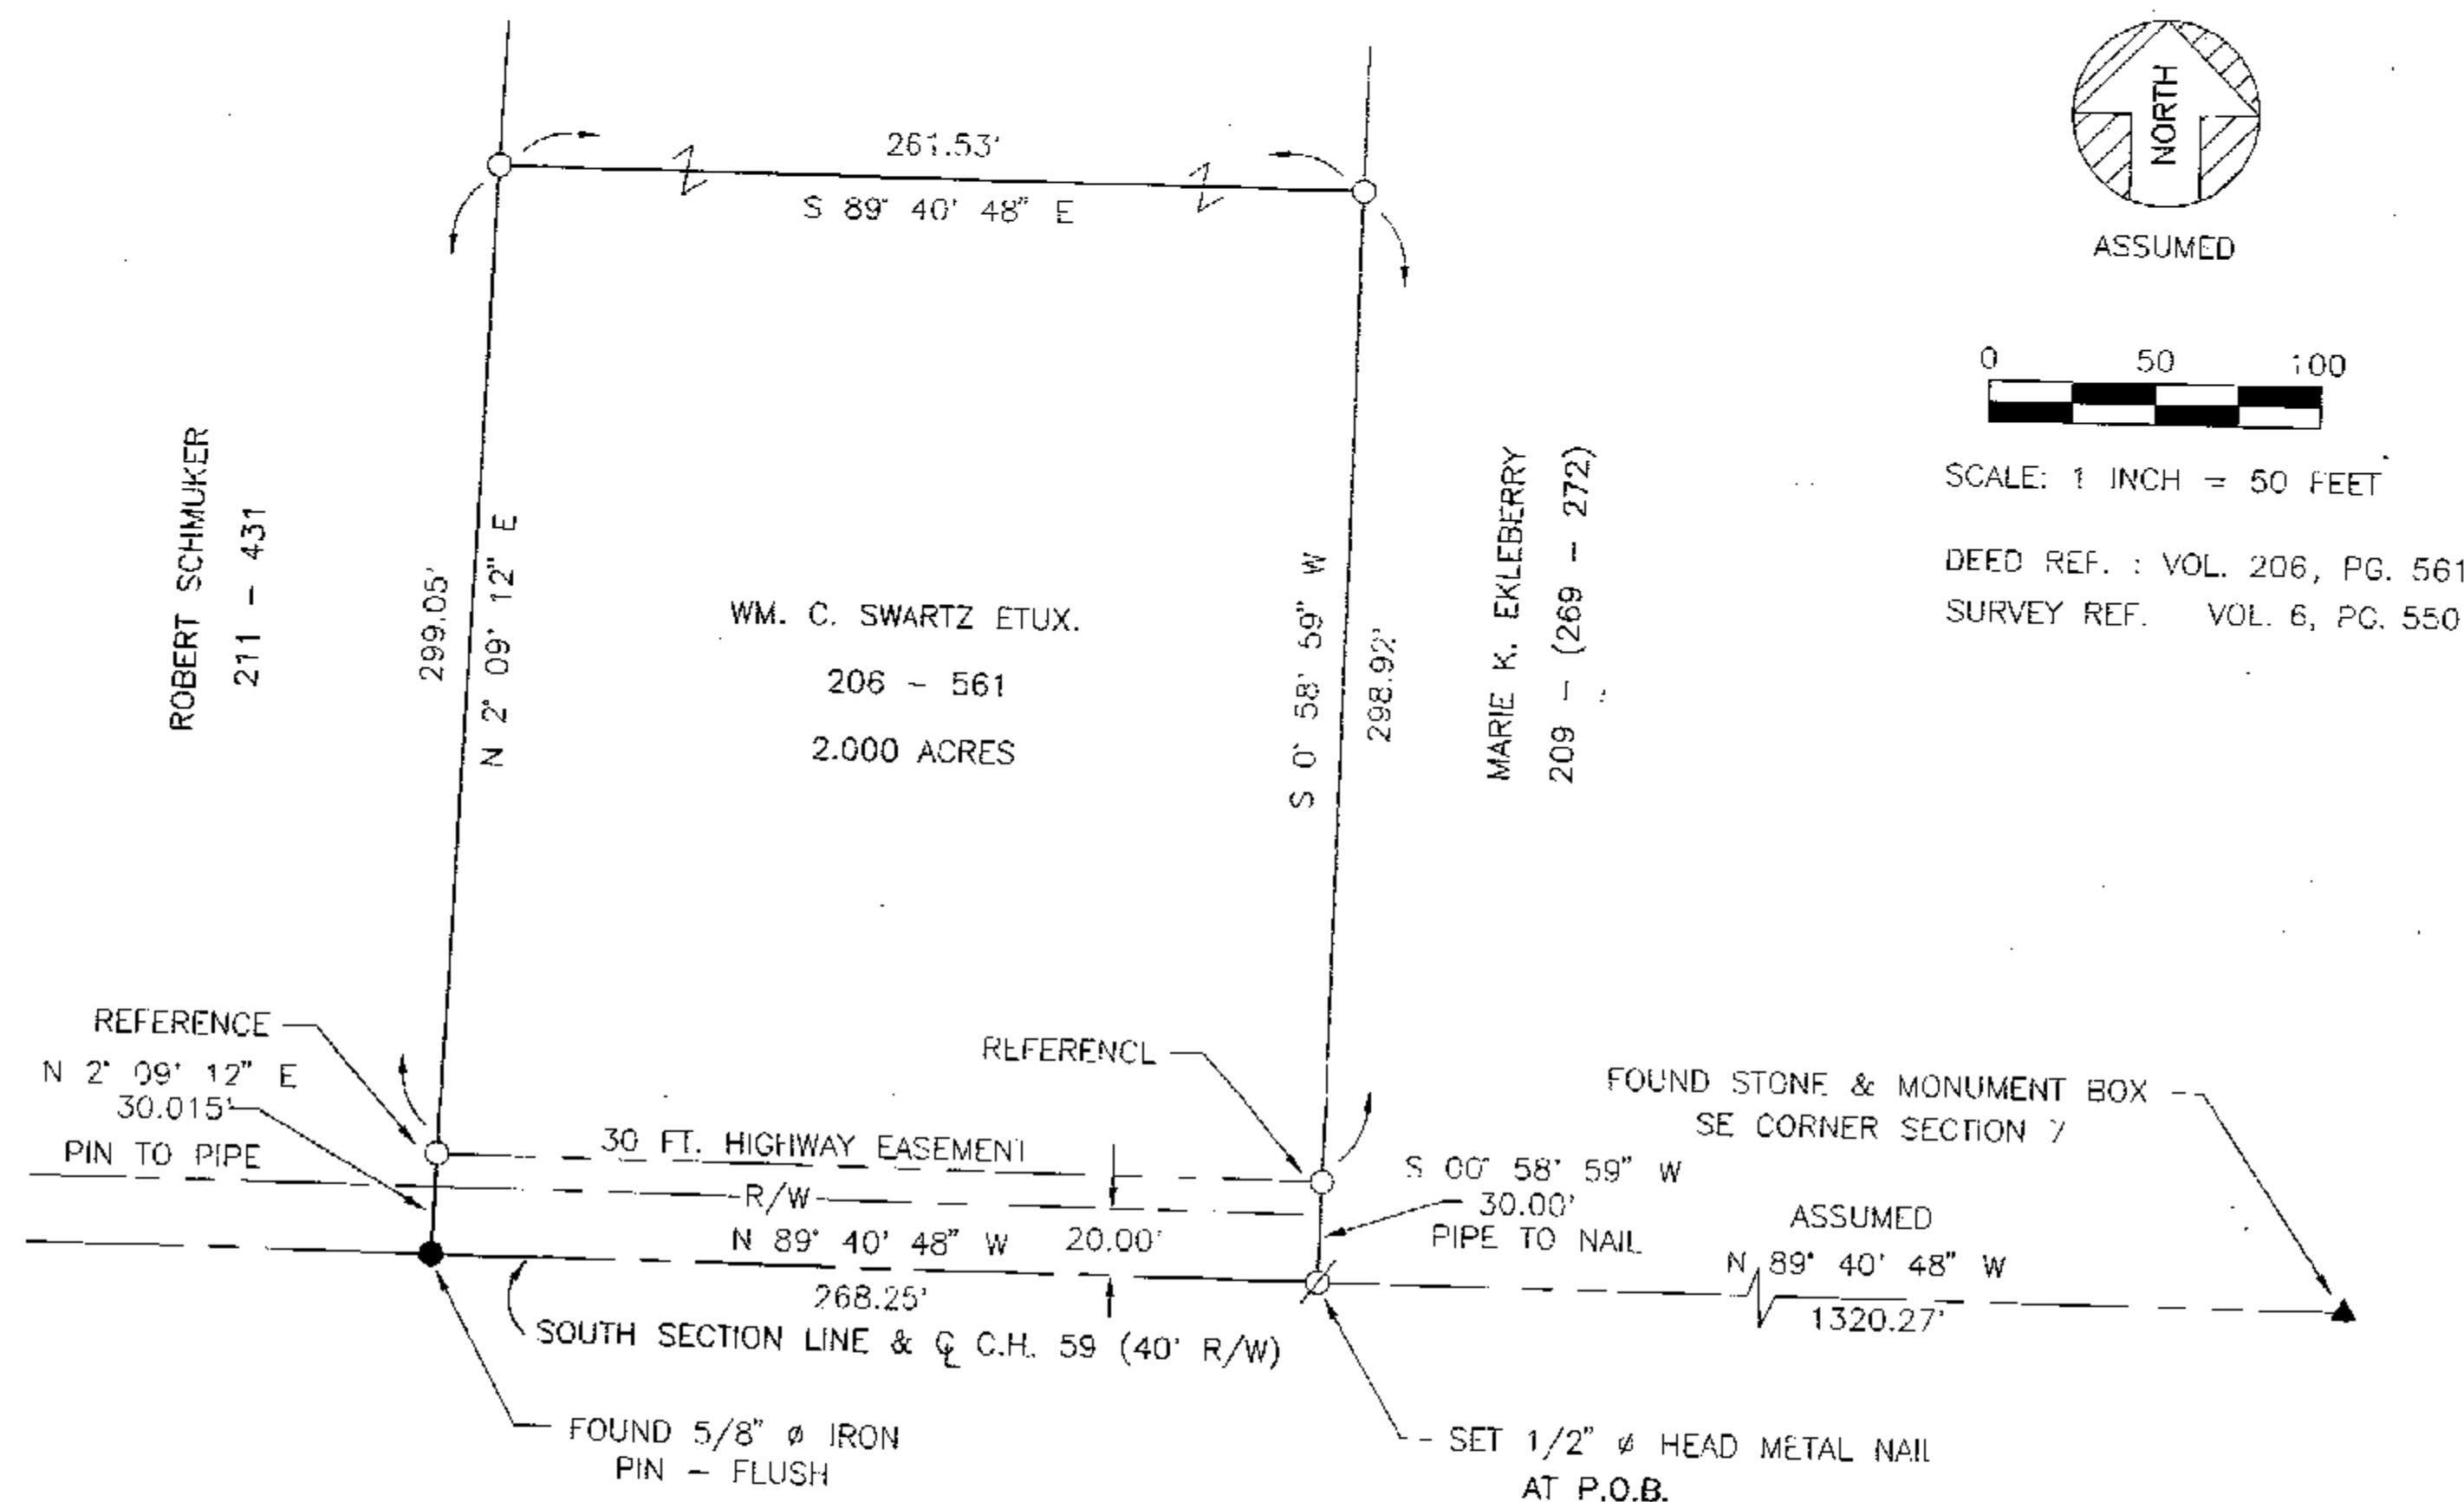

THE BASIS OF BEARING IS BASED ON
ASSUMED CENTERLINE BEARING OF
COUNTY HIGHWAY 59 AND SECTION LINE
AND ALL OTHER BEARINGS ARE FROM ANGLES
AND DISTANCES MEASURED IN THE FIELD.

ALL REGIONAL PLANNING
REQUIREMENTS HAVE BEEN
APPROVED FOR THIS SURVEY
APPLICATION # 02-34

SURVEY NUMBER: 0245
VOLUME: C PAGE: 599
DATE FILED: 5-01-02
PARCEL #: 02-0690-0000

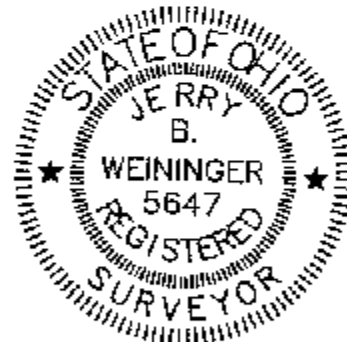

I HEREBY CERTIFY THE ABOVE PLAT TO BE TRUE
AND CORRECT ACCORDING TO A SURVEY.

MADE IN APRIL 12, 2002
OHIO REGISTERED SURVEYOR NO. 5647

BY Jerry B. Weininger
JERRY B. WEININGER

PT. SE ⁴ SEC. 7 T. 3 S, R 15 E.
TWP. ANTRIM COUNTY : WYANDOT OHIO

SURVEY FOR: WILLIAM SWARTZ

JERRY B. WEININGER, REGISTERED SURVEYOR
6569 C-2 McCUTCHENVILLE, OHIO 44844

DATE: APRIL 12, 2002 SCALE: 1" = 50'