


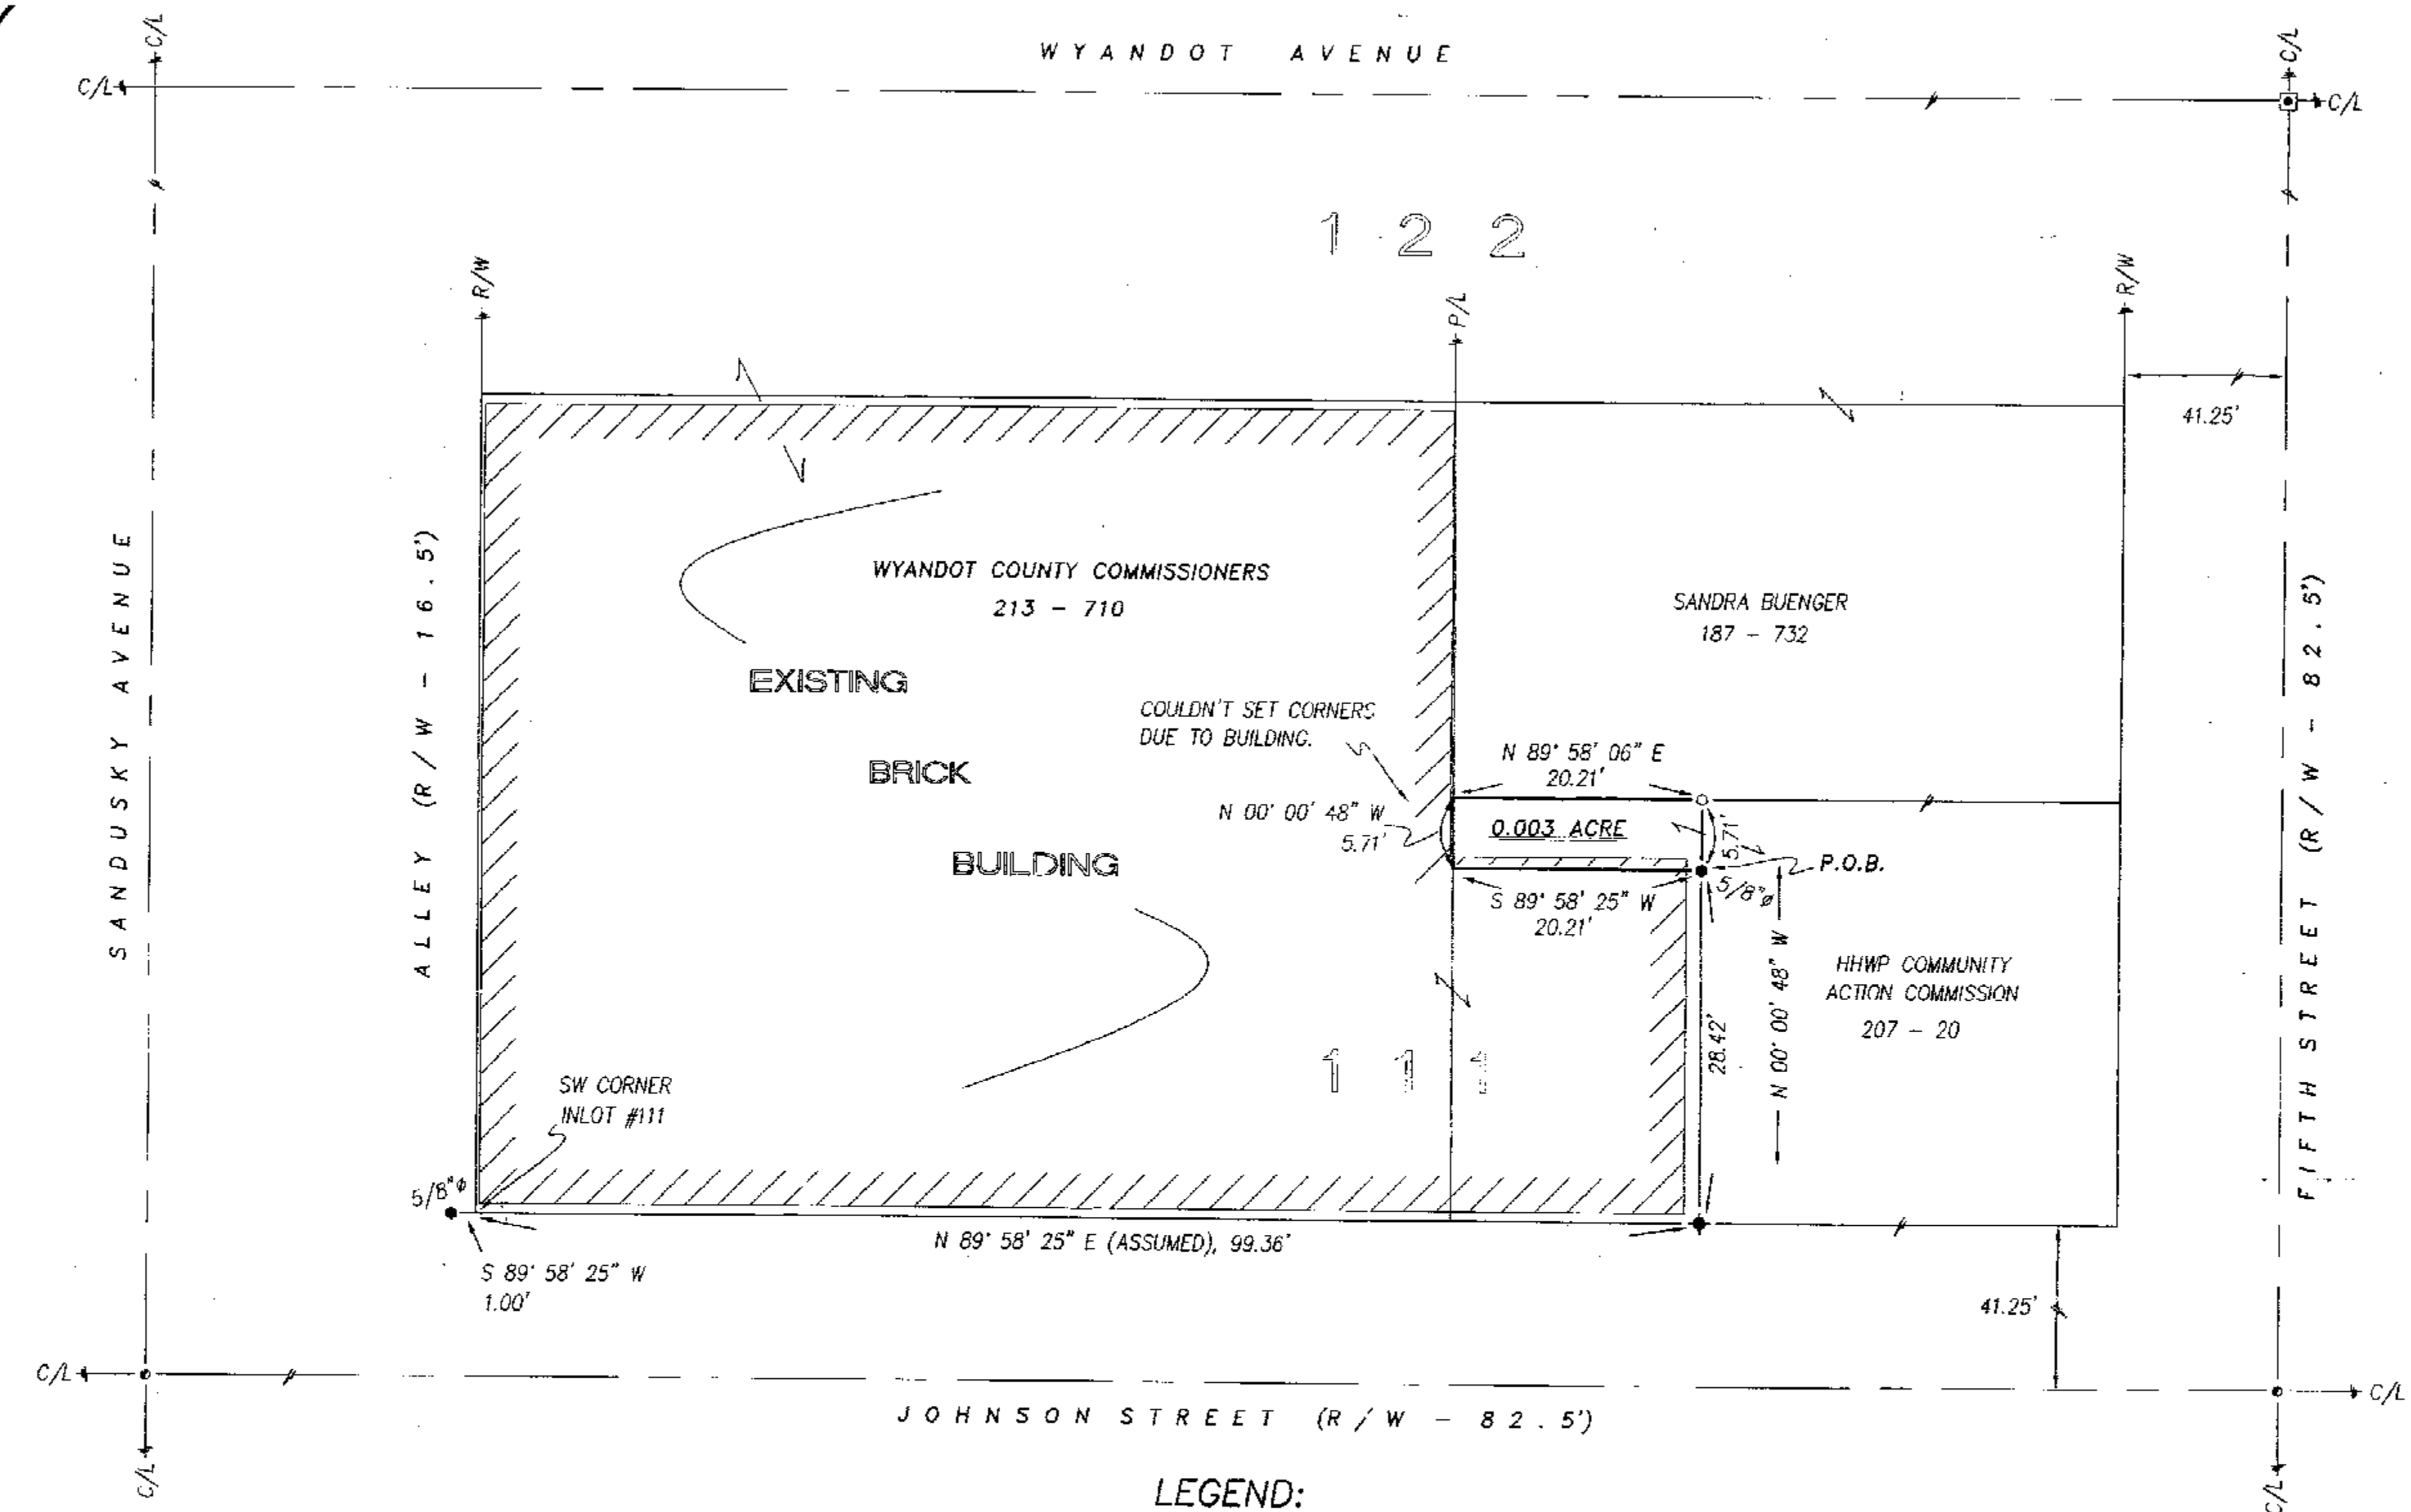

LEGEND:

SET	FOUND	DESCRIPTION
⊗	⊗	MONUMENT
⊕	⊕	RAILROAD SPIKE
⊙	⊙	NAIL
○	○	IRON PIPE
○	●	DRILL HOLE
○	⬤	5/8" IRON ROD WITH PERSONALIZED CAP
	⬤	IRON ROD
	▲	STONE
	□	MONUMENT BOX
	∅	DIAMETER
SR		SURVEY RECORD
C/L		CENTERLINE
R/W		RIGHT-OF-WAY
P/L		PROPERTY LINE

REFERENCES:

- DEED VOLUMES AND PAGES AS SHOWN.
- SURVEY VOLUME 9, PAGE 65.
- ORIGINAL PLAT OF UPPER SANDUSKY.

SURVEY NUMBER: 0252
VOLUME: C PAGE: 603
DATE FILED: 5-17-2002
PARCEL #: 00-7025.45

NOTE: THIS SURVEY DOES NOT INCLUDE A TITLE SEARCH. EASEMENTS OR OTHER ENCUMBRANCES ON OR OVER THE LAND ARE NOT SHOWN ON THIS SURVEY. ANY BUILDINGS OR OTHER STRUCTURES NOT TO SCALE. I HEREBY DECLARE THAT I HAVE SURVEYED THE ABOVE DESCRIBED PROPERTY DURING MAY, 2002. THIS SURVEY IS SUBJECT TO ALL LEGAL HIGHWAYS, EASEMENTS, RESTRICTIONS, LEASES OF RECORD AND OF RECORDS IN RESPECTIVE UTILITY OFFICES. THE BEARINGS REFERRED TO HEREON ARE BASED ON AN ASSUMED MERIDIAN AND ARE ONLY FOR THE PURPOSE OF ANGULAR MEASUREMENT.



VICTOR B. KOEHLER, P.S. NO. 7457

05.08.02
DATE

SURVEY FOR: THE WYANDOT COUNTY COMMISSIONERS

BEING A PARCEL OF LAND SITUATED IN PART OF
ORIGINAL INLOT #111, IN THE CITY OF
UPPER SANDUSKY, WYANDOT COUNTY, OHIO.

KOEHLER SURVEYING

P. O. BOX 28
UPPER SANDUSKY, OHIO 43351

419-294-5388

DRAWN: DAL
CHECKED: VBK
REVISIONS:

1

02089-S