

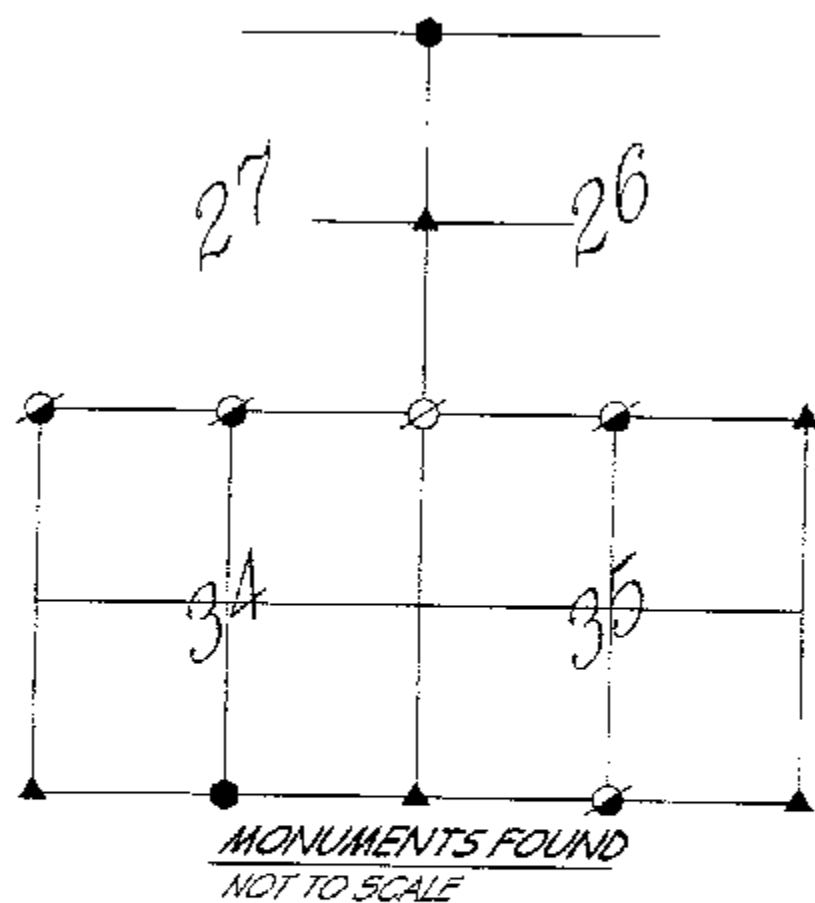


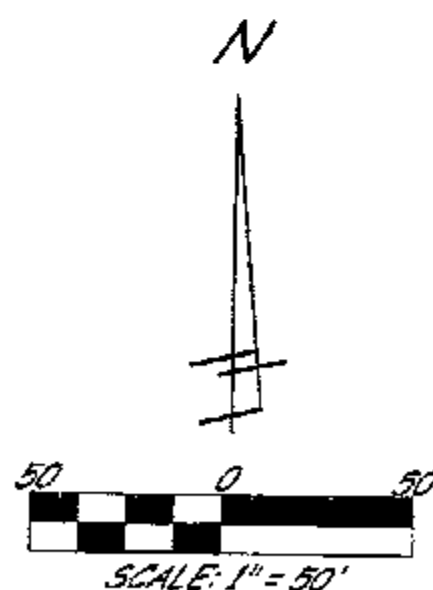

LEGEND

- ⊗ = MAG NAIL SET
- ⊙ = NAIL FOUND
- = 5/8" IRON PIN SET
- = IRON PIN FOUND
- = IRON PIPE FOUND
- ▲ = STONE FOUND
- ⊠ = MONUMENT FOUND
- ⬢ = RAILROAD SPIKE FOUND
- (D) = DEED
- (C) = CALCULATED
- (M) = MEASURED

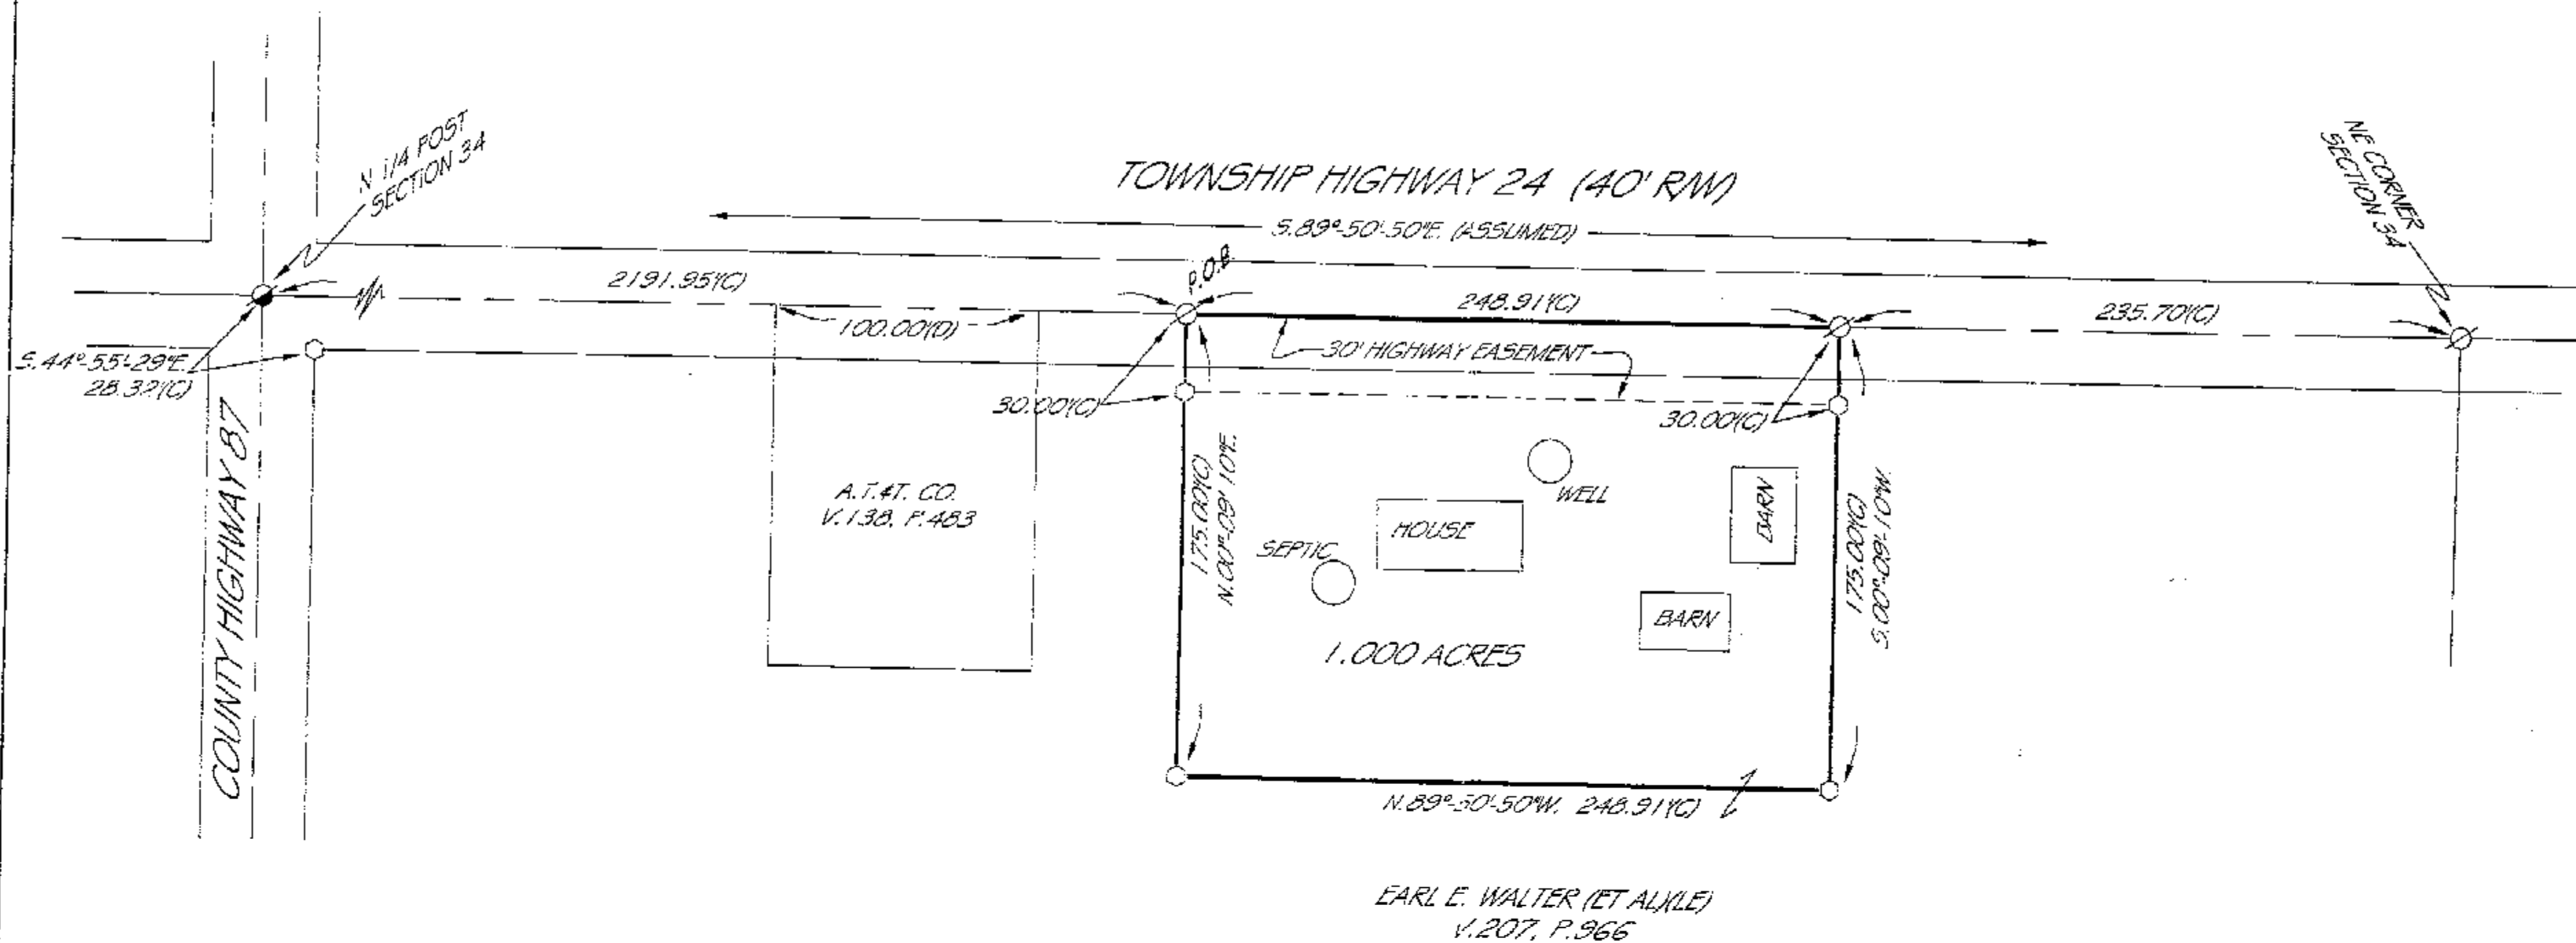

SURVEY NUMBER: 0255
VOLUME: C PAGE: 666
DATE FILED: 05-23-02
PARCEL #: 32-0190-0000

ALL REGIONAL PLANNING
REQUIREMENTS HAVE BEEN
APPROVED FOR THIS SURVEY
APPLICATION # 02-32

PRIOR DEED:

VOL. 207 PG. 966

REFERENCES:

- WYANDOT CO. STONE RECORDS
- U.S. ORIGINAL SECTION NOTES
- WYANDOT CO. ROAD RECORDS



THIS PLAT IS OF AN ACTUAL SURVEY
PERFORMED BY PERRY SURVEYING
5-16-02. A TITLE SEARCH WAS NOT
PERFORMED ON THIS PARCEL TO DO
THE FIELD WORK.

CRAIG C. PERRY P.S. # 7839

PLAT OF A SURVEY
IN THE NE 1/4 OF
SECTION 34, T.15, R.12E,
RIDGE TOWNSHIP
WYANDOT COUNTY, OHIO

PERRY SURVEYING
225 S. MAIN ST.
FINDLAY, OHIO 45840
PH. 419-423-3856 FAX 419-423-6784

SURVEY FOR: CLAREN WALTER

DATE: 5-16-02

REVISED

JOB# 22-050