

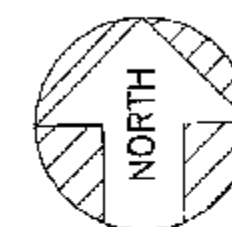


LEGEND

- FOUND IRON PIPE
- SET IRON PIN
- ⊗ SET 1/2" Ø HEAD METAL NAIL
- 1/2" Ø PERSONALIZED IRON PIPE SET
- ⊕ FOUND RAILROAD SPIKE
- ⊗ MADE DRILL HOLE IN CONCRETE
- ▲ FOUND STONE & MONUMENT BOX

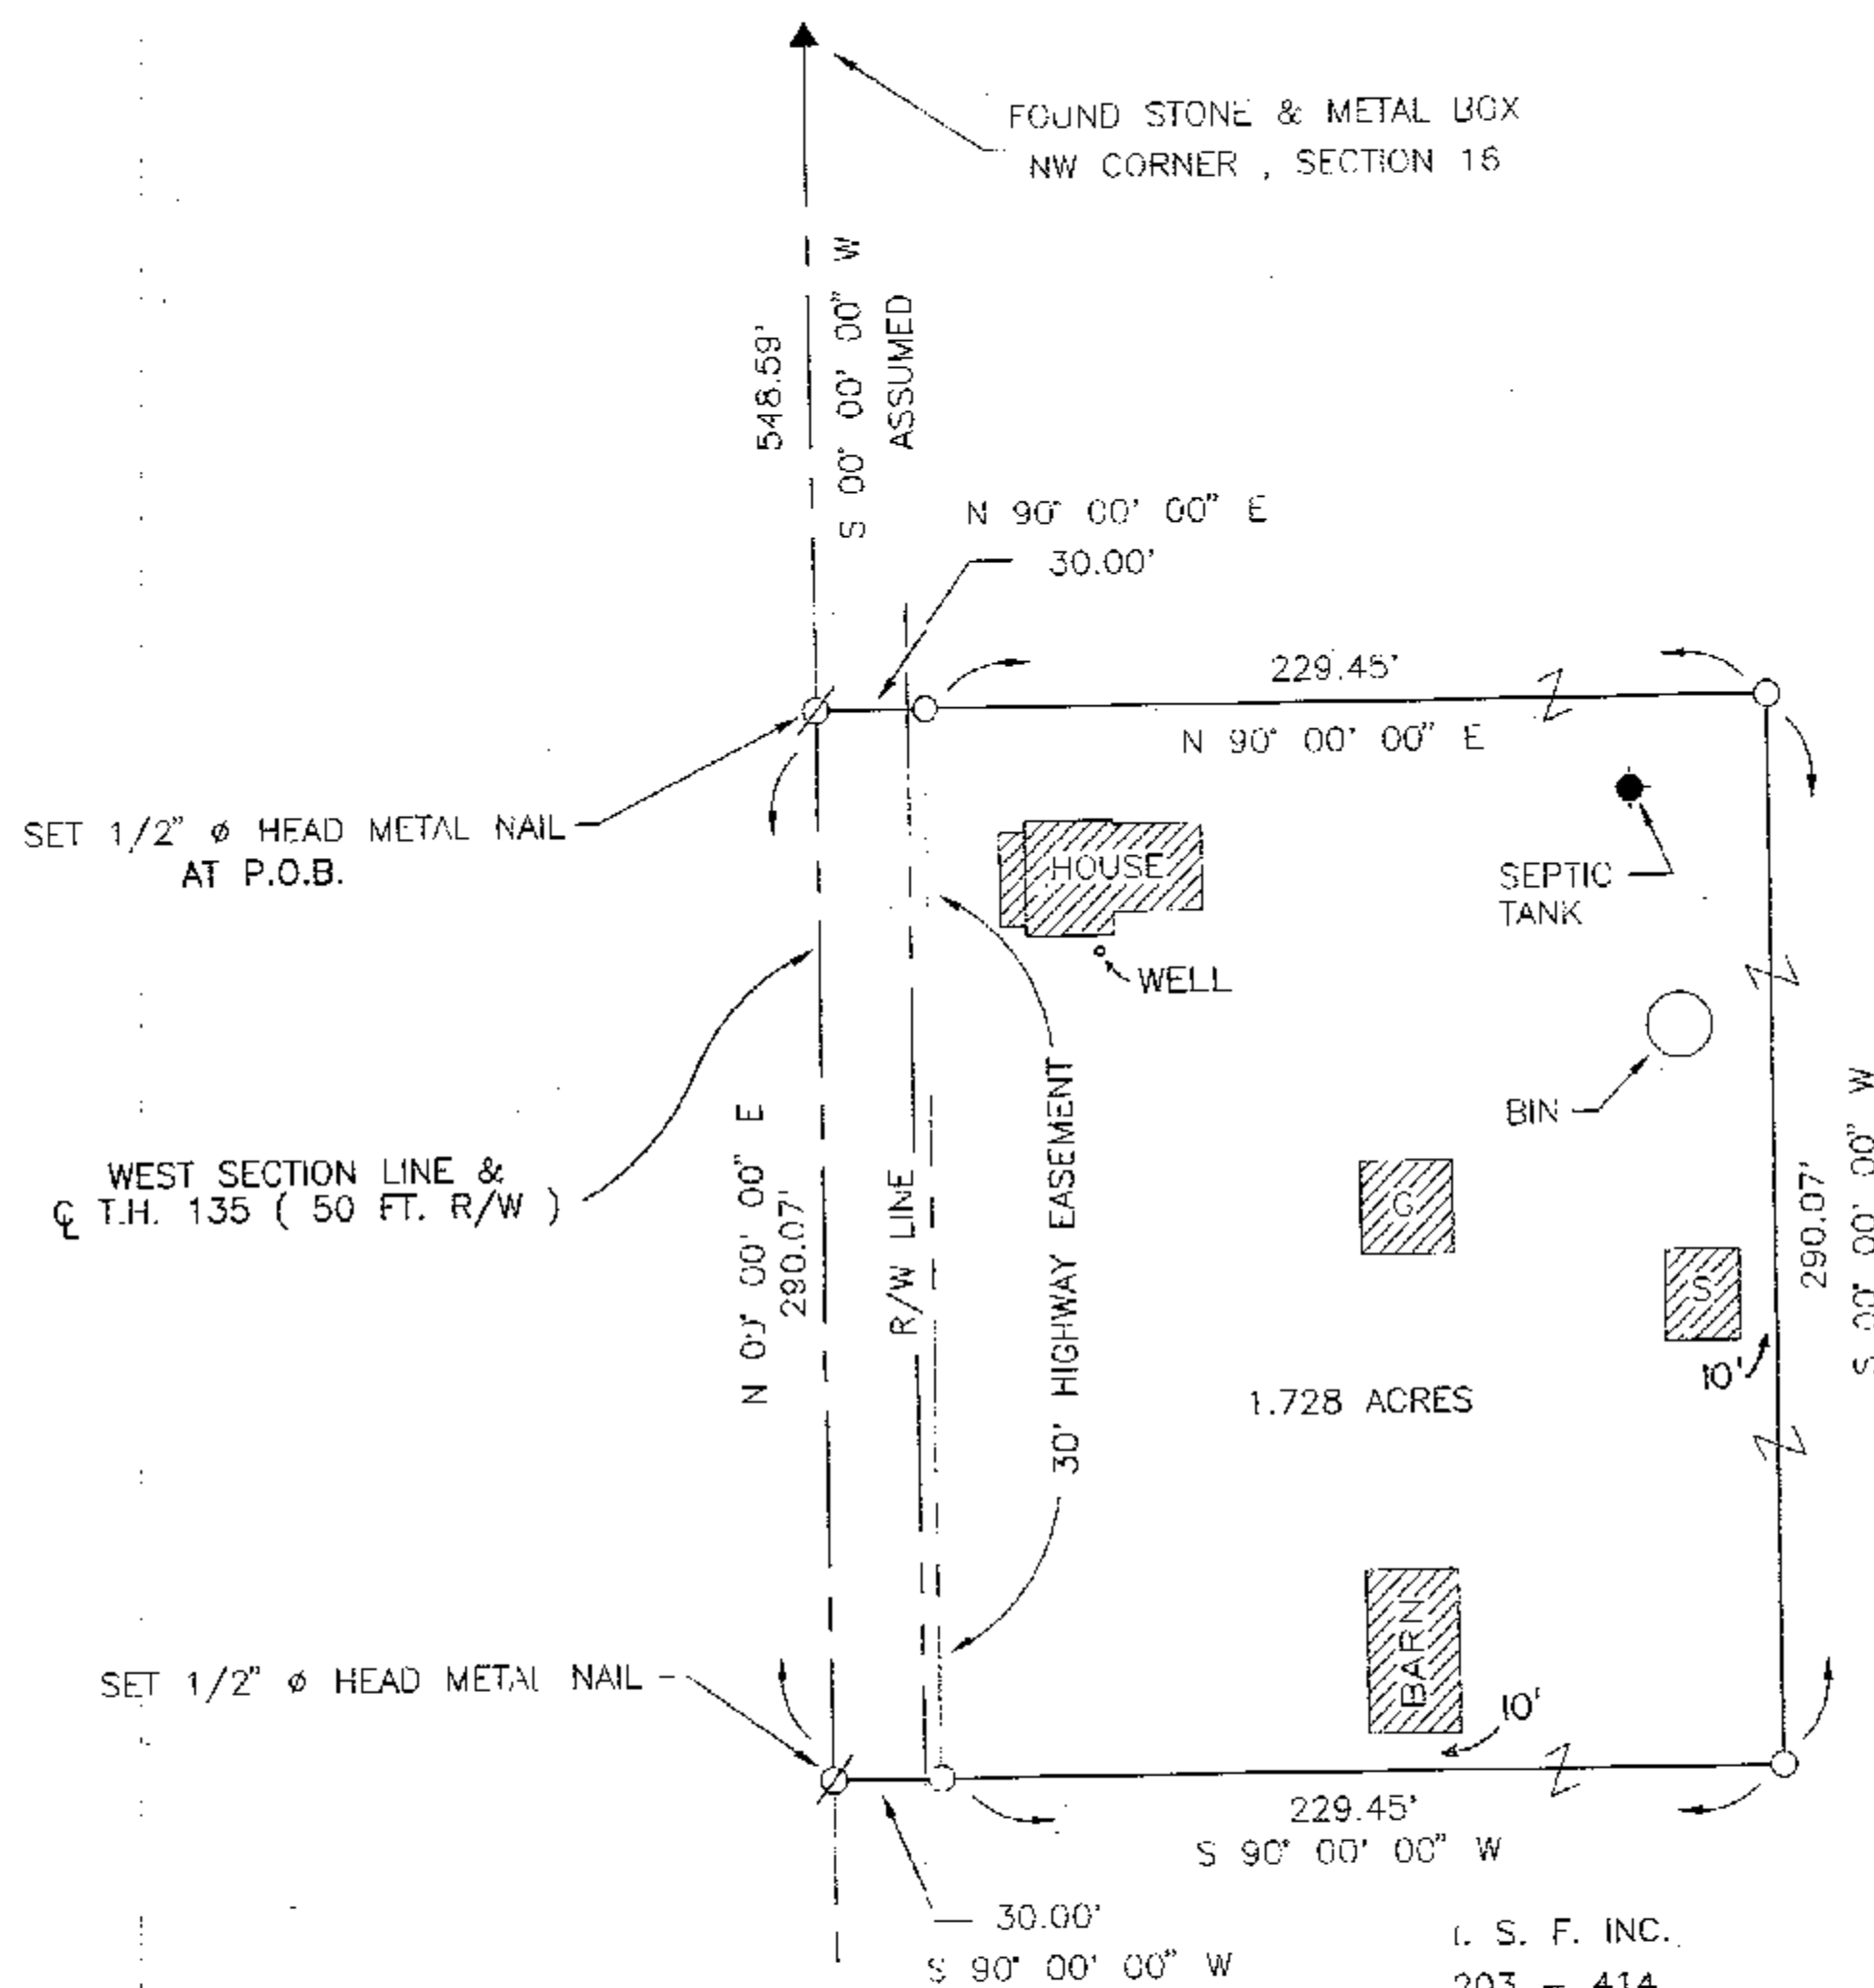

ASSUMED

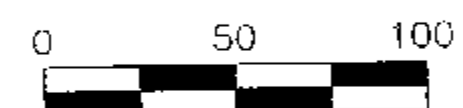

SCALE: 1 INCH = 50 FEET

DEED REF. : VOL. 203, PG. 414

REF: COUNTY STONE BOOK

THE BASIS OF BEARING IS BASED
ON ASSUMED CENTERLINE BEARING OF
TOWNSHIP HIGHWAY 135 AND WEST SECTION
LINE AND ALL OTHER BEARINGS ARE FROM
ANGLES AND DISTANCES MEASURED IN THE
FIELD.



I HEREBY CERTIFY THE ABOVE PLAT TO BE TRUE
AND CORRECT ACCORDING TO A SURVEY.

MADE IN MARCH 29, 2002
OHIO REGISTERED SURVEYOR NO. 5647

BY Jerry B. Weininger
JERRY B. WEININGER

PT. NW 1/4 SEC. 16 T. 3 S. R 15 E.
TWP. ANTRIM COUNTY : WYANDOT OHIO

SURVEY FOR: KEN GOTTFRIED

JERRY B. WEININGER, REGISTERED SURVEYOR
6569 C-2 McCUTCHENVILLE, OHIO 44844

DATE: MARCH 29, 2002 SCALE: 1" = 50'

ALL REGIONAL PLANNING
REQUIREMENTS HAVE BEEN
APPROVED FOR THIS SURVEY
APPLICATION # 0240

SURVEY NUMBER: 0270
VOLUME: C PAGE: 620
DATE FILED: 7-9-2002
PARCEL #: 02-1200-0000