


WEST 1/4 POST
SECTION 5
DN. 12"±
SET MAG NAIL
THROWOVERS

COUNTY ROAD 5 60' R/W

CENTER OF
SECTION 5
FOUND
THROWOVERS



ASSUMED

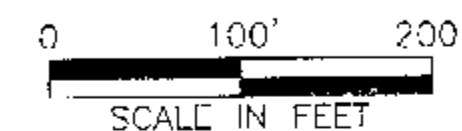

REFERENCES

DEED VOLUME AND PAGE AS SHOWN
WYANDOT COUNTY CORNERSTONE REFERENCES
SURVEY VOLUME 3, PAGE 269
SURVEY FOR VERNON GRUBEL BY
JERRY B. WEININGER, DATED APRIL 4, 1995
SURVEY VOLUME 8, PAGE 204


LEGEND

SET	FOUND	DESCRIPTION
⊗	⊗	CONC. MONUMENT
⊕	⊕	RAILROAD SPIKE
⊙	⊙	NAIL
⊖	⊖	IRON ROD
⊗	⊗	DRILL HOLE
▲	▲	STONE
□	□	MONUMENT BOX
●	●	IRON PIPE
■	■	WOOD POST
(D)		DEED
(P)		PLAT
(M)		MEASURED
(S)		SURVEYED
(C)		CALCULATED

NOTE:
ALL IRON ROD SETS ARE 5/8" DIA. x 30" LENGTH
WITH PERSONALIZED CAPS (HANK AND ASSOC.)
DRIVEN FLUSH.

SURVEYOR'S STATEMENT

I HEREBY DECLARE THAT THE ABOVE PARCEL WAS
SURVEYED DURING AUGUST, 2002, PROPERTY LINES
SHOWN ARE LOCATED FROM DEEDS ON RECORD
AND ARE DEED LINES. BEARINGS ARE ASSUMED
FOR ANGULAR MEASUREMENT ONLY. ALL
INFORMATION SHOWN IS TRUE AND CORRECT TO
THE BEST OF MY KNOWLEDGE AND BELIEF (PER
CHAPTER 4733-37 OF THE OHIO REVISED CODE).

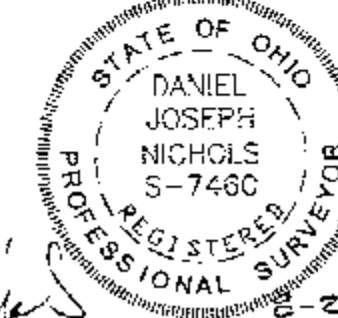


DANIEL J. NICHOLS, P.S. #7460

DATE

TOWNSHIP ROAD 114 60' R/W

NOTE: ROAD IS UNDEVELOPED (GRASS)

SOUTHWEST
CORNER
SECTION 5
DOWN 8"±
SET R.R. SPIKE
& MAG NAIL
THROWOVERS

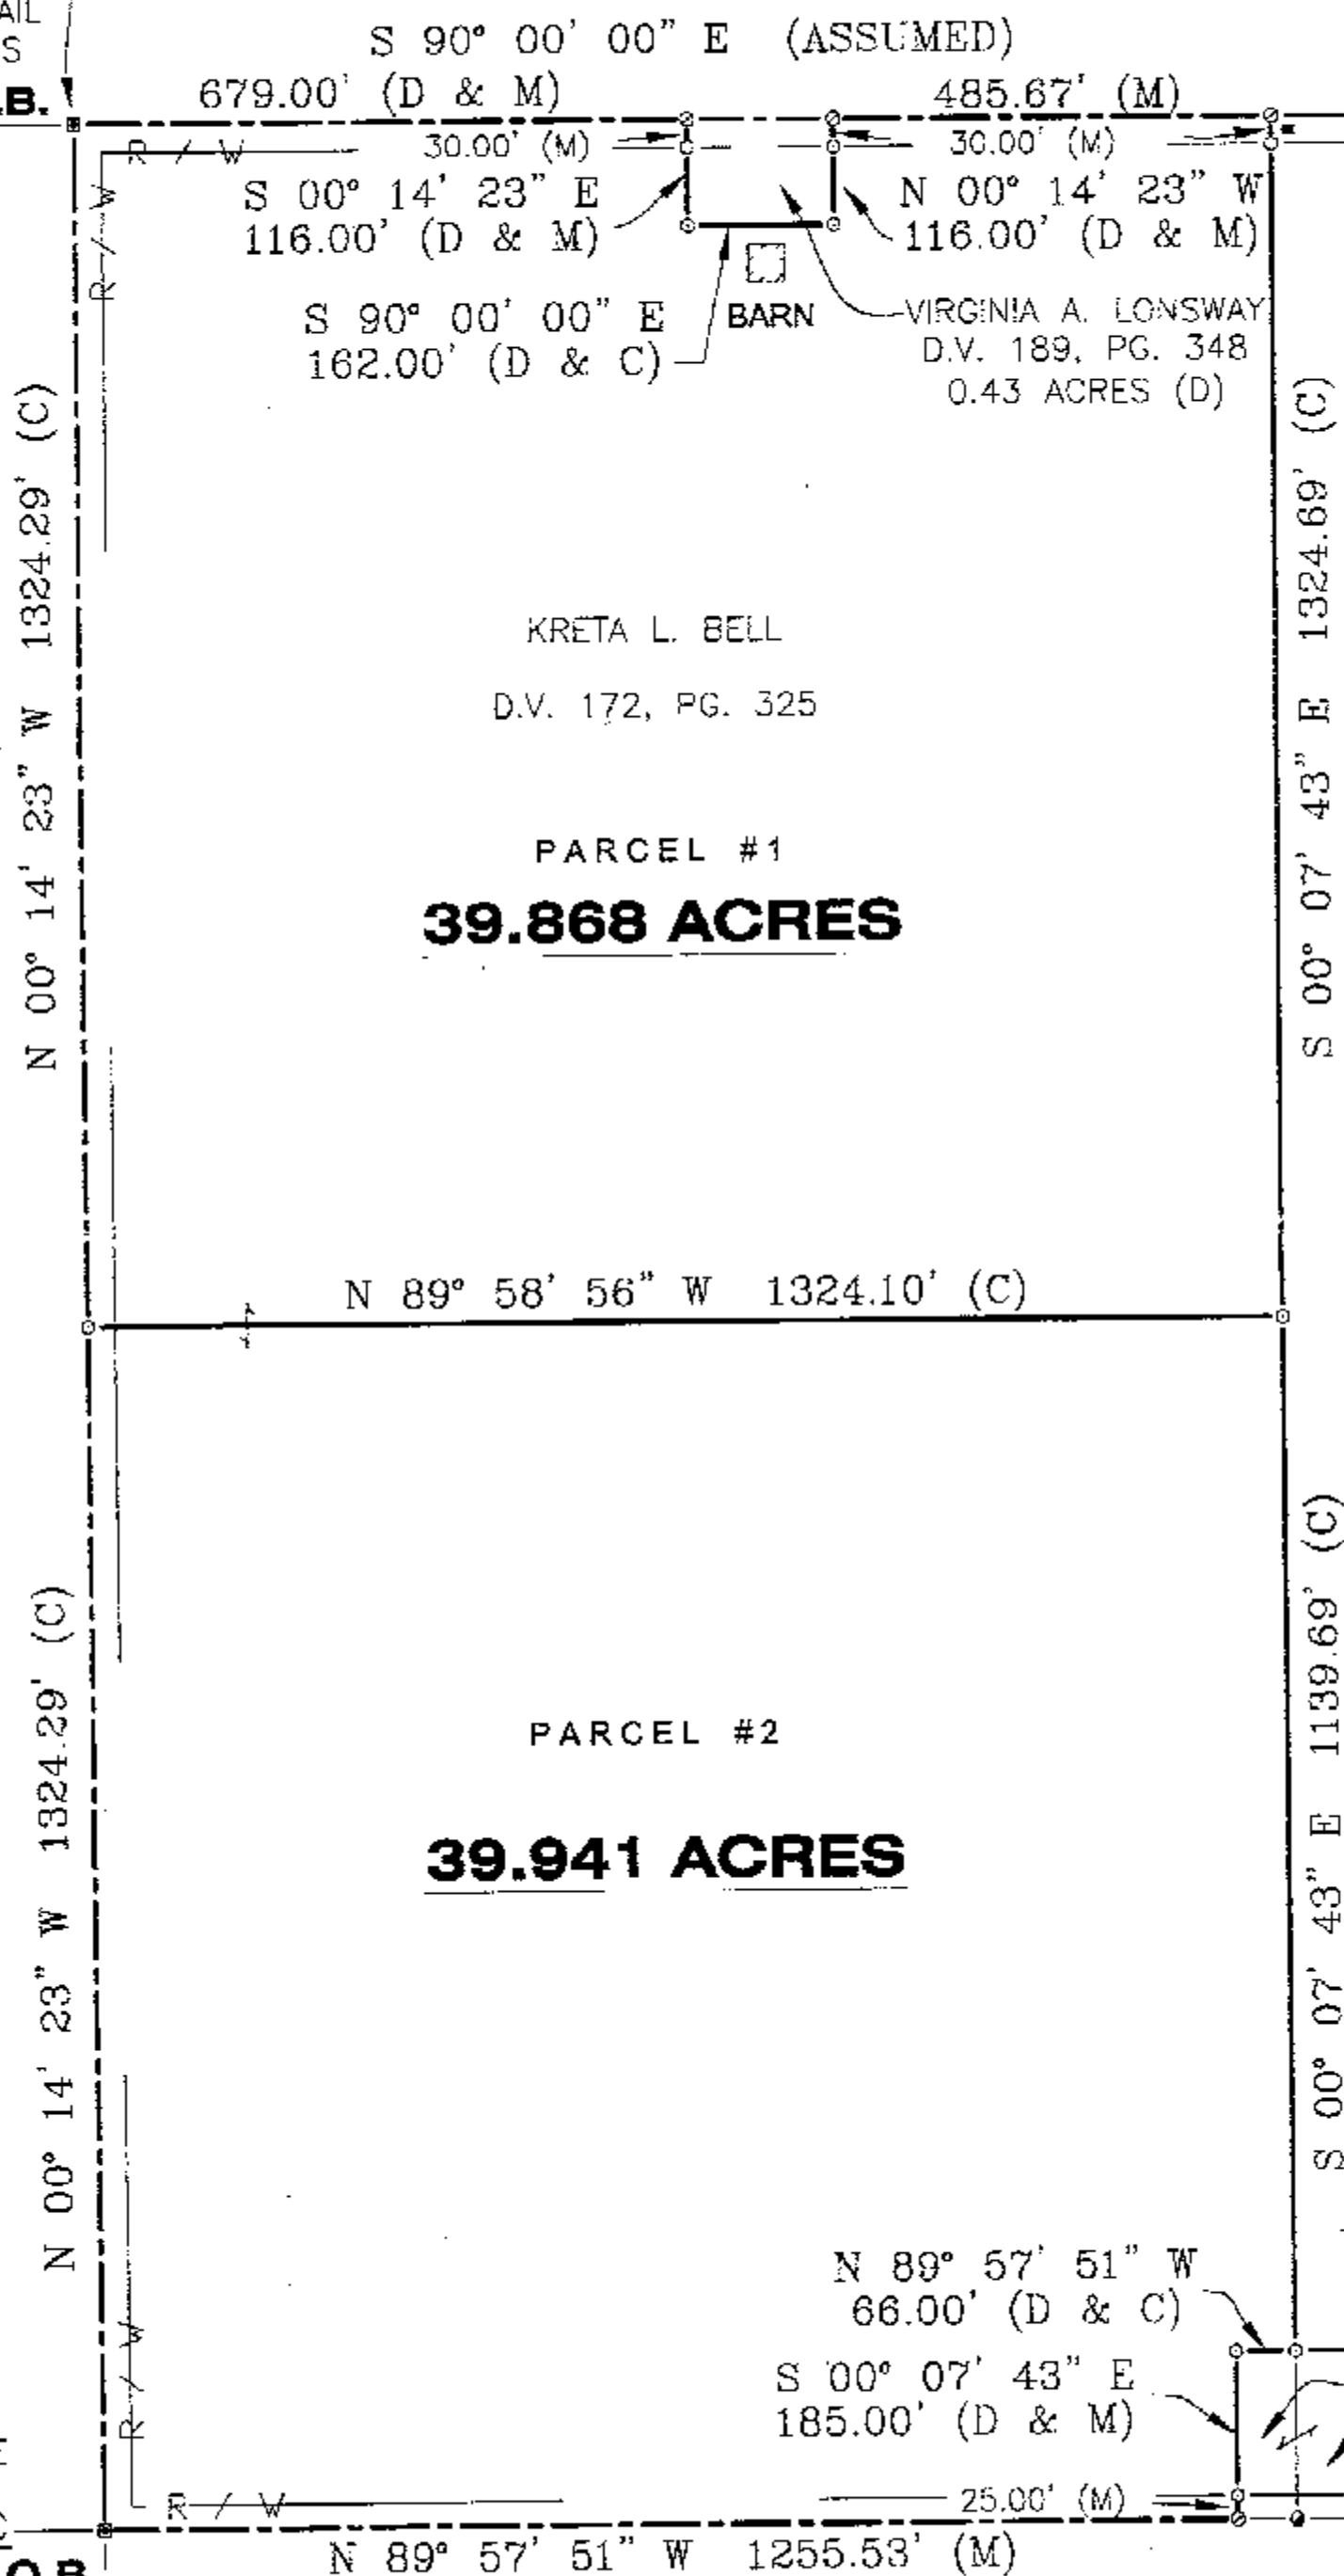

SURVEY NUMBER: 0284
VOLUME: C PAGE: 632
DATE FILED: 9-5-02
PARCEL #: 38-1255-0000

ALL REGIONAL PLANNING
REQUIREMENTS HAVE BEEN
APPROVED FOR THIS SURVEY
APPLICATION # N/A

MELVIN L. SWERLEIN ET UX
D.V. 152, PG. 95
119.75 ACRES (D)

THE BOARD OF EDUCATION
OF TYMOCHTEE TOWNSHIP
D.V. 37, PAGE 88 & 89
0.25 ACRES (D)
0.25 ACRES (D)

TOWNSHIP ROAD 11 50' R/W

SURVEY FOR: WATSON / BELL

LOCATED IN THE SOUTHWEST 1/4 OF SECTION 5,
TYMOCHTEE TOWNSHIP, T-1-S, R-14-E,
WYANDOT COUNTY, OHIO

HANK AND ASSOCIATES, INC.

ENGINEERING SURVEYING
137 SOUTH WASHINGTON STREET, Tiffin, OHIO 44883
PHONE: (419) 447-4300 FAX: (419) 447-2076

JOB NO.

2021.180