



- FOUND IRON PIPE
- SET IRON PIN
- ⊗ SET 1/2" Ø HEAD METAL NAIL
- 1/2" Ø PERSONALIZED IRON PIPE SET
- ⊕ FOUND RAILROAD SPIKE
- ⊗ MADE DRILL HOLE IN CONCRETE
- ▲ FOUND STONE & MONUMENT BOX
- FOUND 5" SQ. CONCRETE MONUMENT WITH 1" IRON PIN IN CENTER

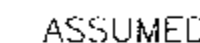

SCALE: 1 INCH = 40 FEET

DEED REF. : O.R. VOL. 20 , PG. 570
SURVEY REF. VOL. 8 , PG. 167
9456

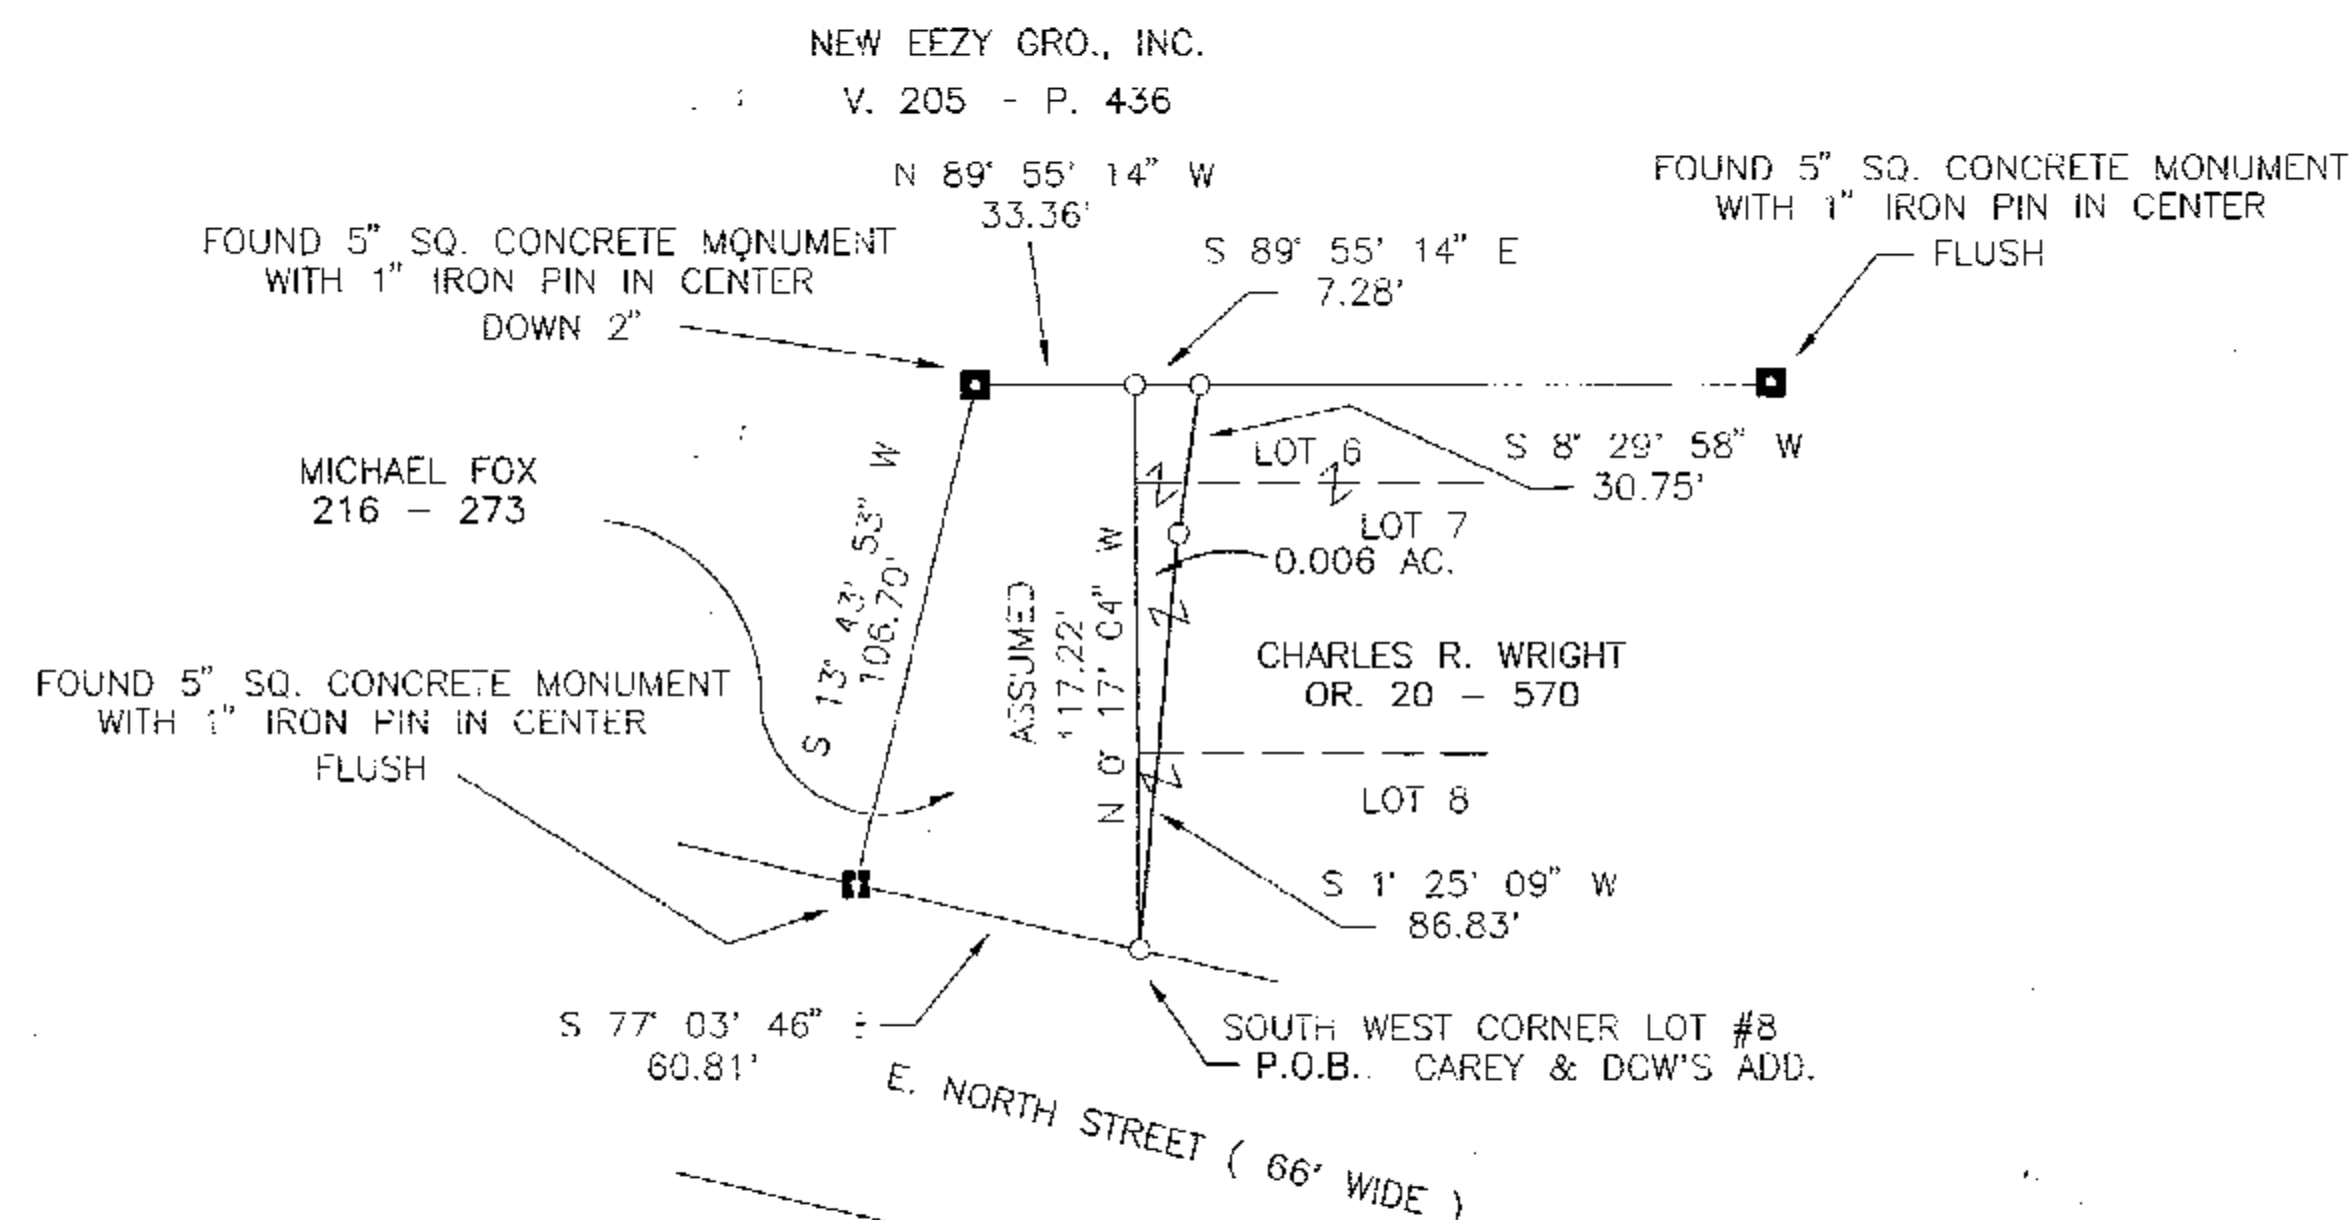

THE BASIS OF BEARING IS BASED ON
ASSUMED WEST LINE OF LOTS 6, 7, & 8
AND ALL OTHER BEARINGS ARE FROM
ANGLES AND DISTANCES MEASURED IN THE
FIELD.

117.22 FEET LINE IS WEST LINE OF LOTS 6,7, & 8

SURVEY NUMBER: 0292
VOLUME: C PAGE: 637
DATE FILED: 9-23-02
PARCEL #: 10-5195-0000

ALL REGIONAL PLANNING
REQUIREMENTS HAVE BEEN
APPROVED FOR THIS SURVEY
APPLICATION # CAREY CITY
(N/A) SPLIT
APPROVAL



I HEREBY CERTIFY THE ABOVE PLAT TO BE TRUE
AND CORRECT ACCORDING TO A SURVEY.

MADE IN _____ SEPTEMBER 6, 2002
OHIO REGISTERED SURVEYOR NO. 5647
BY Jerry B. Weininger
JERRY B. WEININGER

LOT 6, 7, & 8 CAREY AND DOW'S ADDITION
VOL. 2, PAGES 66 SLIDE 144 VILLAGE OF CAREY
SEC. 16 T. 1 S., R 13 E.
JWE. CRAWFORD COUNTY : WYANDOT OHIO

SURVEY FOR: MICHAEL FOX

JERRY B. WEININGER, REGISTERED SURVEYOR
6569 C-2 McCUTCHEENVILLE, OHIO 44844

DATE: SEPTEMBER 6, 2002 SCALE: 1" = 40'