


- FOUND IRON PIPE
- ⬢ SET IRON PIN
- ⊘ SET 1/2" Ø HEAD METAL NAIL
- 1/2" Ø PERSONALIZED IRON PIPE SET
- ⊕ FOUND RAILROAD SPIKE
- ⊗ MADE DRILL HOLE IN CONCRETE
- ▲ FOUND STONE & MONUMENT BOX

THE BASIS OF BEARING IS BASED ON ASSUMED CENTERLINE BEARING OF U.S. HIGHWAY 30 AND HALF SECTION LINE AND ALL OTHER BEARINGS ARE FROM ANGLES AND DISTANCES MEASURED IN THE FIELD.

SURVEY NUMBER: 0296
VOLUME: C PAGE: 640
DATE FILED: 10-01-02
PARCEL #: 13-0420-0000


ALL REGIONAL PLANNING
REQUIREMENTS HAVE BEEN
APPROVED FOR THIS SURVEY
APPLICATION #

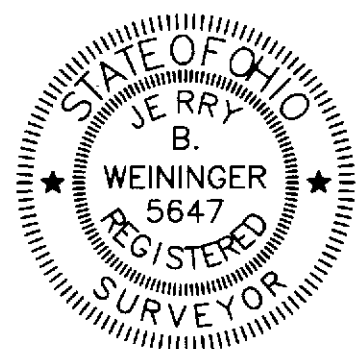

I HEREBY CERTIFY THE ABOVE PLAT TO BE TRUE
AND CORRECT ACCORDING TO A SURVEY.

MADE IN SEPTEMBER 3, 2002
OHIO REGISTERED SURVEYOR NO. 5647

BY Jerry B. Weininger
JERRY B. WEININGER

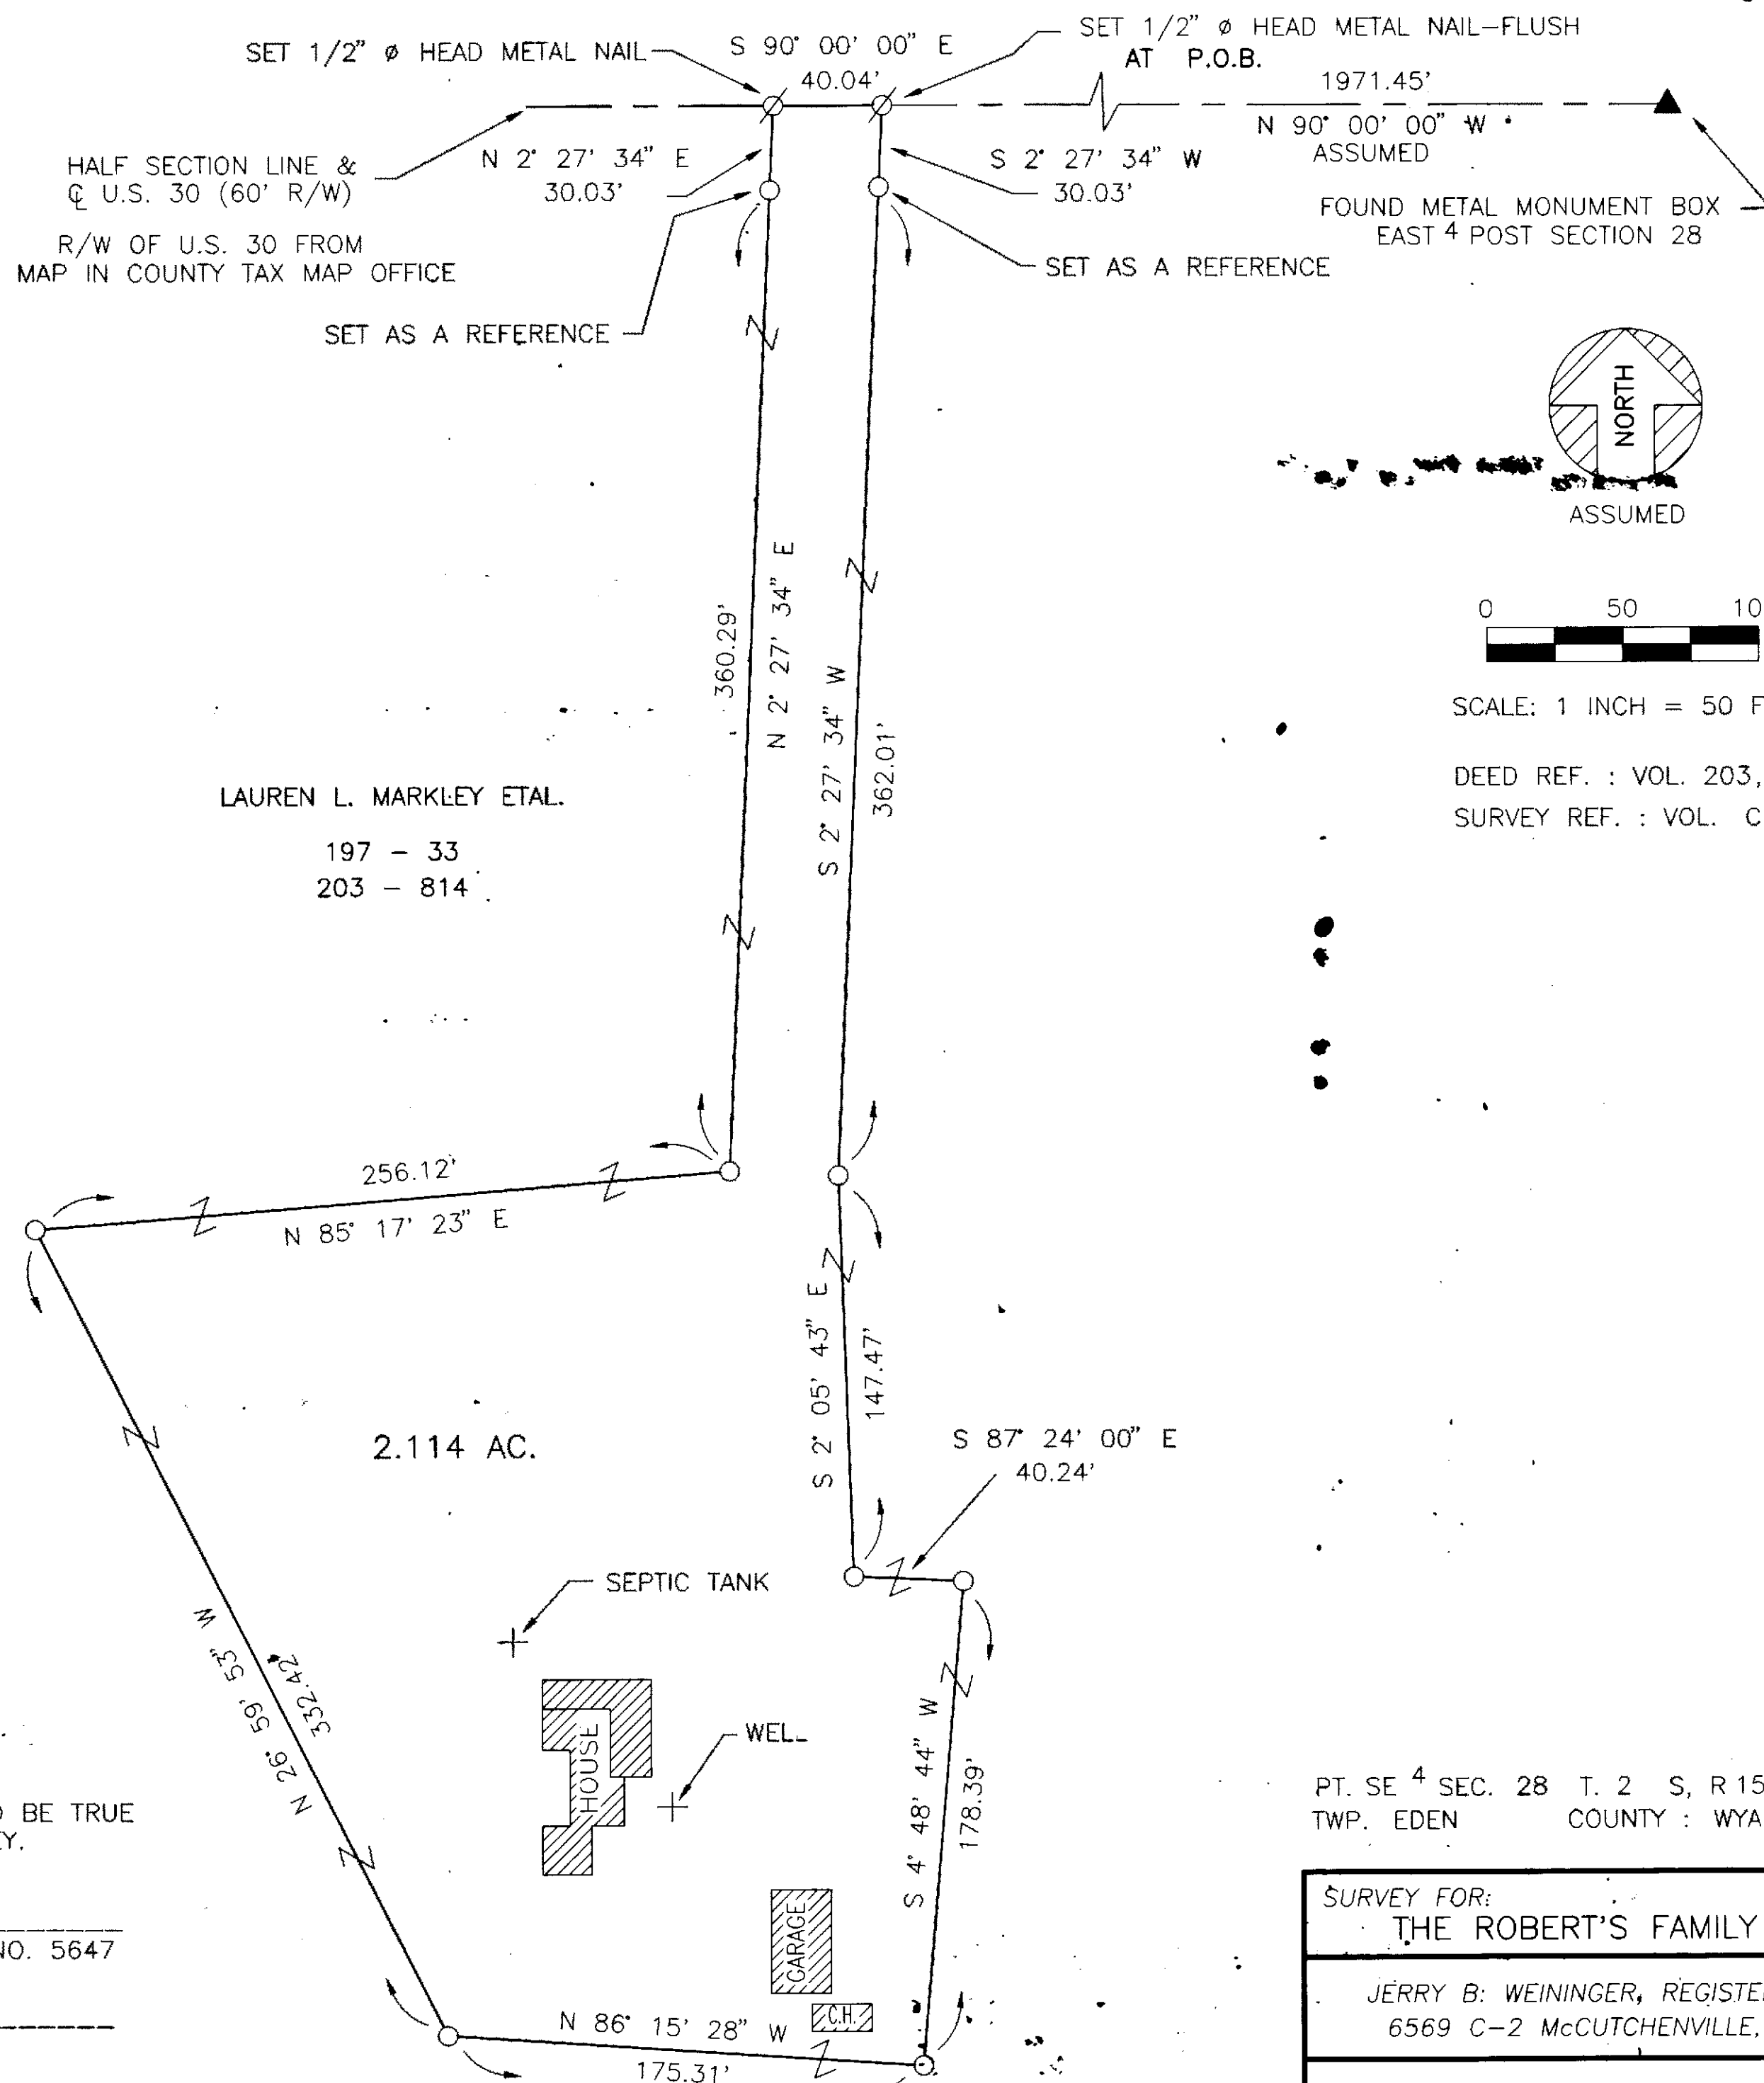

SCALE: 1 INCH = 50 FEET

DEED REF. : VOL. 203, PG. 814
SURVEY REF. : VOL. C , PG. 531

PT. SE ⁴ SEC. 28 T. 2 S, R 15 E.
TWP. EDEN COUNTY : WYANDOT : OHIO

SURVEY FOR:
THE ROBERT'S FAMILY LIVING TRUST

JERRY B. WEININGER, REGISTERED SURVEYOR
6569 C-2 McCUTCHENVILLE, OHIO 44844

DATE: SEPTEMBER 3, 2002 SCALE: 1" = 50'