

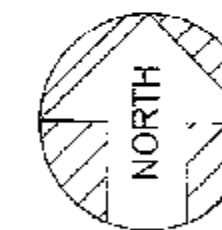


LEGEND

- FOUND IRON PIPE
- SET IRON PIN
- ⊘ SET 1/2" Ø HEAD METAL NAIL
- 1/2" Ø PERSONALIZED IRON PIPE SET
- ⊙ FOUND RAILROAD SPIKE
- ⊗ MADE DRILL HOLE IN CONCRETE
- ▲ 5" SQ CONCRETE MONUMENT

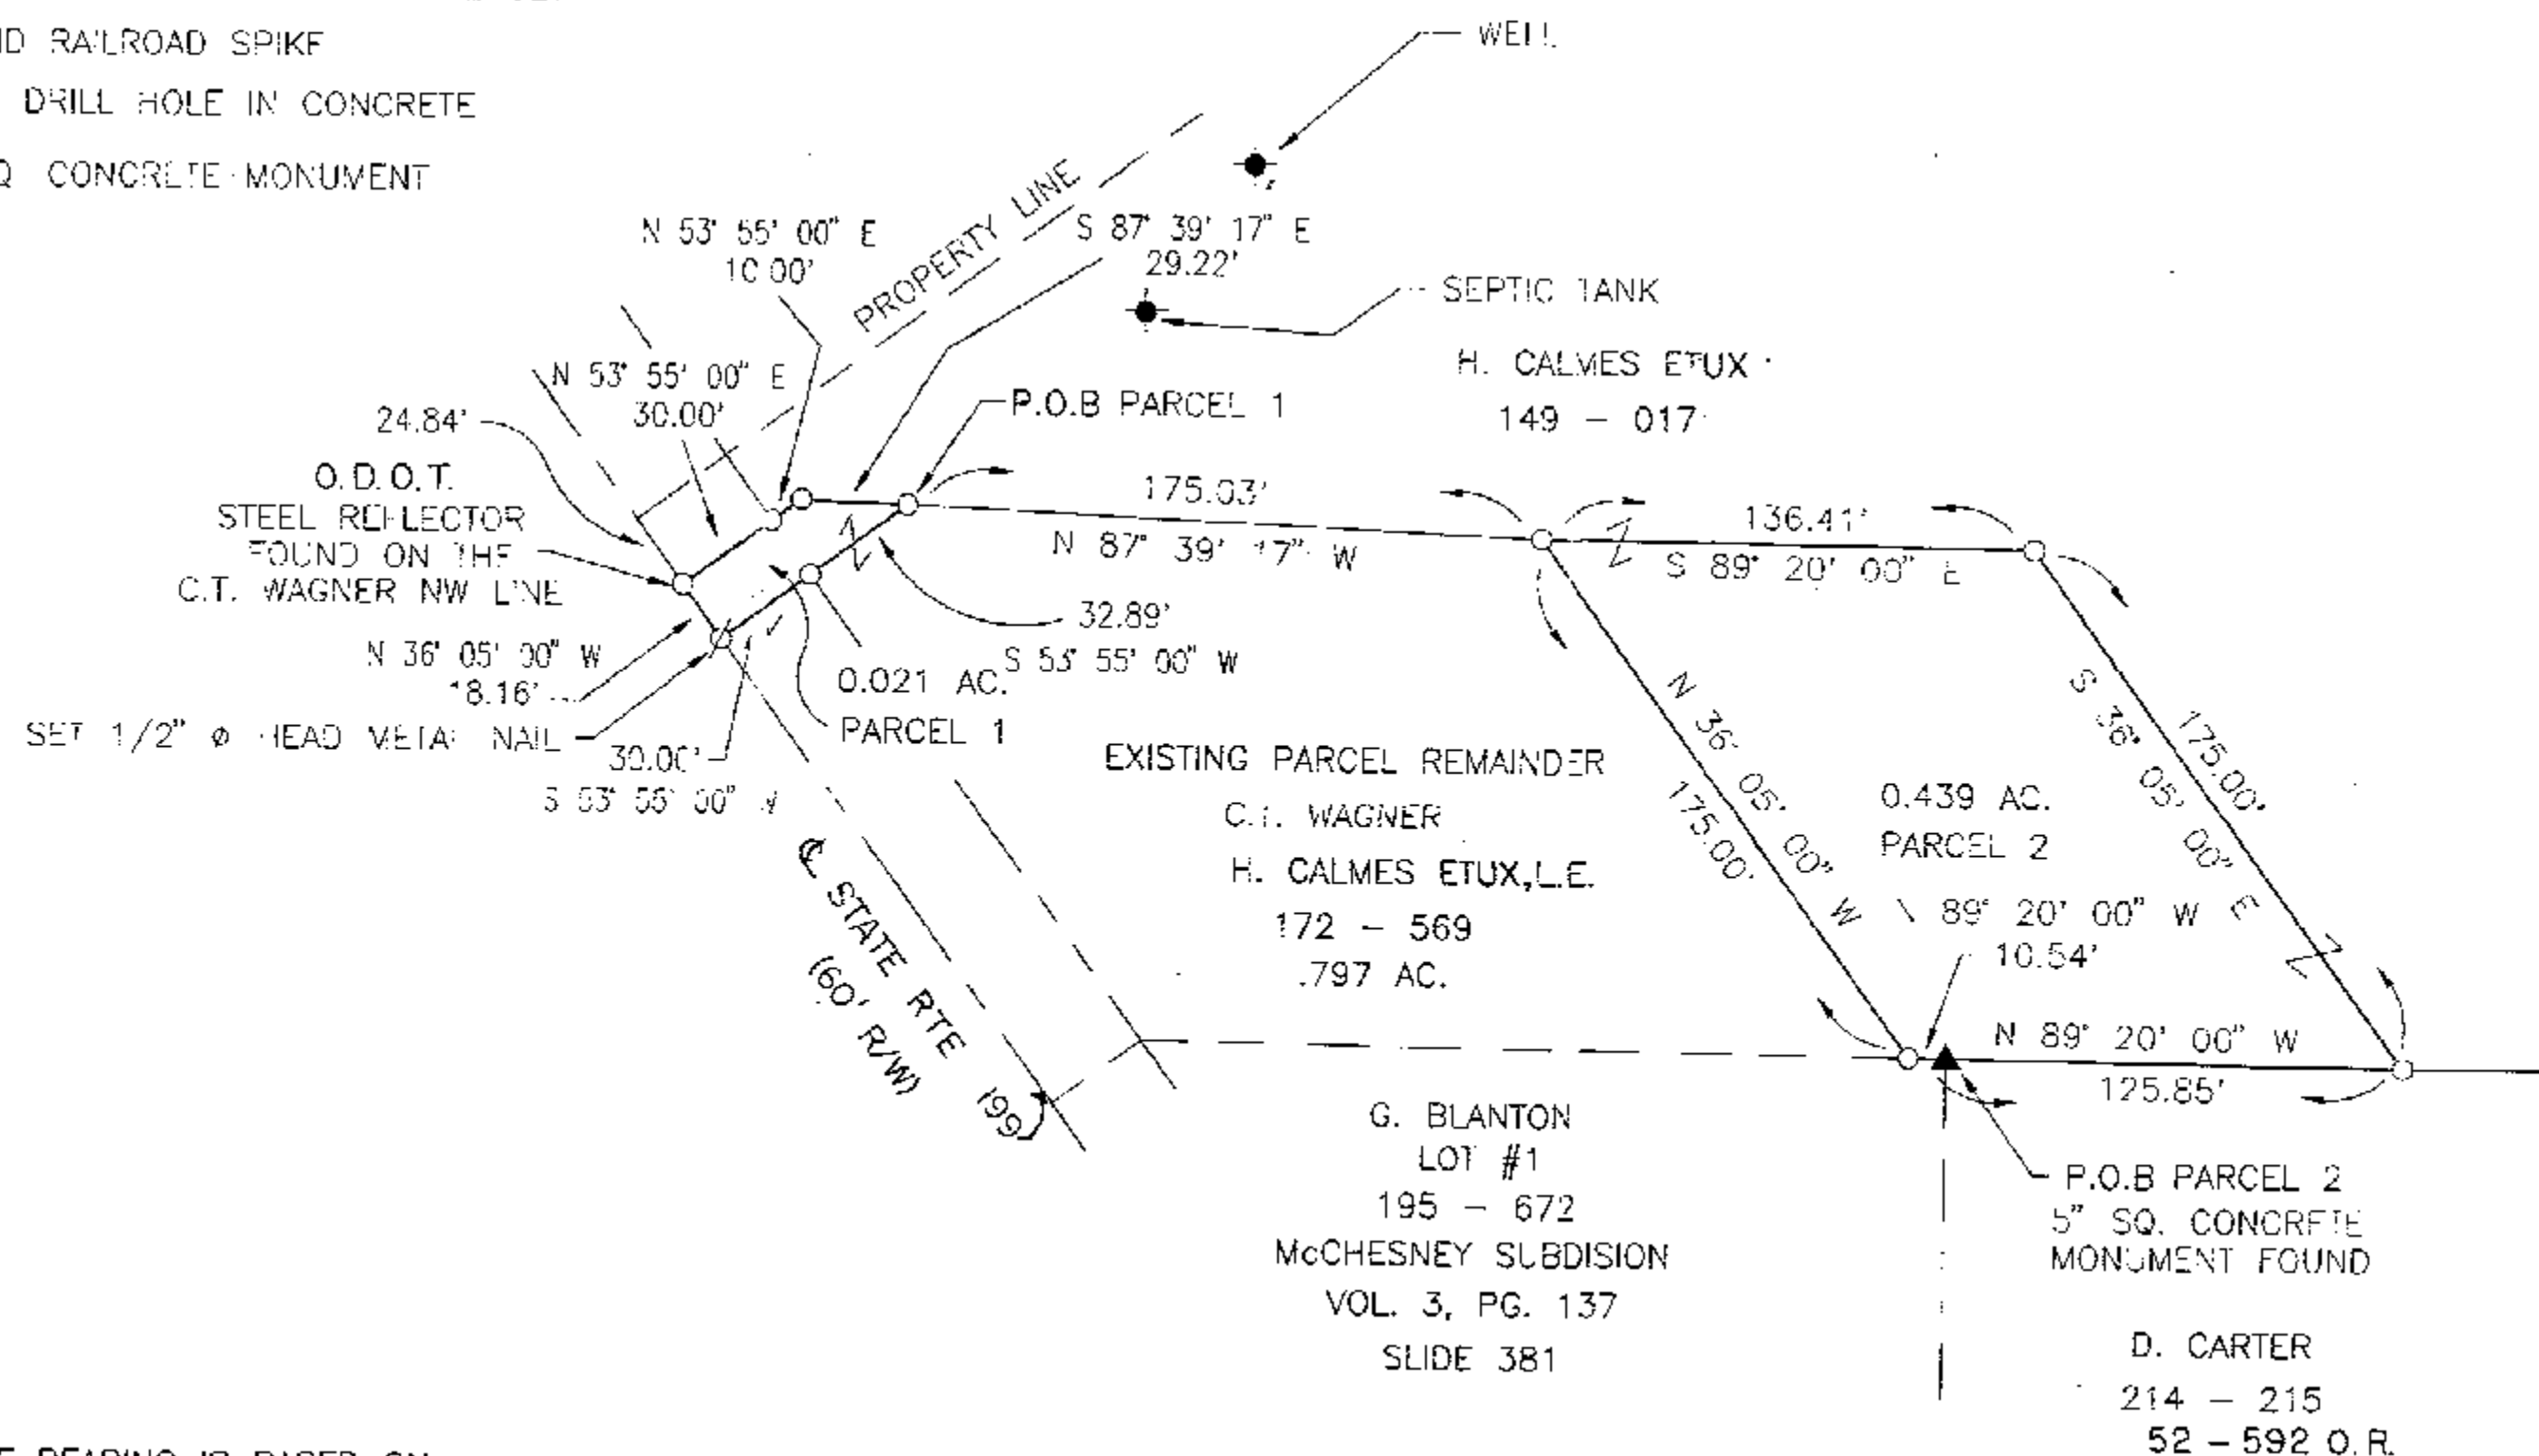

ASSUMED

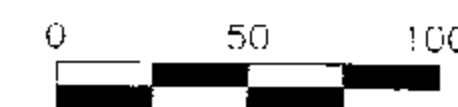

SCALE: 1 INCH = 50 FEET

DEED REF. : VOL. 172, PG. 569
DEED REF. : VOL. 149, PG. 017

THE BASIS OF BEARING IS BASED ON
ASSUMED BEARING OF NORTH LINE
OF McCHESNEY SUBDIVISION AND ALL
OTHER BEARINGS ARE FROM ANGLES
AND DISTANCES MEASURED IN THE FIELD.

ALL REGIONAL PLANNING
REQUIREMENTS HAVE BEEN
APPROVED FOR THIS SURVEY
APPLICATION # (03-11)

SURVEY NUMBER: 02101
VOLUME: C PAGE: 643
DATE FILED: 10-16-2002
PARCEL #: 09-2305-0000, 09-2305-0100



I HEREBY CERTIFY THE ABOVE PLAT TO BE TRUE
AND CORRECT ACCORDING TO A SURVEY.

MADE IN SEPTEMBER 24, 2002
OHIO REGISTERED SURVEYOR NO. 5647

BY Jerry B. Weininger
JERRY B. WEININGER

PT. SEC. 4 SEC. 27 T. 1 S. R. 13 E.
TWP. CRAWFORD COUNTY: WYANDOT OHIO

SURVEY FOR: HAROLD CALMES

JERRY B. WEININGER, REGISTERED SURVEYOR
6569 C-2 McCUTCHENVILLE, OHIO 44844

DATE: SEPTEMBER 24, 2002 SCALE: 1" = 50'