


ALL REGIONAL PLANNING
REQUIREMENTS HAVE BEEN
APPROVED FOR THIS SURVEY
APPLICATION # (N/A)
village of Nevada

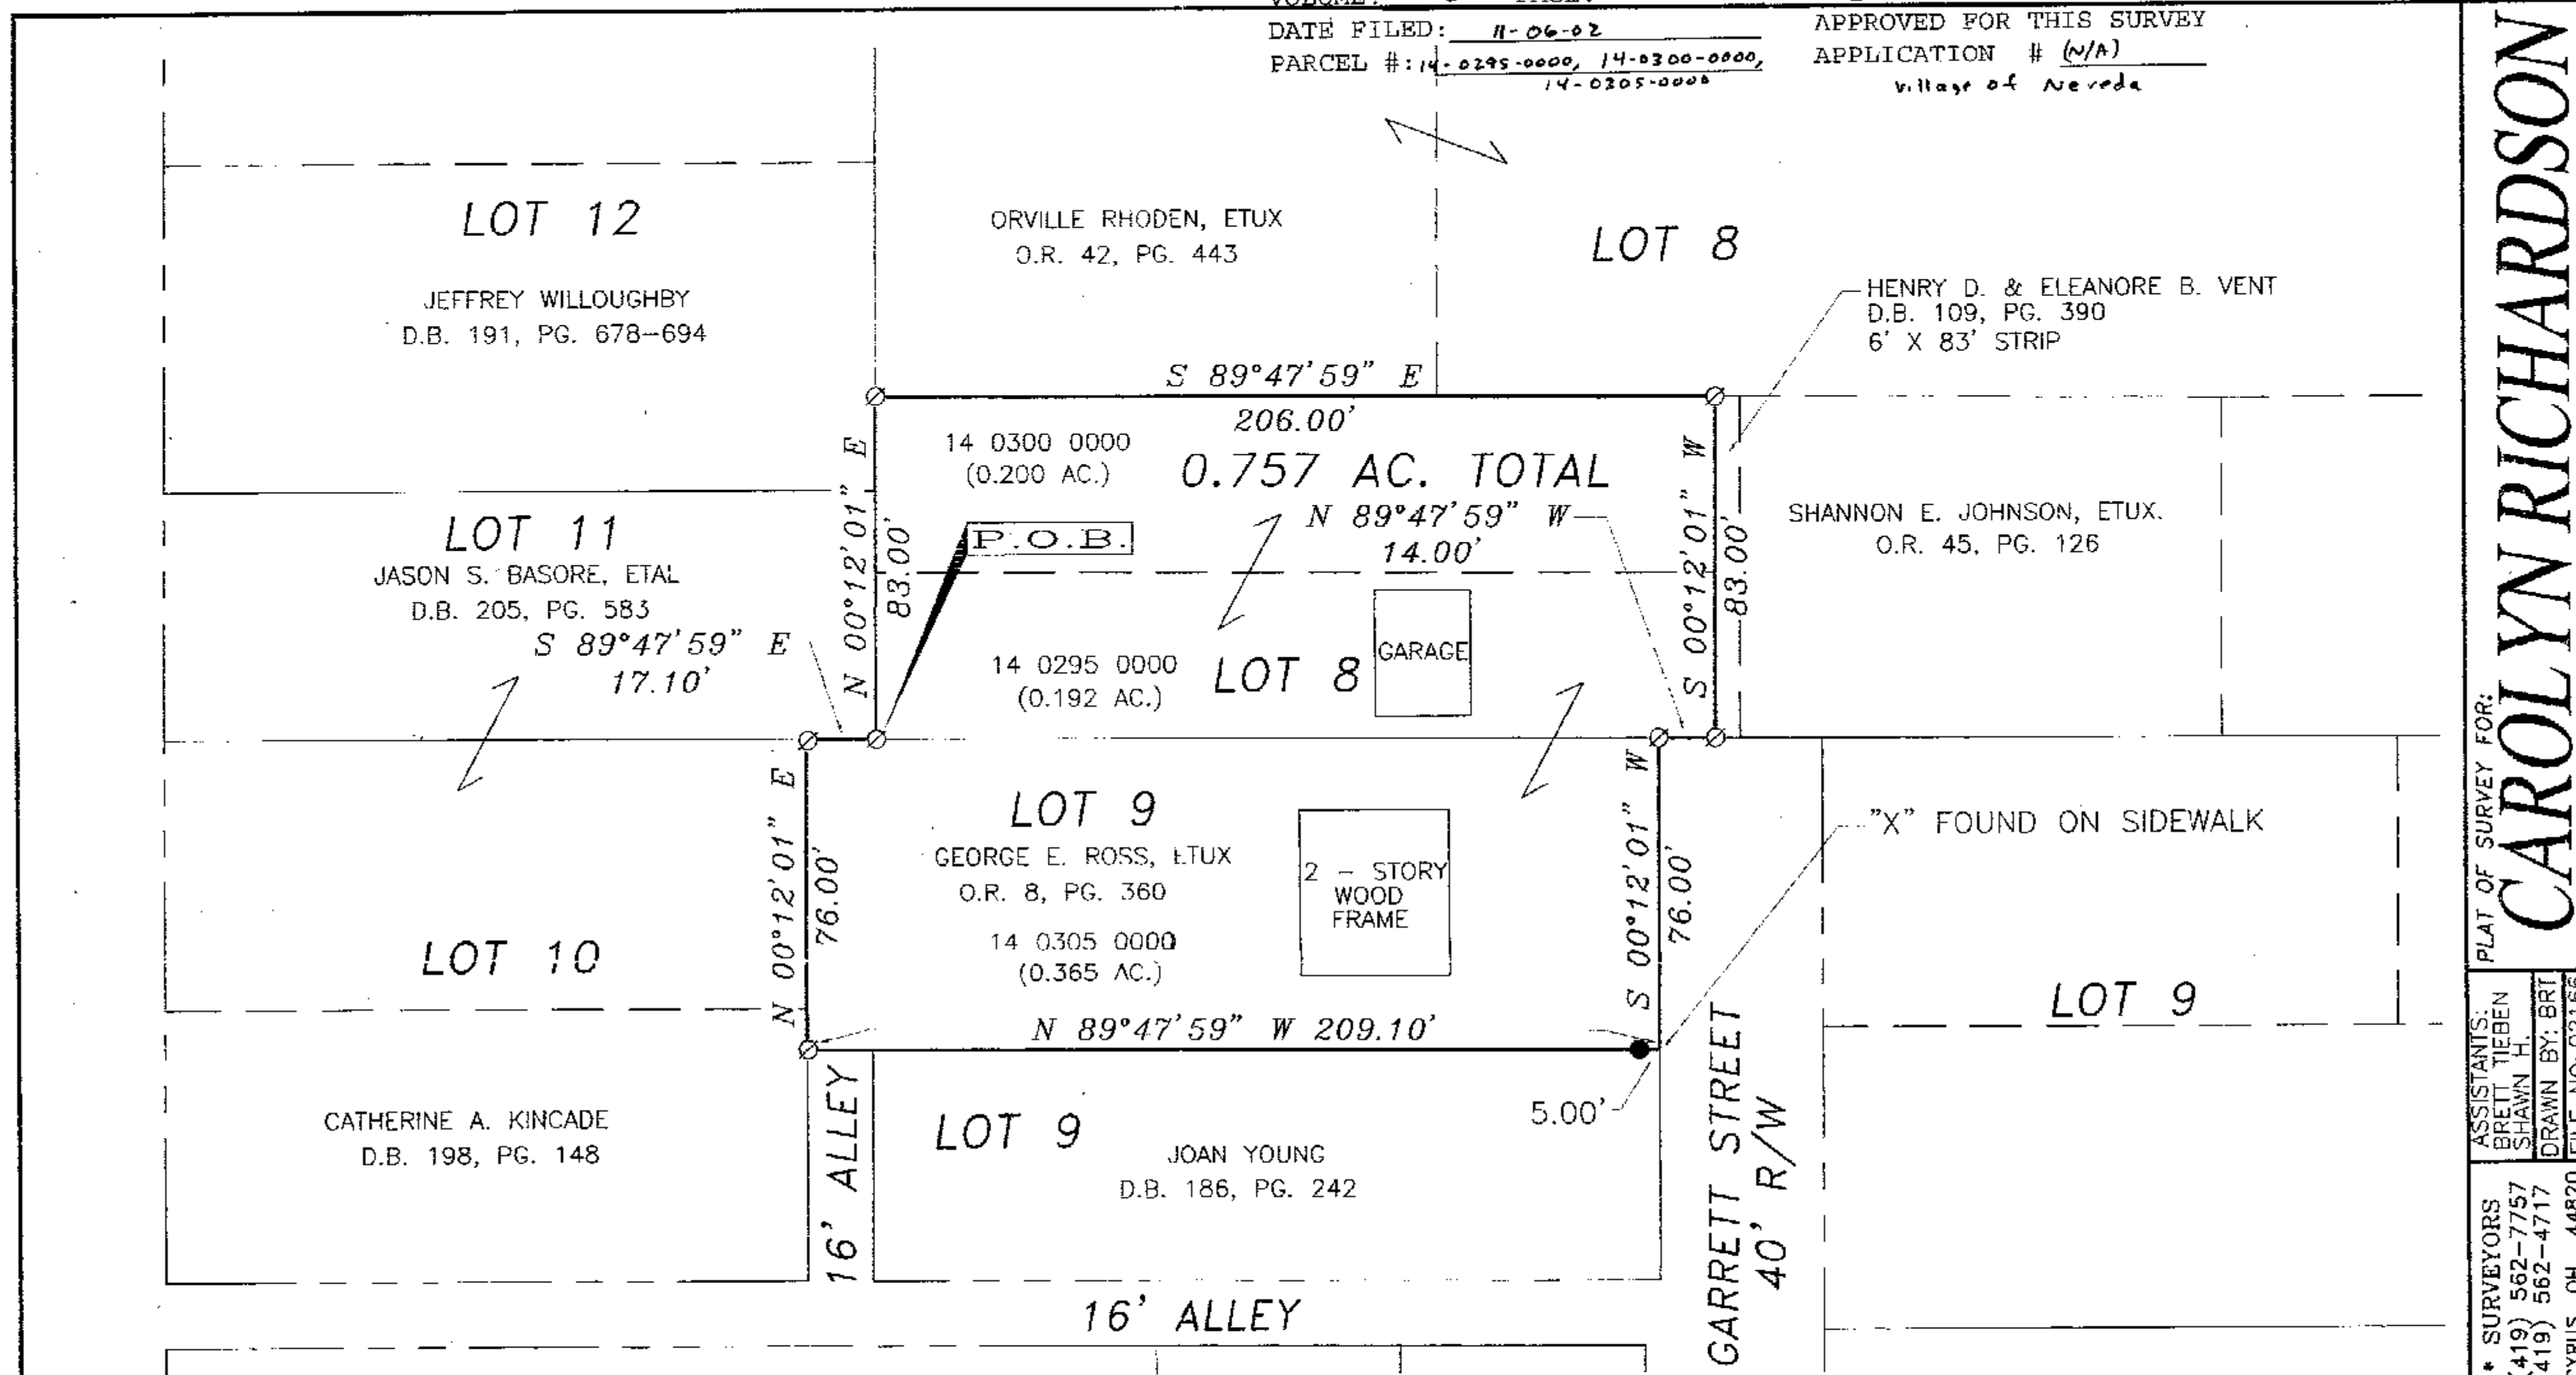

SITUATED IN THE STATE OF OHIO, COUNTY OF
WYANDOT, VILLAGE OF NEVADA, BEING PART OF
LOTS 8, AND 9 AS SHOWN AND DELINEATED ON
PLAT BOOK 1 PAGE 81.

1. ALL IRON PINS SET ARE 5/8" x 30" LONG REINFORCING RODS WITH YELLOW PLASTIC CAPS STAMPED "MAKEEVER AND ASSOC." UNLESS OTHERWISE NOTED.
2. BEARINGS SHOWN HEREON ARE TO AN ASSUMED AZIMUTH AND ARE USED TO DENOTE ANGLES ONLY.

● IRON PIN SET
 Ø IRON PIPE FOUND

DEED BOOK AND PAGES AS SHOWN HEREIN
P.B. 1, PG. 81 (PLAT CABINET A SLIDE 51)
VOL. B, PG. 22
VOL. 4, PG. 14
VOL. 5, PG. 349



0 30 60
SCALE 1" = 30'

WE HEREBY STATE TO CAROLYN RICHARDSON THAT THE DRAWING HEREIN IS REPRESENTATIVE OF AN ACUTAL SURVEY PERFORMED IN OCTOBER, 2002, BY MYSELF OR UNDER MY DIRECT SUPERVISION AND THAT ALL INFORMATION IS TRUE AND CORRECT TO THE BEST OF MY KNOWLEDGE AND BELIEF.

Brett R. Tieben
BRETT R. TIEBEN, P.S.
PROFESSIONAL SURVEYOR NO. 8191
DATE: 10-31-02



c:\3707\166\SUBVEY\07-155.MWG

MAakeever
&ssociates, Inc. ENGINEERS • SURVEYORS
PHONE: (419) 562-7757
FAX: (419) 562-4717
PO BOX 3725 1810 E. MANSFIELD ST. BUCYRUS, OH 44820

ASSISTANTS:
BRETT TIEBEN
SHAWN H.

PLAT OF SURVEY FOR:

REPORT OF SURVEY FOR:
CAROLYN RICHARDSON