



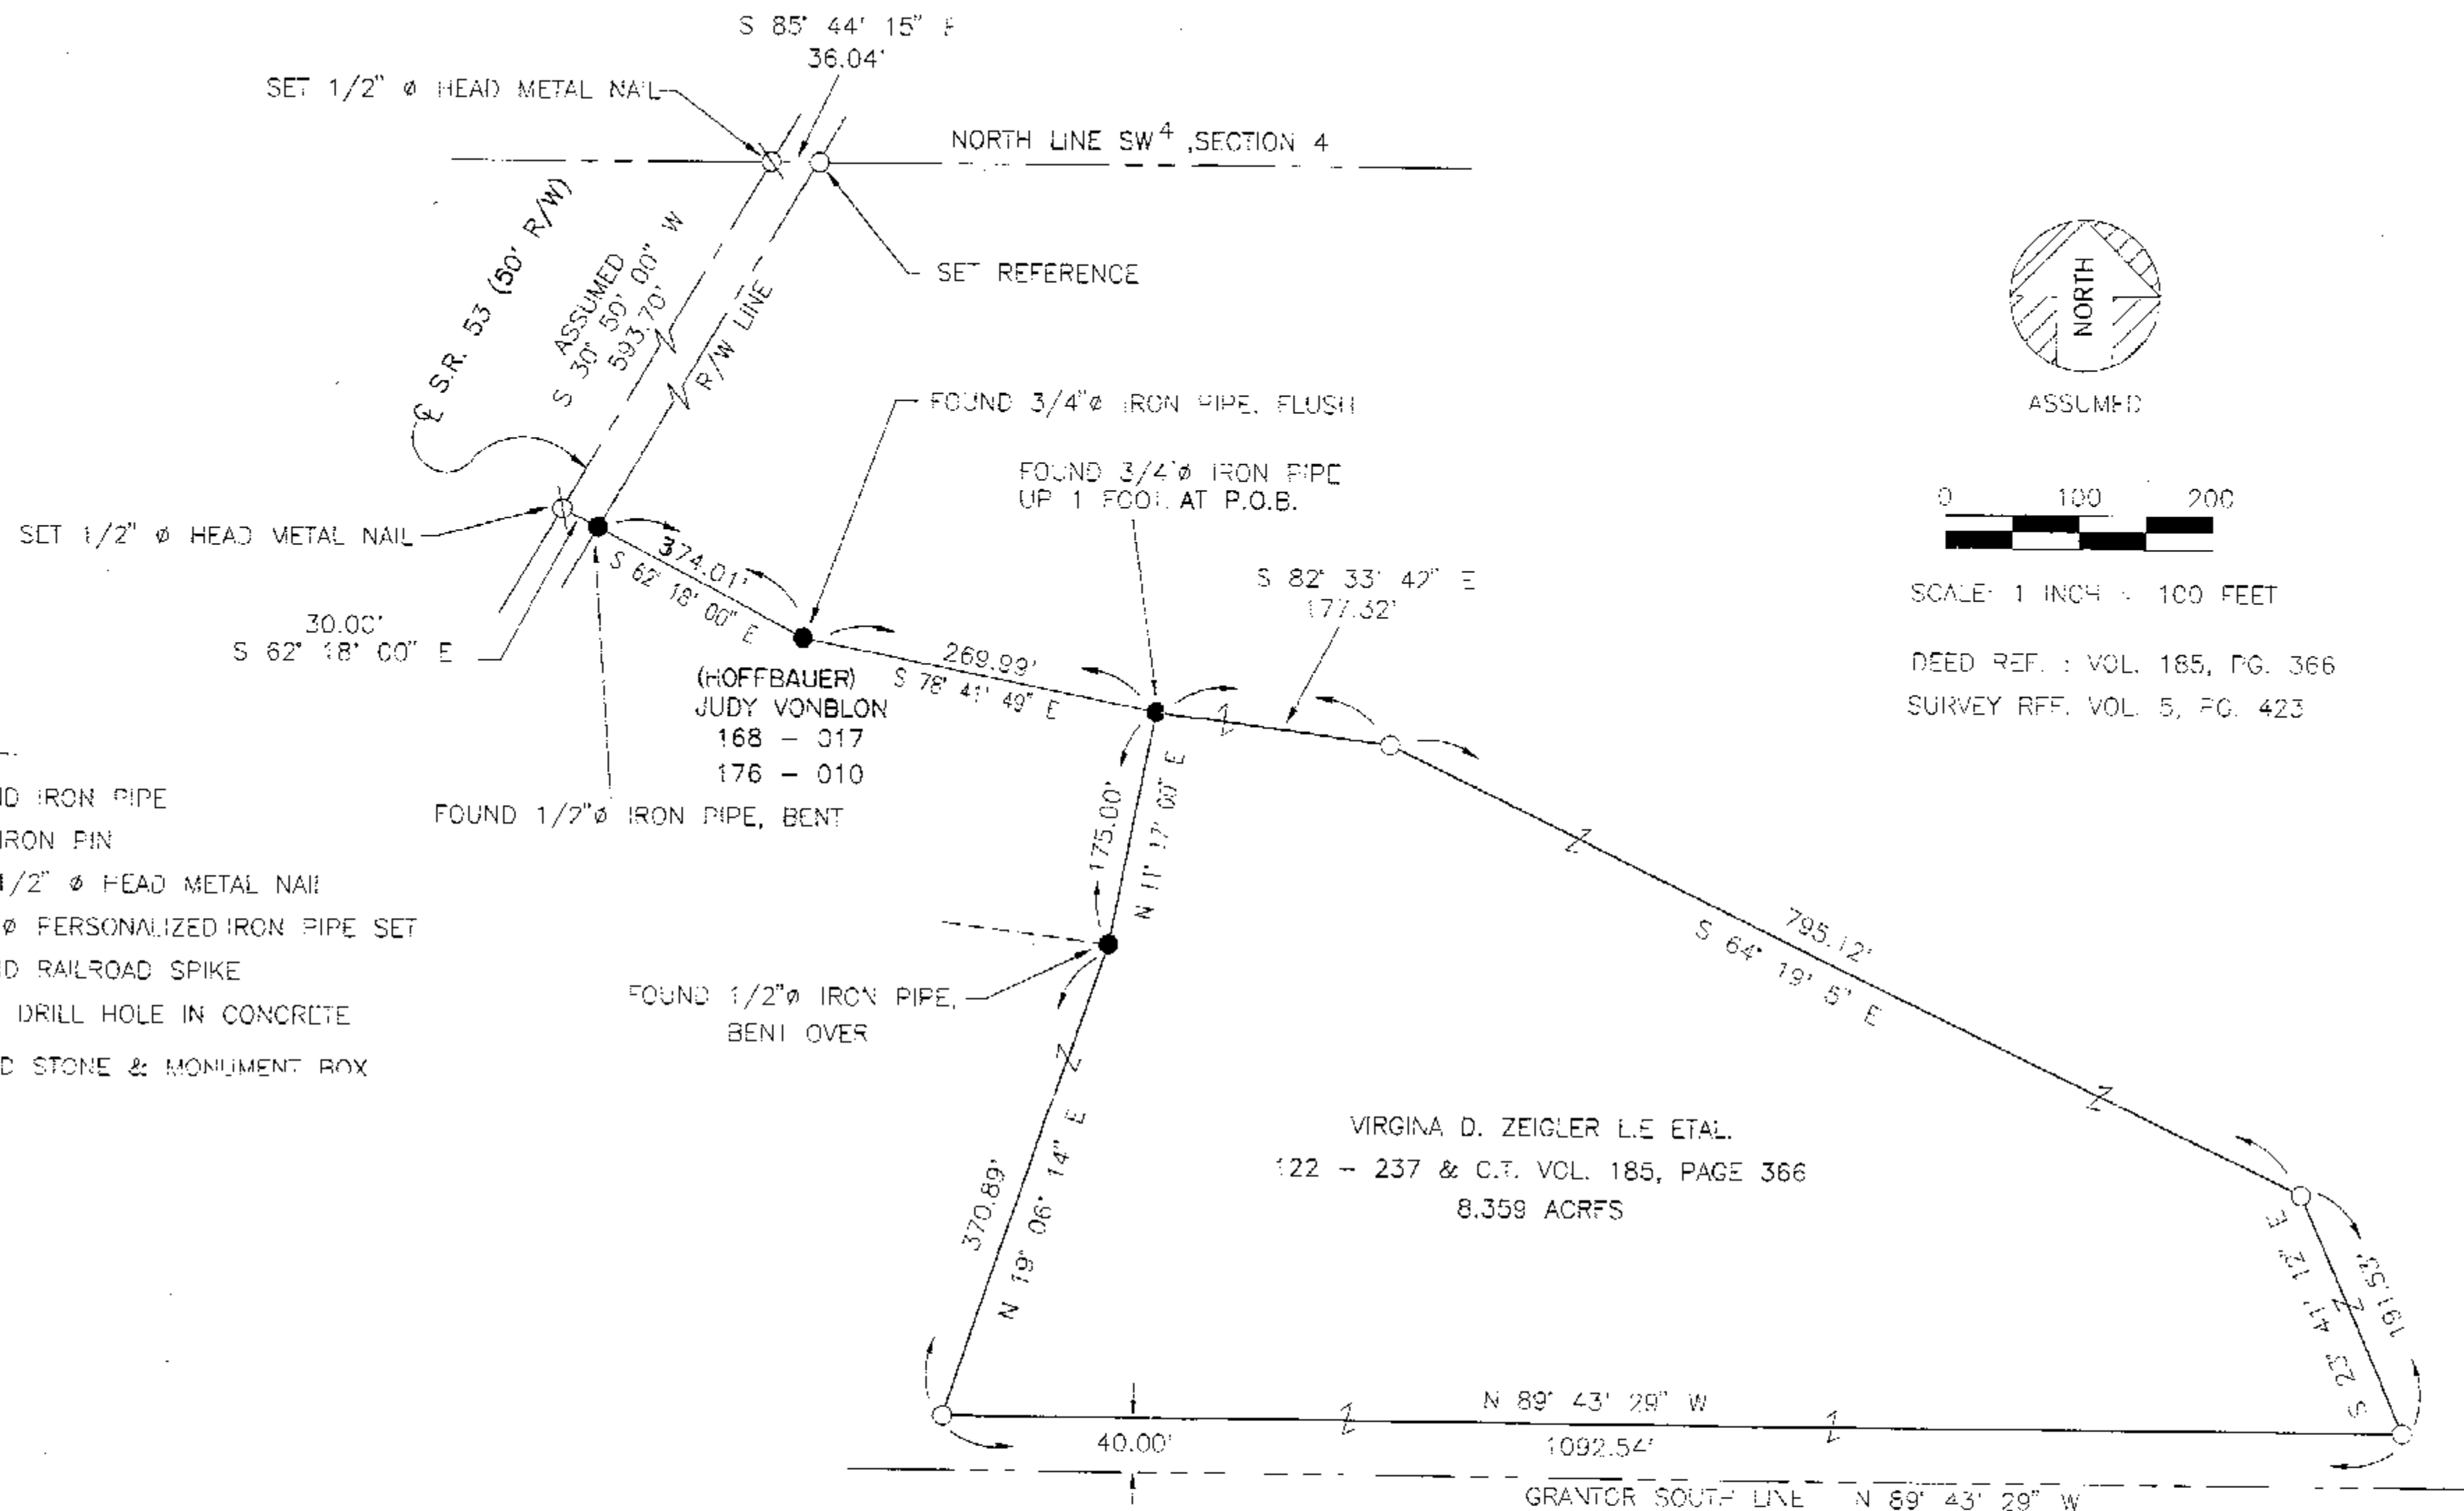

THE BASIS OF BEARING IS BASED ON THE ASSUMED CENTERLINE BEARING OF S.R. #53 AND ALL OTHER BEARINGS AND DISTANCES MEASURED IN THE FIELD.

SURVEY NUMBER: 02111
VOLUME: C PAGE: 652
DATE FILED: 11-06-02
PARCEL #: 38-1370-0000

ALL REGIONAL PLANNING REQUIREMENTS HAVE BEEN APPROVED FOR THIS SURVEY APPLICATION # (N/A) Adjoiner Only

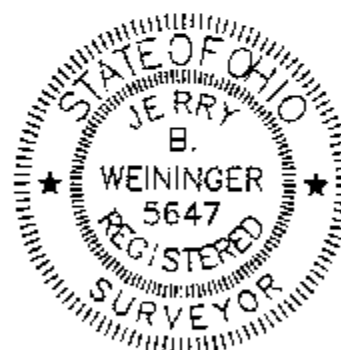

I HEREBY CERTIFY THE ABOVE PLAT TO BE TRUE AND CORRECT ACCORDING TO A SURVEY.

MADE IN OCTOBER 18, 2002
OHIO REGISTERED SURVEYOR NO. 5647
BY Jerry B. Weininger
JERRY B. WEININGER

PT. SW 1/4 SEC. 4 T. 1 S. R. 14 E.
TWP. TYMOCHEE COUNTY: WYANDOT OHIO

SURVEY FOR: JUDY VONBLON

JERRY B. WEININGER, REGISTERED SURVEYOR
6569 C-2 McCUTCHENVILLE, OHIO 44844

DATE: OCTOBER 18, 2002 SCALE: 1" = 100'