


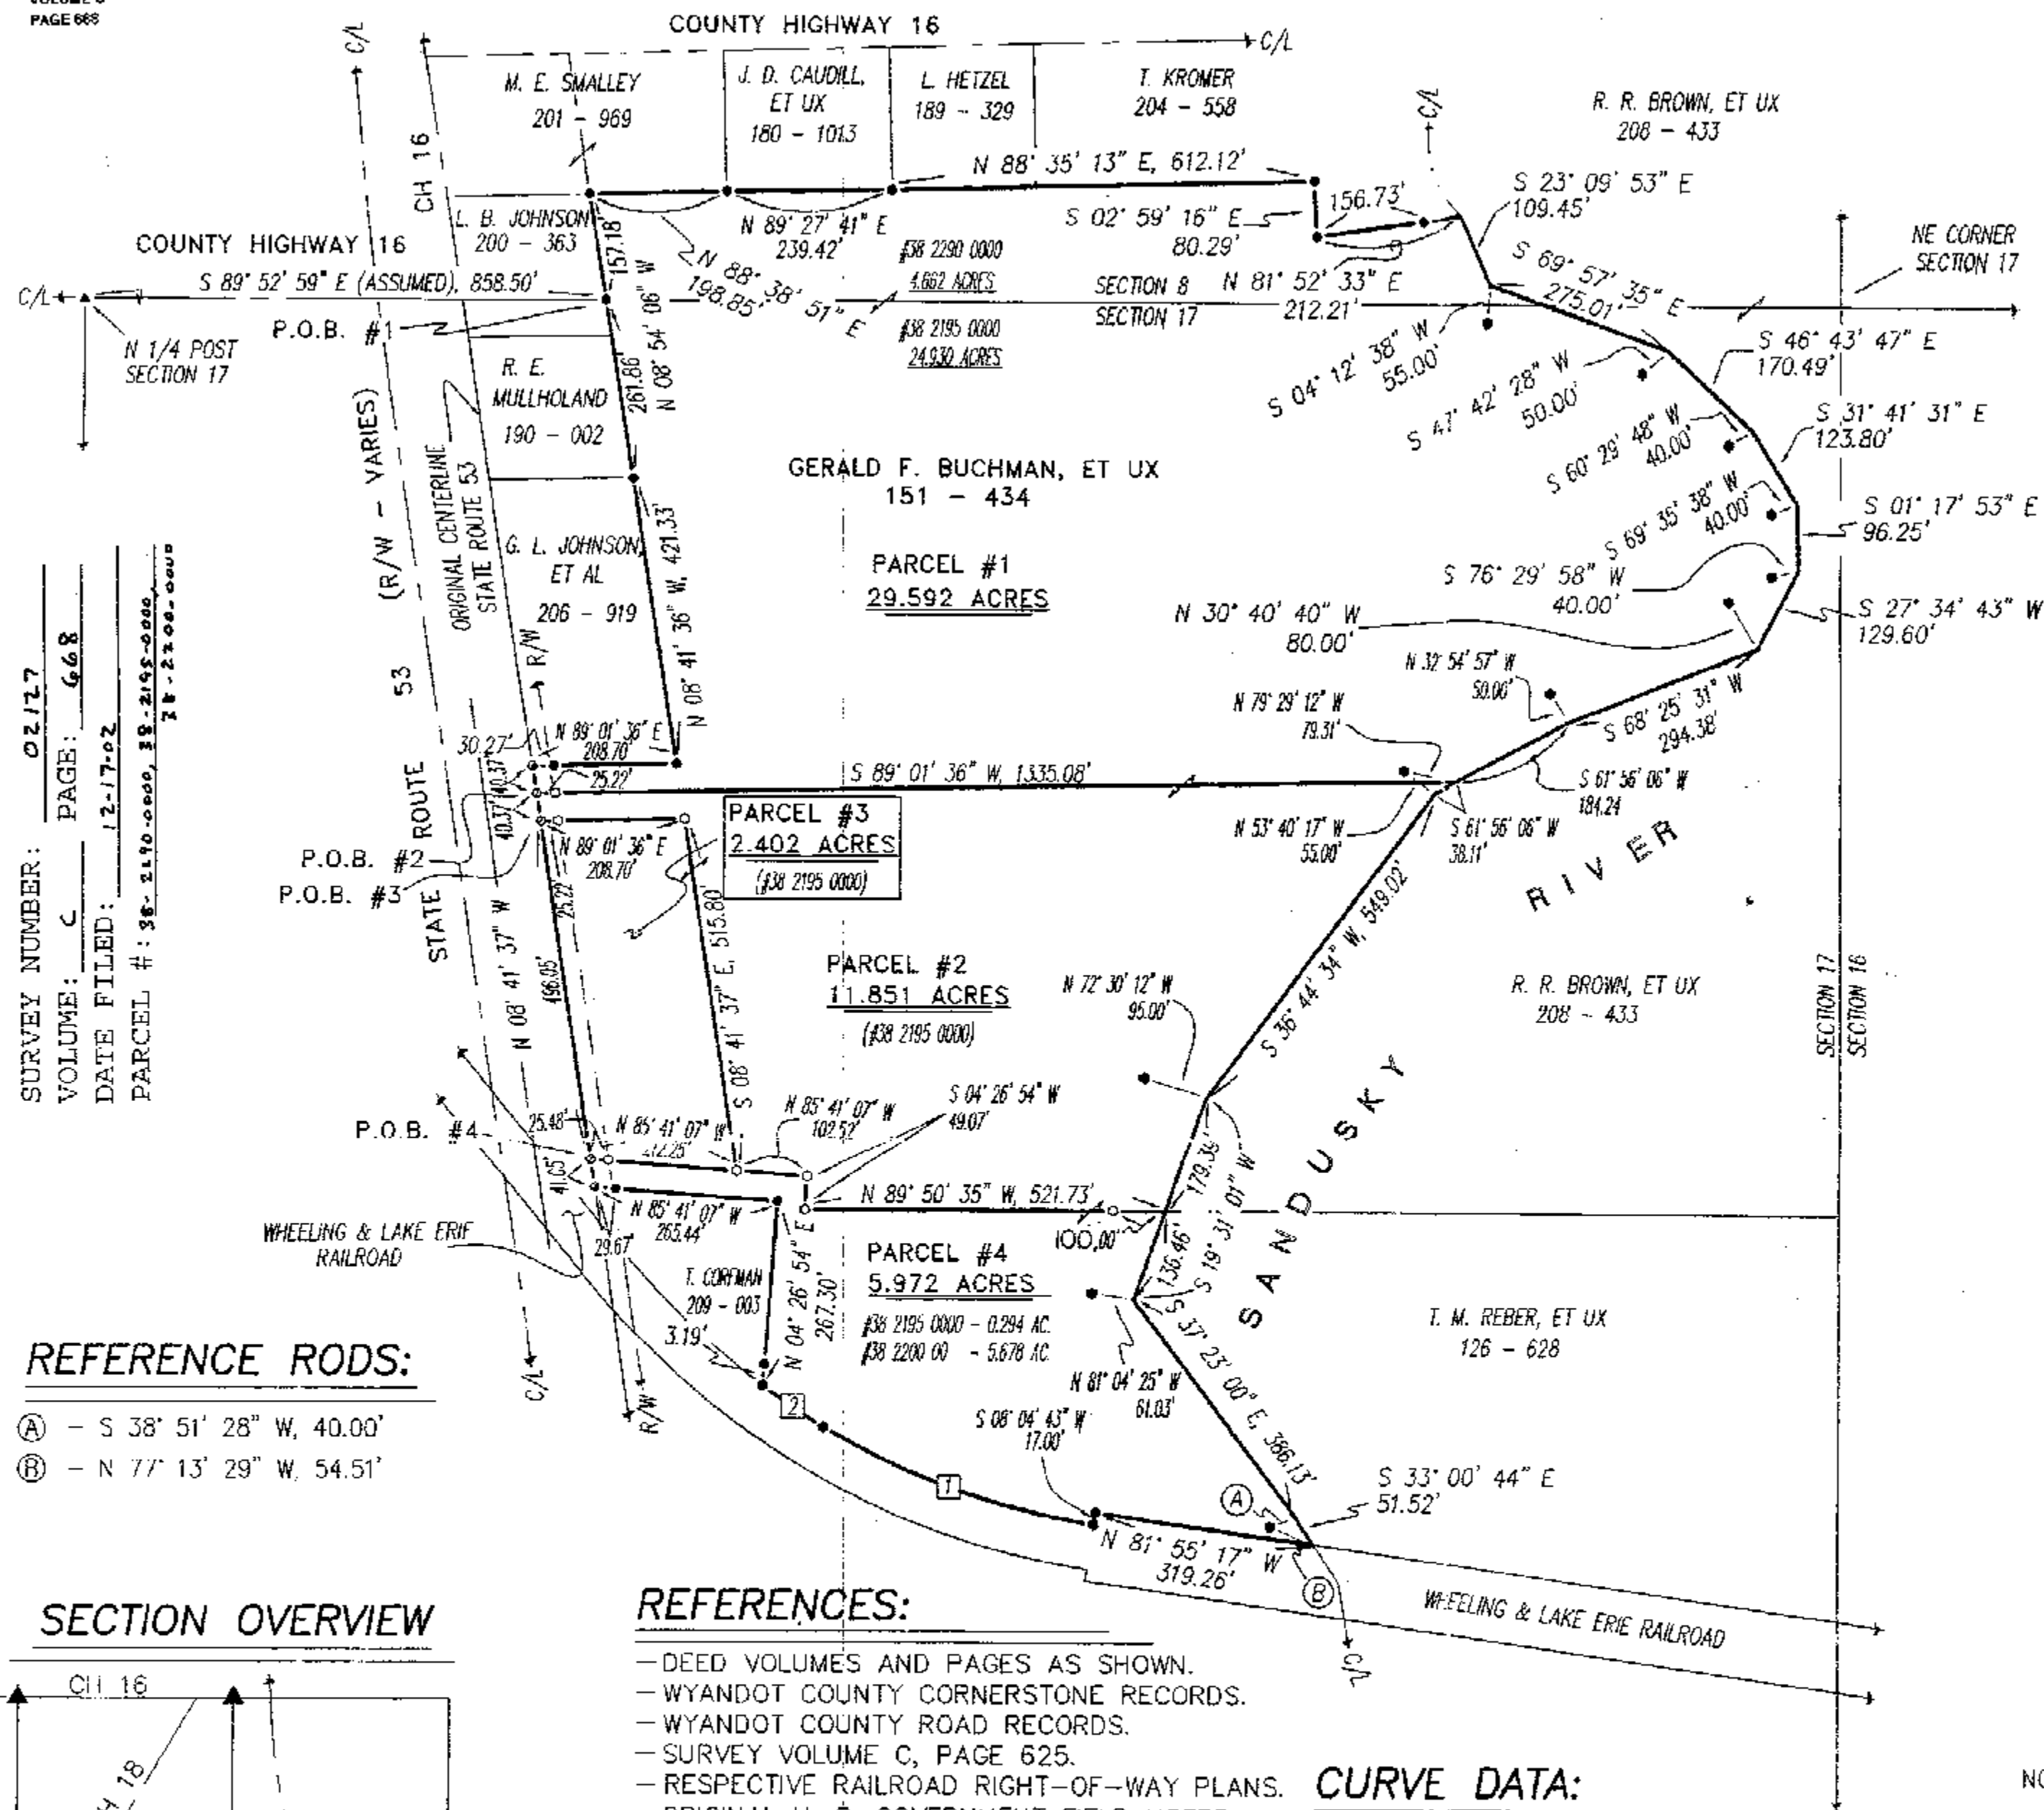


SURVEY NUMBER: 02127
VOLUME: C PAGE: 668
DATE FILED: 12-17-02
PARCEL #: 38-2190-0000, 38-2195-0000, 38-2200-0000

REFERENCE RODS:

- (A) - S 38° 51' 28" W, 40.00'
- (B) - N 77° 13' 29" W, 54.51'

SECTION OVERVIEW

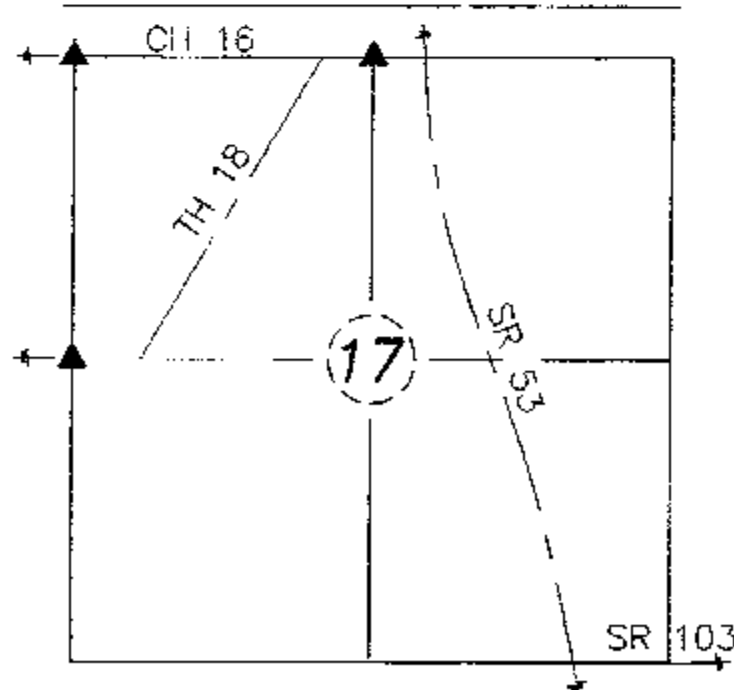

REFERENCES:

- DEED VOLUMES AND PAGES AS SHOWN.
- WYANDOT COUNTY CORNERSTONE RECORDS.
- WYANDOT COUNTY ROAD RECORDS.
- SURVEY VOLUME C, PAGE 625.
- RESPECTIVE RAILROAD RIGHT-OF-WAY PLANS.
- ORIGINAL U. S. GOVERNMENT FIELD NOTES.
- SURVEY VOLUME C, PAGE 209.
- SURVEY VOLUME 6, PAGE 78.
- SURVEY VOLUME 3, PAGE 30.
- SURVEY VOLUME 5, PAGE 531.
- SURVEY VOLUME 4, PAGE 503.
- SURVEY VOLUME 5, PAGE 136.
- SURVEY VOLUME 4, PAGE 417.
- SURVEY VOLUME B, PAGE 25.
- SURVEY VOLUME 5, PAGE 17.
- SURVEY VOLUME 8, PAGE 203.
- ODOT RIGHT-OF-WAY PLANS:
- SH 266 - SEC. E (7-23-40)

CURVE DATA:

CURVE ①
R = 1,028.1464'
LC = 413.5831'
CH = 415.8071'
CH BRG = N 70° 28' 51" W
CURVE ②
R = 1,134.4250'
LC = 103.9342'
CH = 105.8957'
CH BRG = N 56° 21' 54" W

NOTE: THIS SURVEY DOES NOT INCLUDE A TITLE SEARCH. EASEMENTS OR OTHER ENCUMBRANCES ON OR OVER THE LAND ARE NOT SHOWN ON THIS SURVEY. ANY BUILDINGS OR OTHER STRUCTURES NOT TO SCALE. I HEREBY DECLARE THAT I HAVE SURVEYED THE ABOVE DESCRIBED PROPERTY DURING NOVEMBER, 2002. THIS SURVEY IS SUBJECT TO ALL LEGAL HIGHWAYS, EASEMENTS, RESTRICTIONS, LEASES OF RECORD AND OF RECORDS IN RESPECTIVE UTILITY OFFICES. THE BEARINGS REFERRED TO HEREON ARE BASED ON AN ASSUMED MERIDIAN AND ARE ONLY FOR THE PURPOSE OF ANGULAR MEASUREMENT.




VICTOR B. KOEHLER, P.S. NO. 7457

12-03-02
DATE

ALL REGIONAL PLANNING
REQUIREMENTS HAVE BEEN
APPROVED FOR THIS SURVEY
APPLICATION # 1-05-21
#3-03-56 #4-03-53



(ASSUMED)

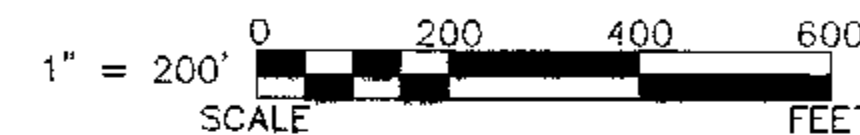

LEGEND:

SET	FOUND	DESCRIPTION
⊙	⊙	MONUMENT
⊕	⊕	RAILROAD SPIKE
⊖	⊖	NAIL
⊗	⊗	IRON PIPE
⊘	⊘	DRILL HOLE
⊙	⊙	5/8" IRON ROD WITH PERSONALIZED CAP
⊙	⊙	IRON ROD
⊙	⊙	STONE
⊙	⊙	MONUMENT BOX
⊙	⊙	DEED
⊙	⊙	PLAT
⊙	⊙	MEASURED
⊙	⊙	CALCULATED
⊙	⊙	DIAMETER
⊙	⊙	SURVEY RECORD
⊙	⊙	HOUSE
⊙	⊙	GARAGE
⊙	⊙	BARN
⊙	⊙	SHED
⊙	⊙	FENCE
C/L	C/L	CENTERLINE
R/W	R/W	RIGHT-OF-WAY
P/L	P/L	PROPERTY LINE
■	■	POST

SURVEY FOR: GERALD F. BUCHMAN

BING A PARCEL OF LAND SITUATED IN PART OF THE SE 1/4 OF SECTION 8 AND THE NE 1/4 OF SECTION 17, T-1-S, R-14-E, TYMOCHTEE TOWNSHIP, WYANDOT COUNTY, OHIO

KOEHLER SURVEYING

P. O. BOX 28
UPPER SANDUSKY, OHIO 43351
419-294-5388

DRAWN: DAL

CHECKED: VBK
REVISIONS: 11-25-02 11-26-02

1

1

02148-S