


SURVEY NUMBER: 02131
VOLUME: C PAGE: 671
DATE FILED: 12-19-02
PARCEL #: 32-0115-0000, 32-0235-0000, 32-0330-0000


LEGEND:

SET FOUND	DESCRIPTION
⊙	MONUMENT
⊕	RAILROAD SPIKE
⊗	NAIL
⊙	IRON PIPE
⊙	DRILL HOLE
⊙	5/8" IRON ROD WITH PERSONALIZED CAP
⊙	IRON ROD
⊙	STONE
⊙	MONUMENT BOX
⊙	HOUSE
⊙	GARAGE
⊙	BARN
⊙	SHED
⊙	FENCE
⊙	C/L CENTERLINE
⊙	R/W RIGHT-OF-WAY
⊙	P/L PROPERTY LINE
⊙	POST

ALL REGIONAL PLANNING REQUIREMENTS HAVE BEEN APPROVED FOR THIS SURVEY APPLICATION # (02-68) (Farm)

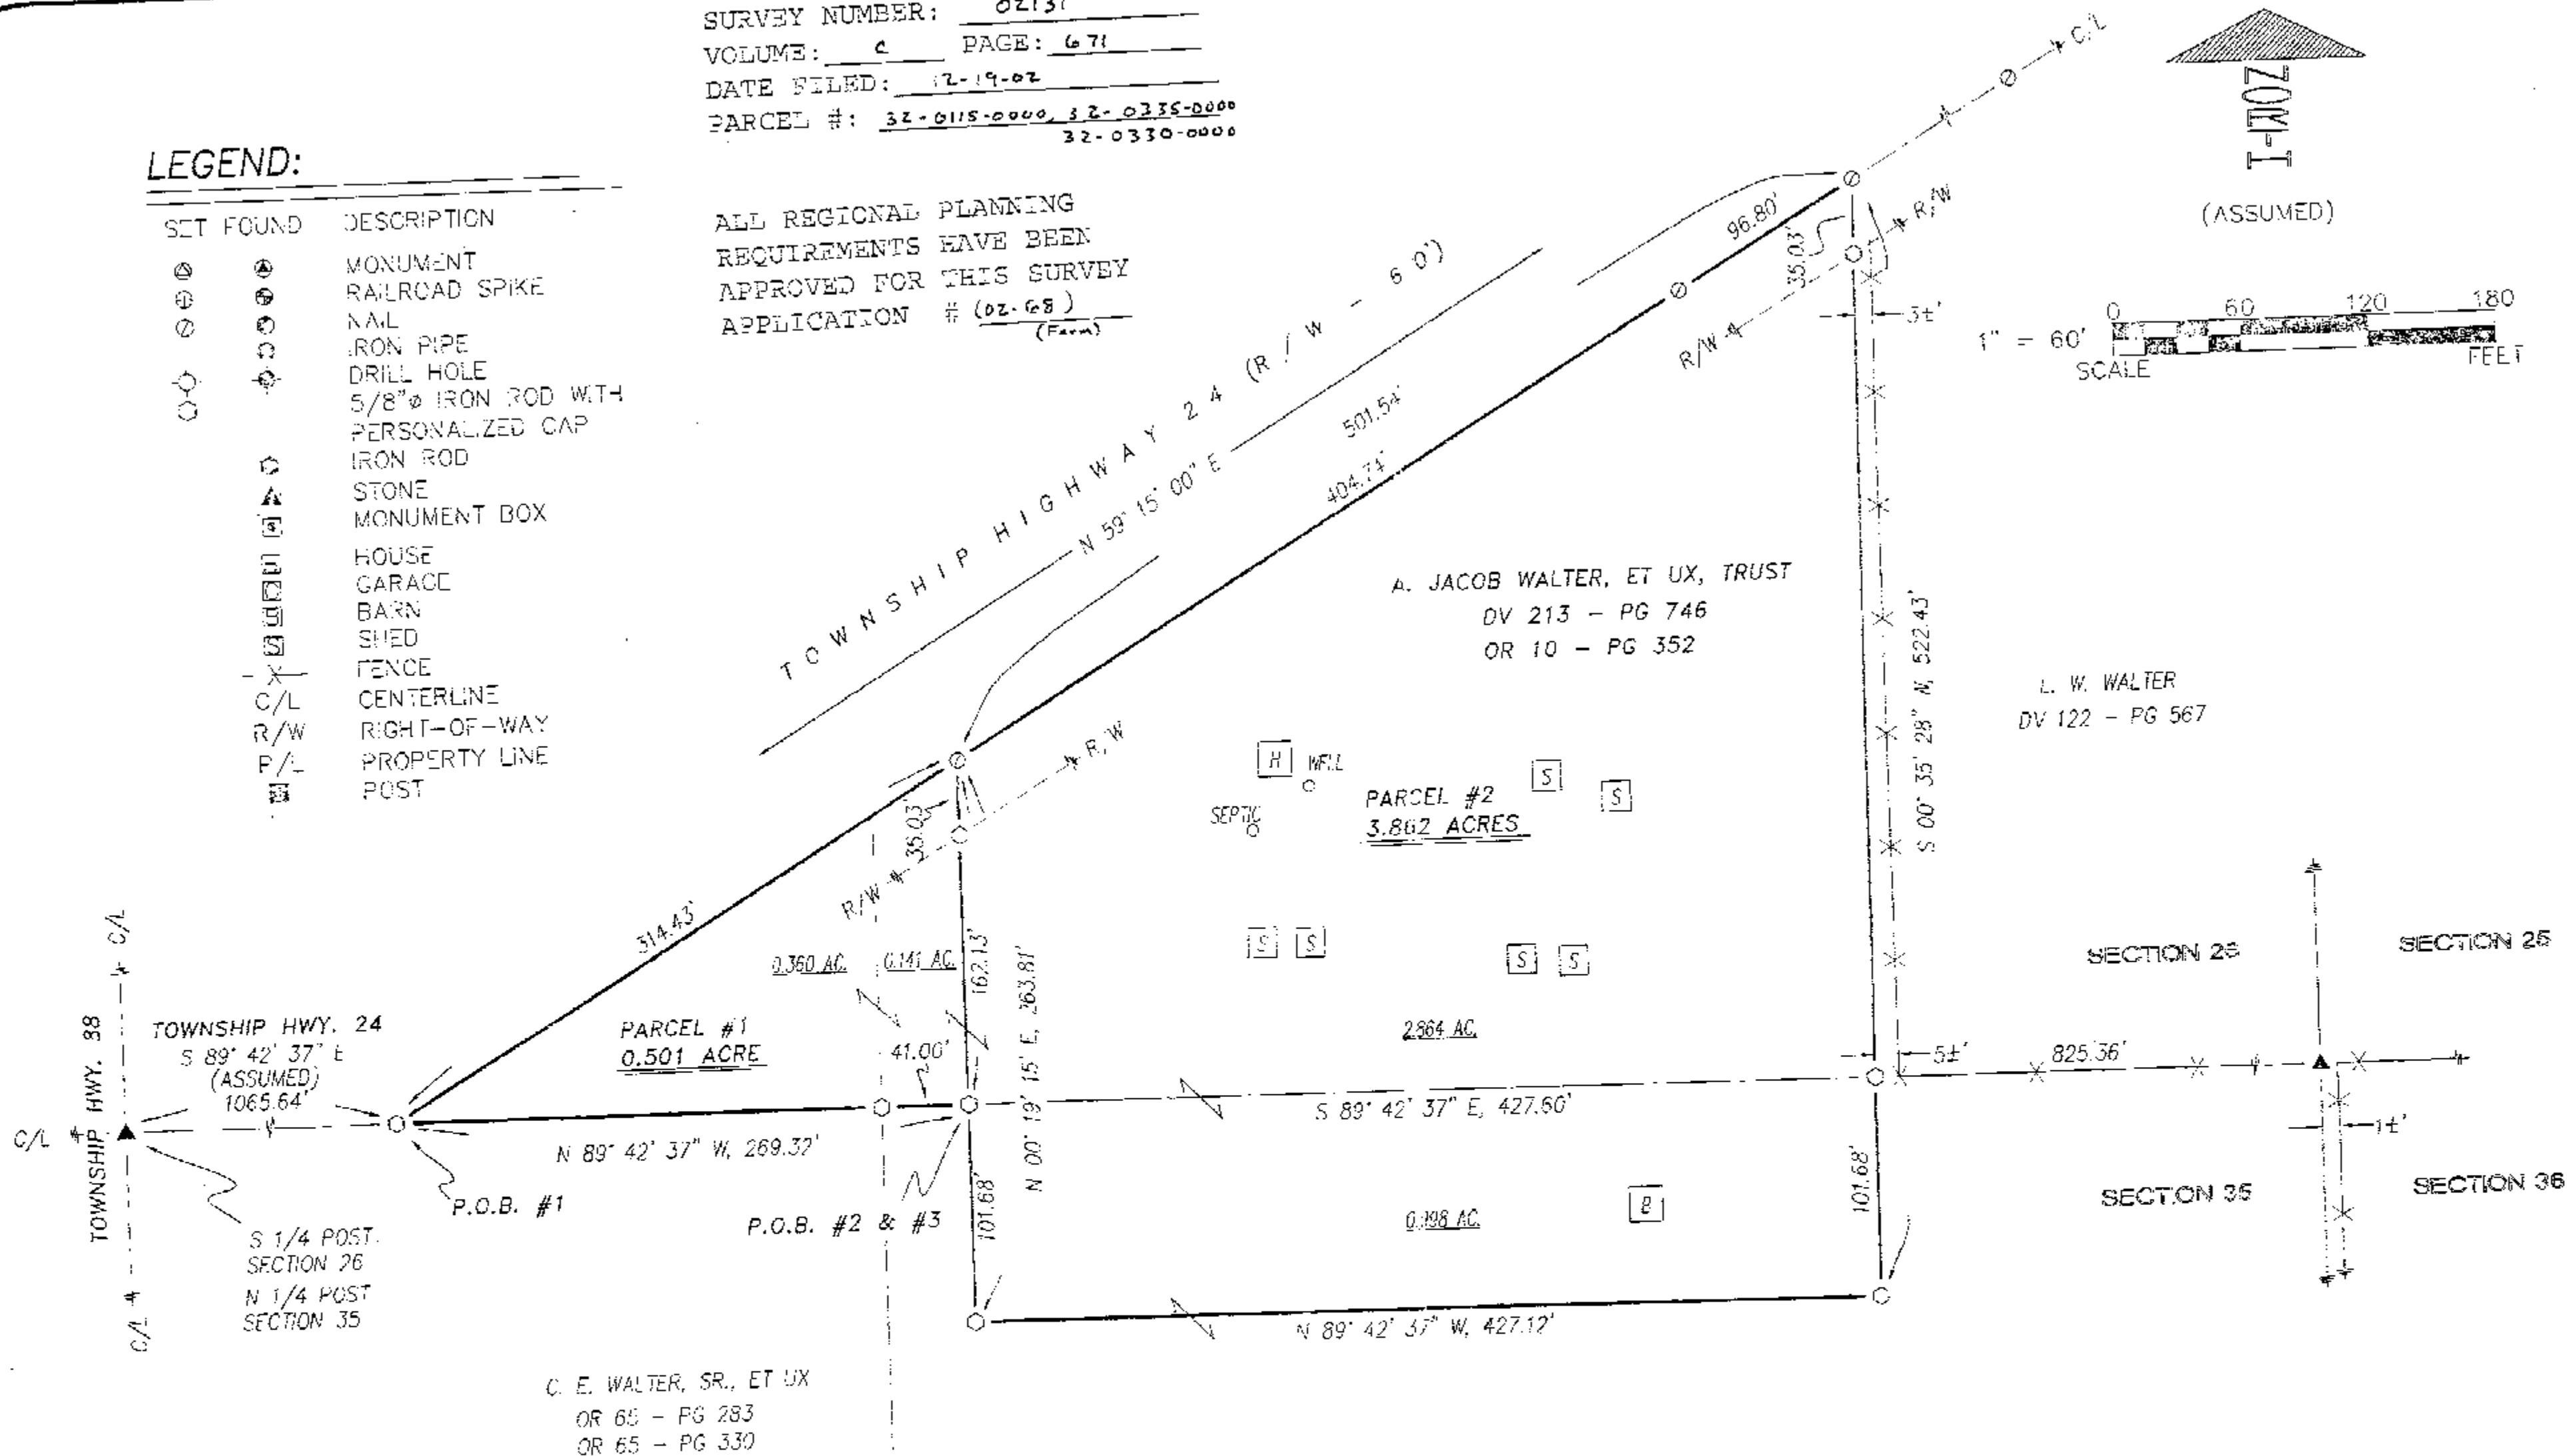

SECTION OVERVIEW

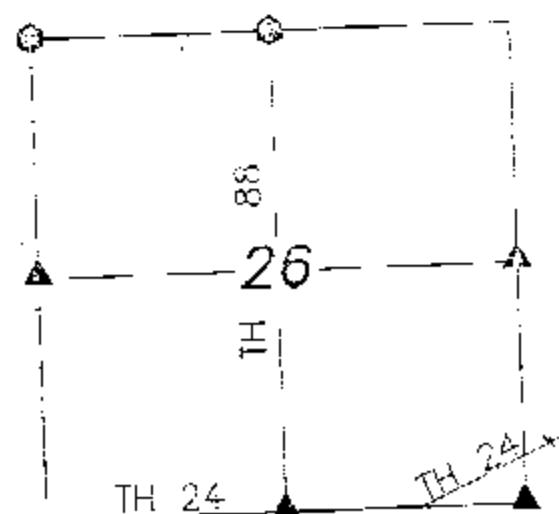

(NOT TO SCALE)

NOTES:

- PARCEL #3 CONTAINS THAT PART OF PARCEL #2 SITUATED IN SECTION 35, T-1-S, R-12-E AND IT'S LEGAL DESCRIPTION IS FOR USE AS AN EXCEPTION FROM THE E 1/2, NE 1/4 OF SAID SECTION 35.
- PARCEL #1 IS FOR ADJOINER PURPOSES ONLY.

REFERENCES:

- DEED VOLUMES AND PAGES AS SHOWN.
- WYANDOT COUNTY CORNERSTONE RECORDS.
- WYANDOT COUNTY ROAD RECORDS.
- SURVEY VOLUME C, PAGE 650.
- SURVEY VOLUME C, PAGE 561.

NOTE: THIS SURVEY DOES NOT INCLUDE A TITLE SEARCH. EASEMENTS OR OTHER ENCUMBRANCES ON OR OVER THE LAND ARE NOT SHOWN ON THIS SURVEY. ANY BUILDINGS OR OTHER STRUCTURES NOT TO SCALE. I HEREBY DECLARE THAT I HAVE SURVEYED THE ABOVE DESCRIBED PROPERTY DURING DECEMBER, 2002. THIS SURVEY IS SUBJECT TO ALL LEGAL HIGHWAYS, EASEMENTS, RESTRICTIONS, LEASES OF RECORD AND OF RECORDS IN RESPECTIVE UTILITY OFFICES. THE BEARINGS REFERRED TO HEREON ARE BASED ON AN ASSUMED MERIDIAN AND ARE ONLY FOR THE PURPOSE OF ANGULAR MEASUREMENT.



VICTOR B. KOEHLER, P.S. NO. 7457
12-18-02
DATE

KOEHLER SURVEYING

SURVEY FOR: EDNA WALTER
BEING A PARCEL OF LAND SITUATED IN PART OF THE SE 1/4 OF SECTION 26 AND THE NE 1/4 OF SECTION 35, T-1-S, R-12-E, RIDGE TOWNSHIP, WYANDOT COUNTY, OHIO

DRAWN:	CHECKED:	REVISIONS:
DAL	VBK	
12-17-02	12-18-02	
1	1	
02171-S		

P. O. BOX 28 UPPER SANDUSKY, OHIO 43351 419-294-5388