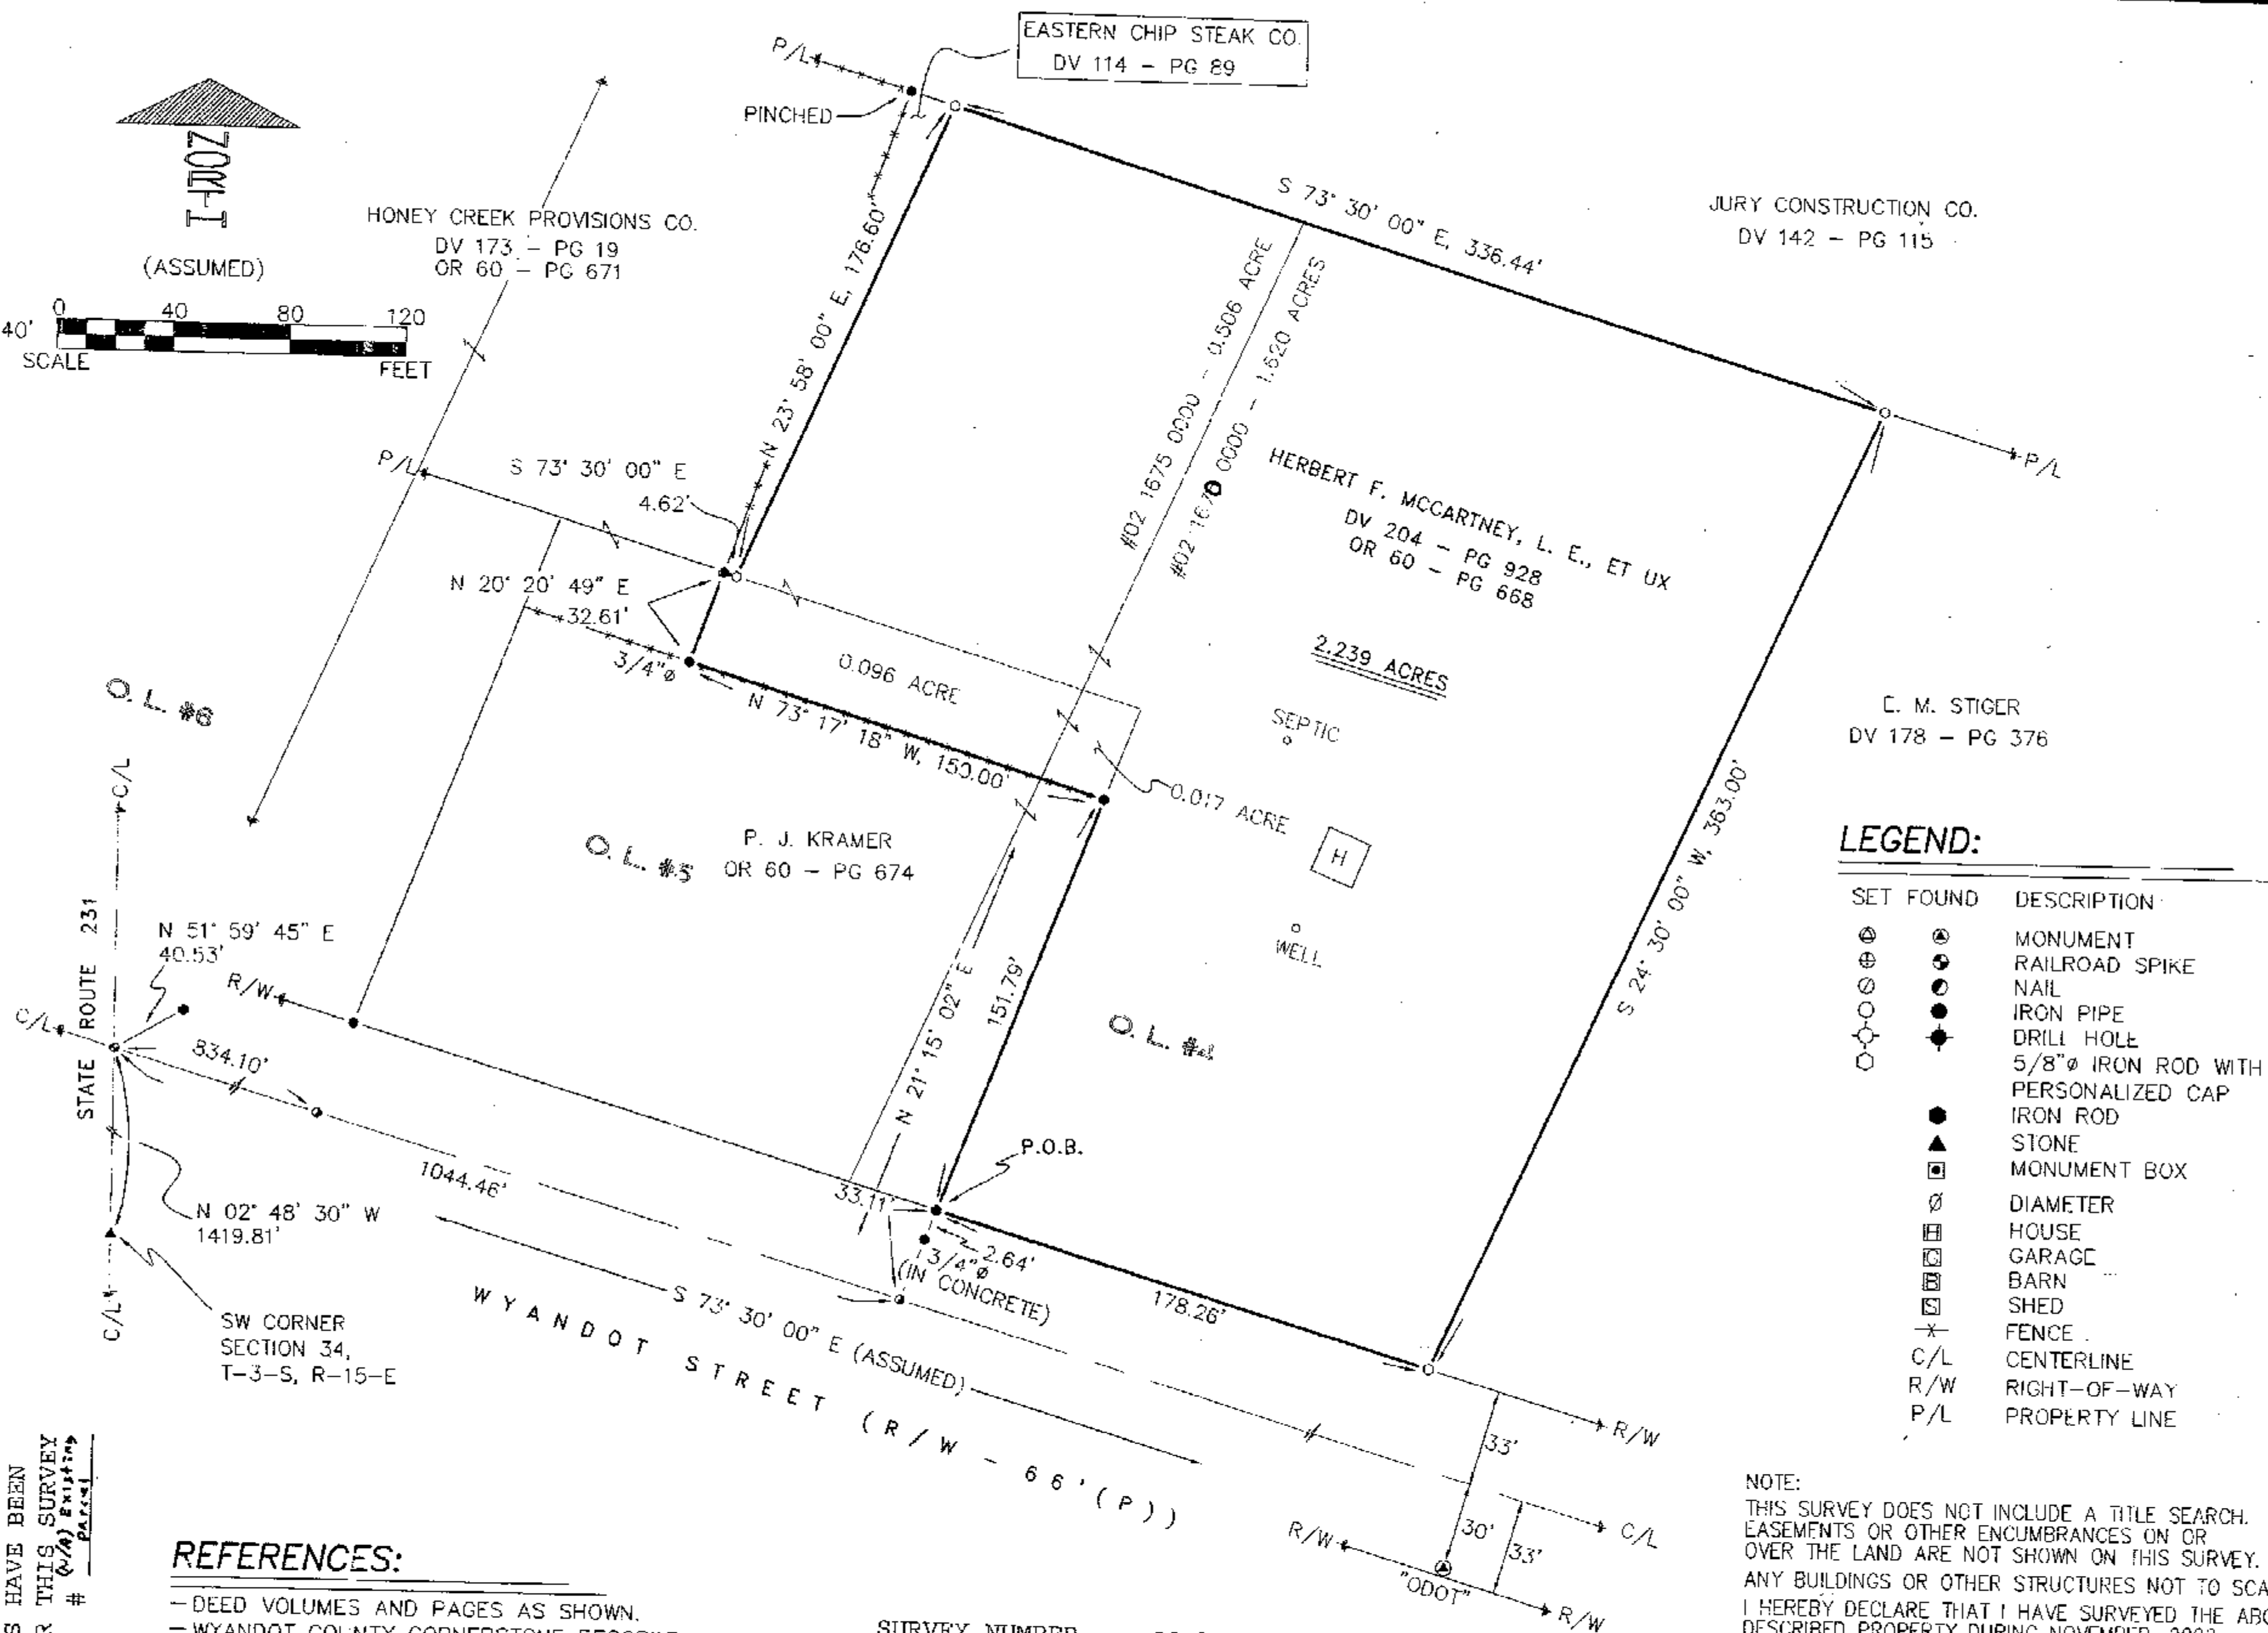
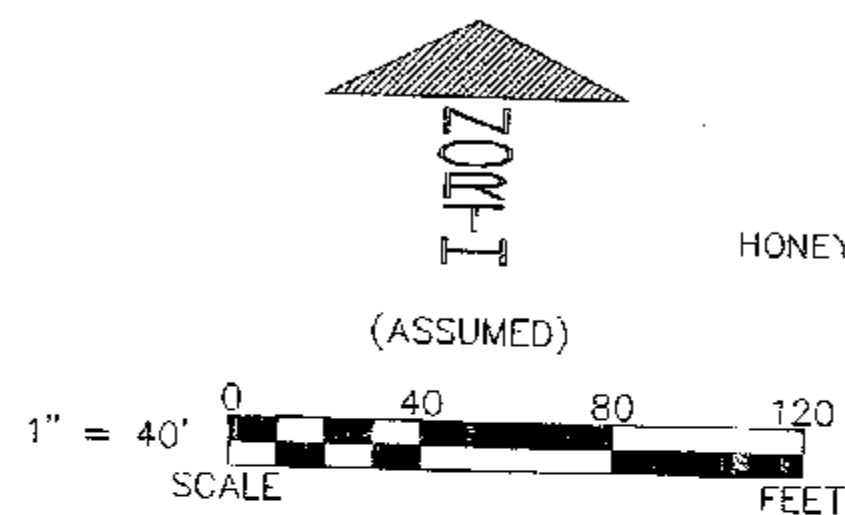


**REFERENCES:**

- DEED VOLUMES AND PAGES AS SHOWN.
- WYANDOT COUNTY CORNERSTONE RECORDS.
- WYANDOT COUNTY ROAD RECORDS.
- SURVEY VOLUME 7, PAGE 67.
- SURVEY VOLUME 4, PAGE 453.
- SURVEY VOLUME 5, PAGE 37.
- SURVEY VOLUME C, PAGE 589.
- ODOT HIGHWAY R/W PLANS-SH 254, SEC D & C.
- ORIGINAL PLAT JURY'S ADD'N. - DEED VOLUME 3, PAGE 435.

SURVEY NUMBER: 0302
VOLUME: C PAGE: 675
DATE FILED: 01-13-03
PARCEL #: 02-1675-0000, 02-1676-0000,
02-1680-0100

**NOTE:**

THIS SURVEY DOES NOT INCLUDE A TITLE SEARCH. EASEMENTS OR OTHER ENCUMBRANCES ON OR OVER THE LAND ARE NOT SHOWN ON THIS SURVEY. ANY BUILDINGS OR OTHER STRUCTURES NOT TO SCALE. I HEREBY DECLARE THAT I HAVE SURVEYED THE ABOVE DESCRIBED PROPERTY DURING NOVEMBER, 2002. THIS SURVEY IS SUBJECT TO ALL LEGAL HIGHWAYS, EASEMENTS, RESTRICTIONS, LEASES OF RECORD AND OF RECORDS IN RESPECTIVE UTILITY OFFICES. THE BEARINGS REFERRED TO HEREON ARE BASED ON AN ASSUMED MERIDIAN AND ARE ONLY FOR THE PURPOSE OF ANGULAR MEASUREMENT.

Victor B. Koehler
VICTOR B. KOEHLER, P.S. NO. 7457
DATE 01-08-03

KOEHLER SURVEYINGP. O. BOX 28
UPPER SANDUSKY, OHIO 43351

419-294-5388

SURVEY FOR: MARY JANE MCCARTNEYBEING A PARCEL OF LAND SITUATED IN PART OF LOT #4
AND LOT #5 IN JURY'S ADDITION TO THE VILLAGE OF
WYANDOT, WYANDOT COUNTY, OHIO.

DRAWN:	CHECKED:	REVISIONS:
DAL	VBK	VBK/DAL
11-27-02	11-29-02	01-06-03
1	1	02108-S