



LEGEND

- FOUND IRON PIPE
- SET IRON PIN
- ⊗ SET 1/2" Ø HEAD METAL NAIL
- 1/2" Ø PERSONALIZED IRON PIPE SET
- ⊗ FOUND RAILROAD SPIKE
- ⊗ MADE DRILL HOLE IN CONCRETE
- ▲ FOUND STONE & MONUMENT BOX

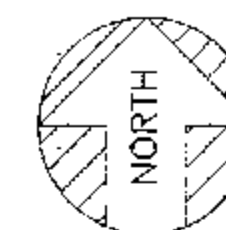


ASSUMED

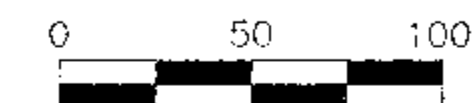

SCALE: 1 INCH = 50 FEET

DEED REF.: VOL. 150, PG. 587
REF.: WYANDOT COUNTY STONE RECORD

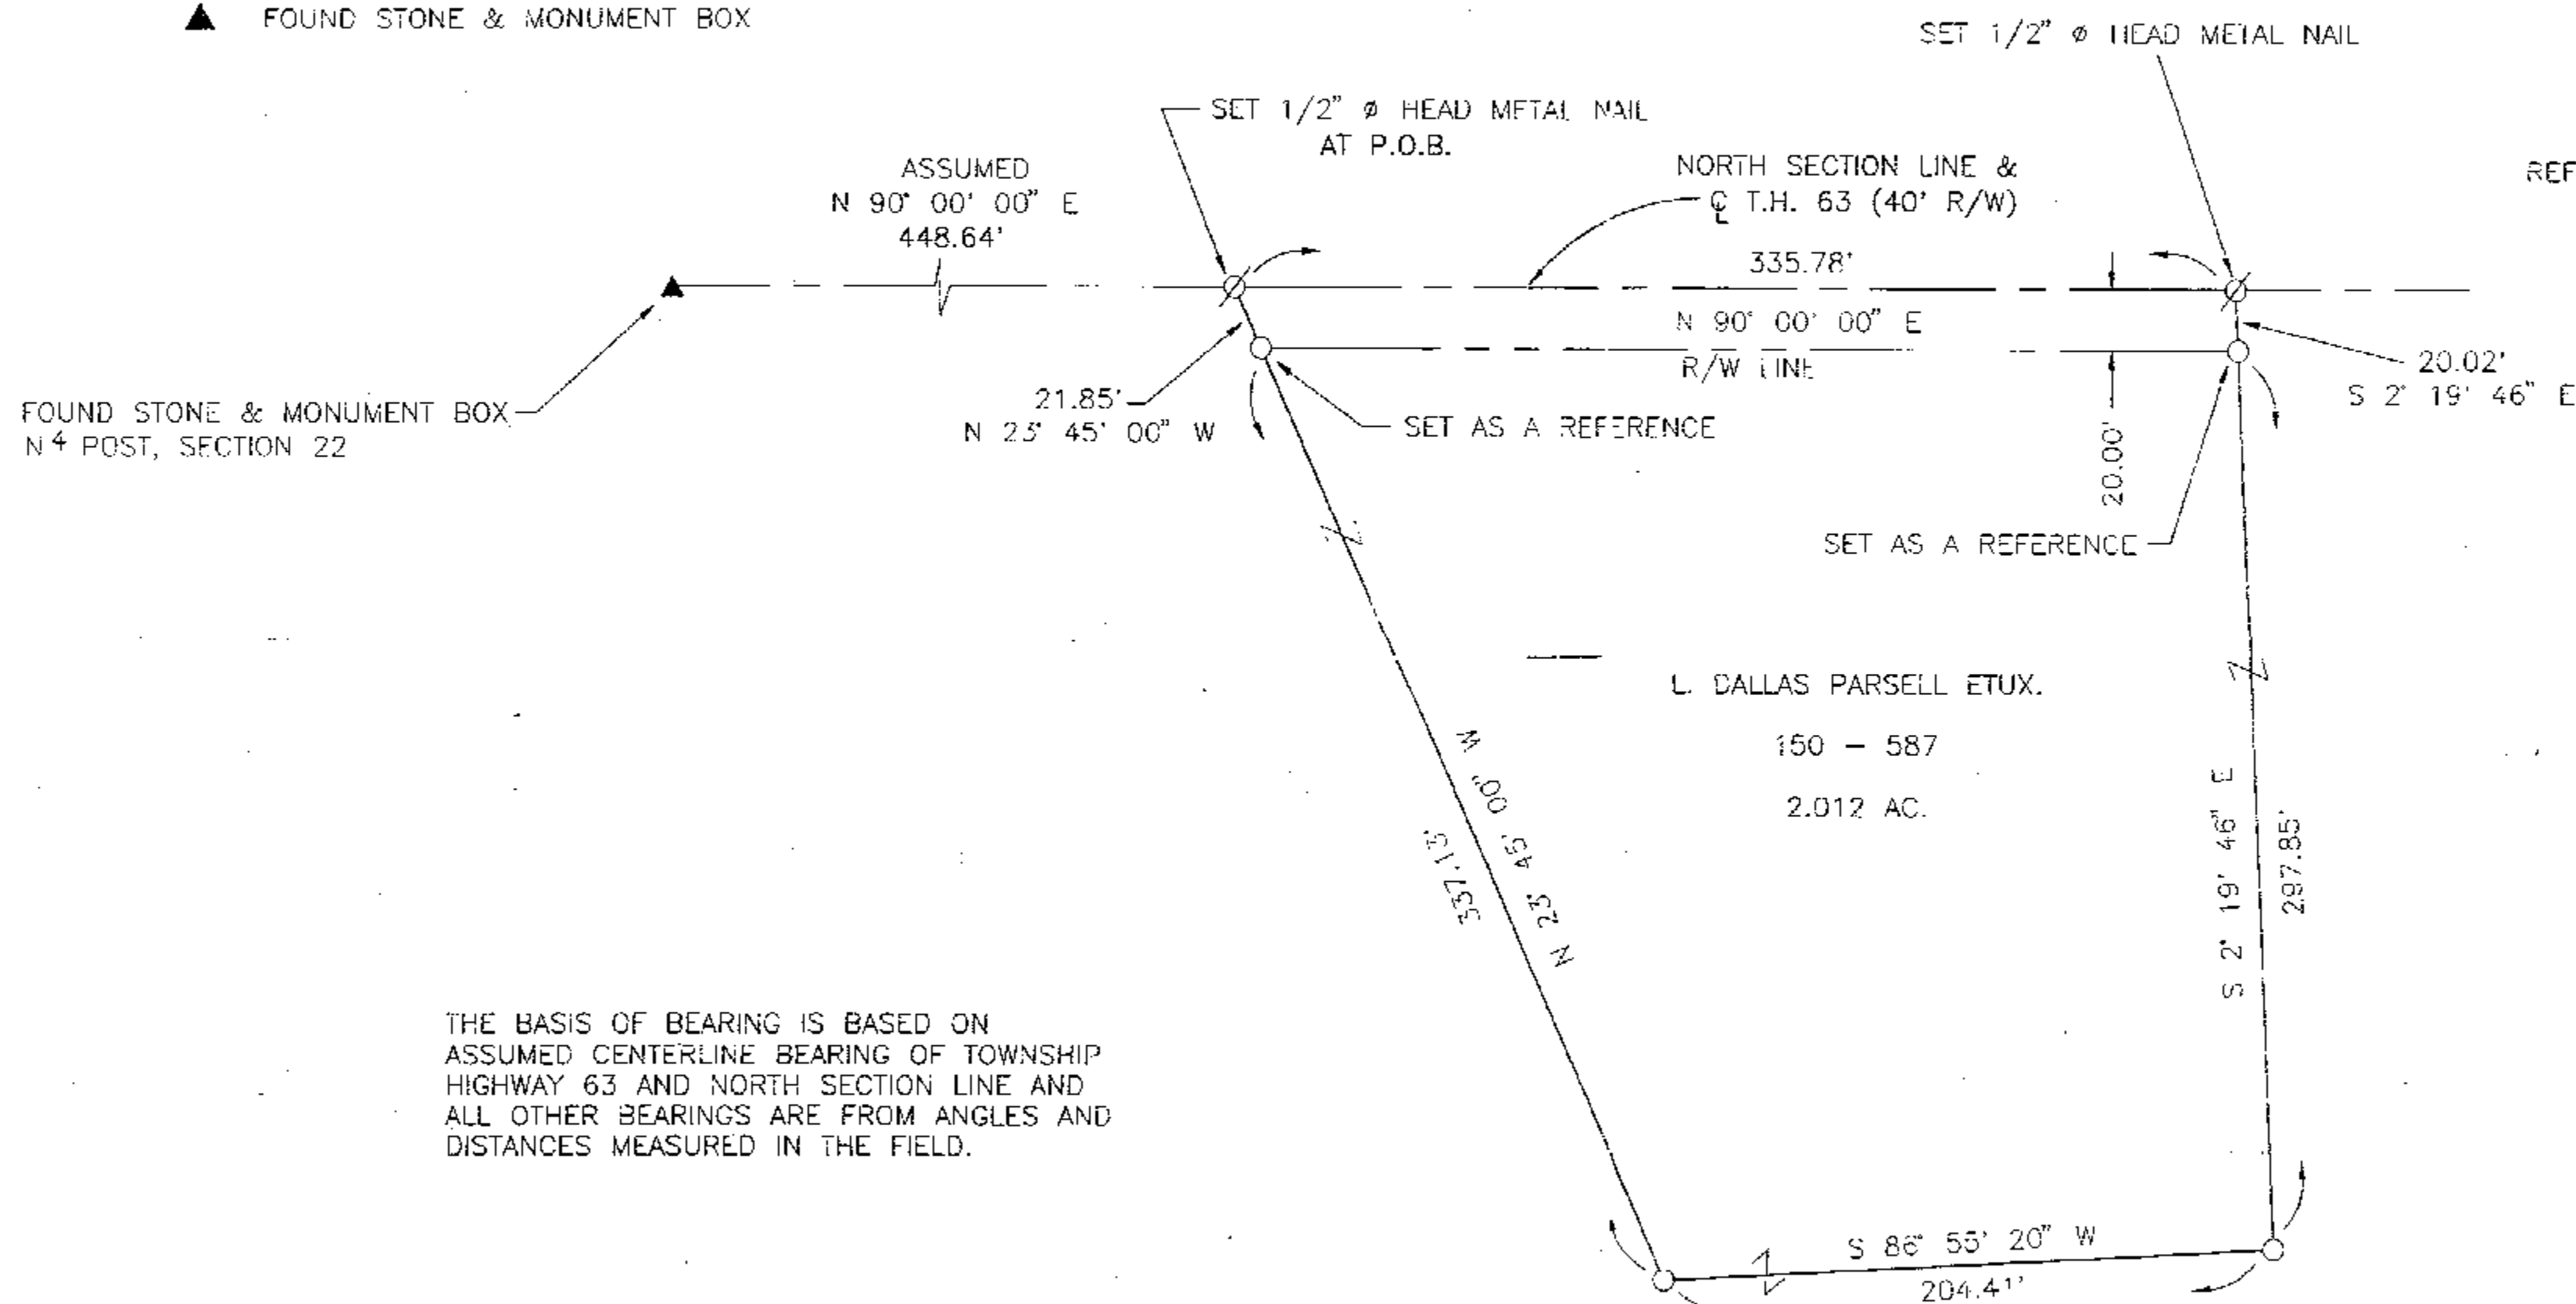

THE BASIS OF BEARING IS BASED ON
ASSUMED CENTERLINE BEARING OF TOWNSHIP
HIGHWAY 63 AND NORTH SECTION LINE AND
ALL OTHER BEARINGS ARE FROM ANGLES AND
DISTANCES MEASURED IN THE FIELD.

SURVEY NUMBER: 0337
VOLUME: C PAGE: 701
DATE FILED: 05-16-03
PARCEL #: 18-1330-0000

ALL REGIONAL PLANNING
REQUIREMENTS HAVE BEEN
APPROVED FOR THIS SURVEY
APPLICATION # (03-37)



I HEREBY CERTIFY THE ABOVE PLAT TO BE TRUE
AND CORRECT ACCORDING TO A SURVEY.

MADE IN APRIL 23, 2003
OHIO REGISTERED SURVEYOR NO. 5647

BY *Jerry B. Weininger*
JERRY B. WEININGER

P. 1, NE 1/4 SLC. 22 T. 3 S. R. 12 E.
TWP. JACKSON COUNTY: WYANDOT OHIO

SURVEY FOR: L. DALLAS PARSELL

JERRY B. WEININGER, REGISTERED SURVEYOR
6569 C-2 McCUTCHENVILLE, OHIO 44844

DATE: APRIL 23, 2003 SCALE: 1" = 50'