

LEGEND



- FOUND IRON PIPE
- SET IRON PIN
- ⊗ SET 1/2" Ø HEAD METAL NAIL
- 1/2" Ø PERSONALIZED IRON PIPE SET
- FOUND RAILROAD SPIKE
- ⊗ MADE DRILL HOLE IN CONCRETE
- ▲ FOUND STONE & MONUMENT BOX

SURVEY NUMBER: 0352
VOLUME: C PAGE: 713
DATE FILED: 06-17-03
PARCEL #: 36-0685-0000, 26-0685-0200

ALL REGIONAL PLANNING
REQUIREMENTS HAVE BEEN
APPROVED FOR THIS SURVEY
APPLICATION # (current 03-51)
Per State Park: 1.082

*2001
Remainder
Hosterman
03-52*
*Partial
Remainder
Hosterman
Ad. 03-11/10
03-11/10*

THE BASIS OF BEARING IS BASED ON
ASSUMED CENTERLINE BEARING OF
COUNTY HIGHWAY 134 AND EAST SECTION
LINE AND ALL OTHER BEARINGS ARE FROM
ANGLES AND DISTANCES MEASURED IN THE
FIELD.

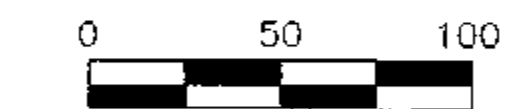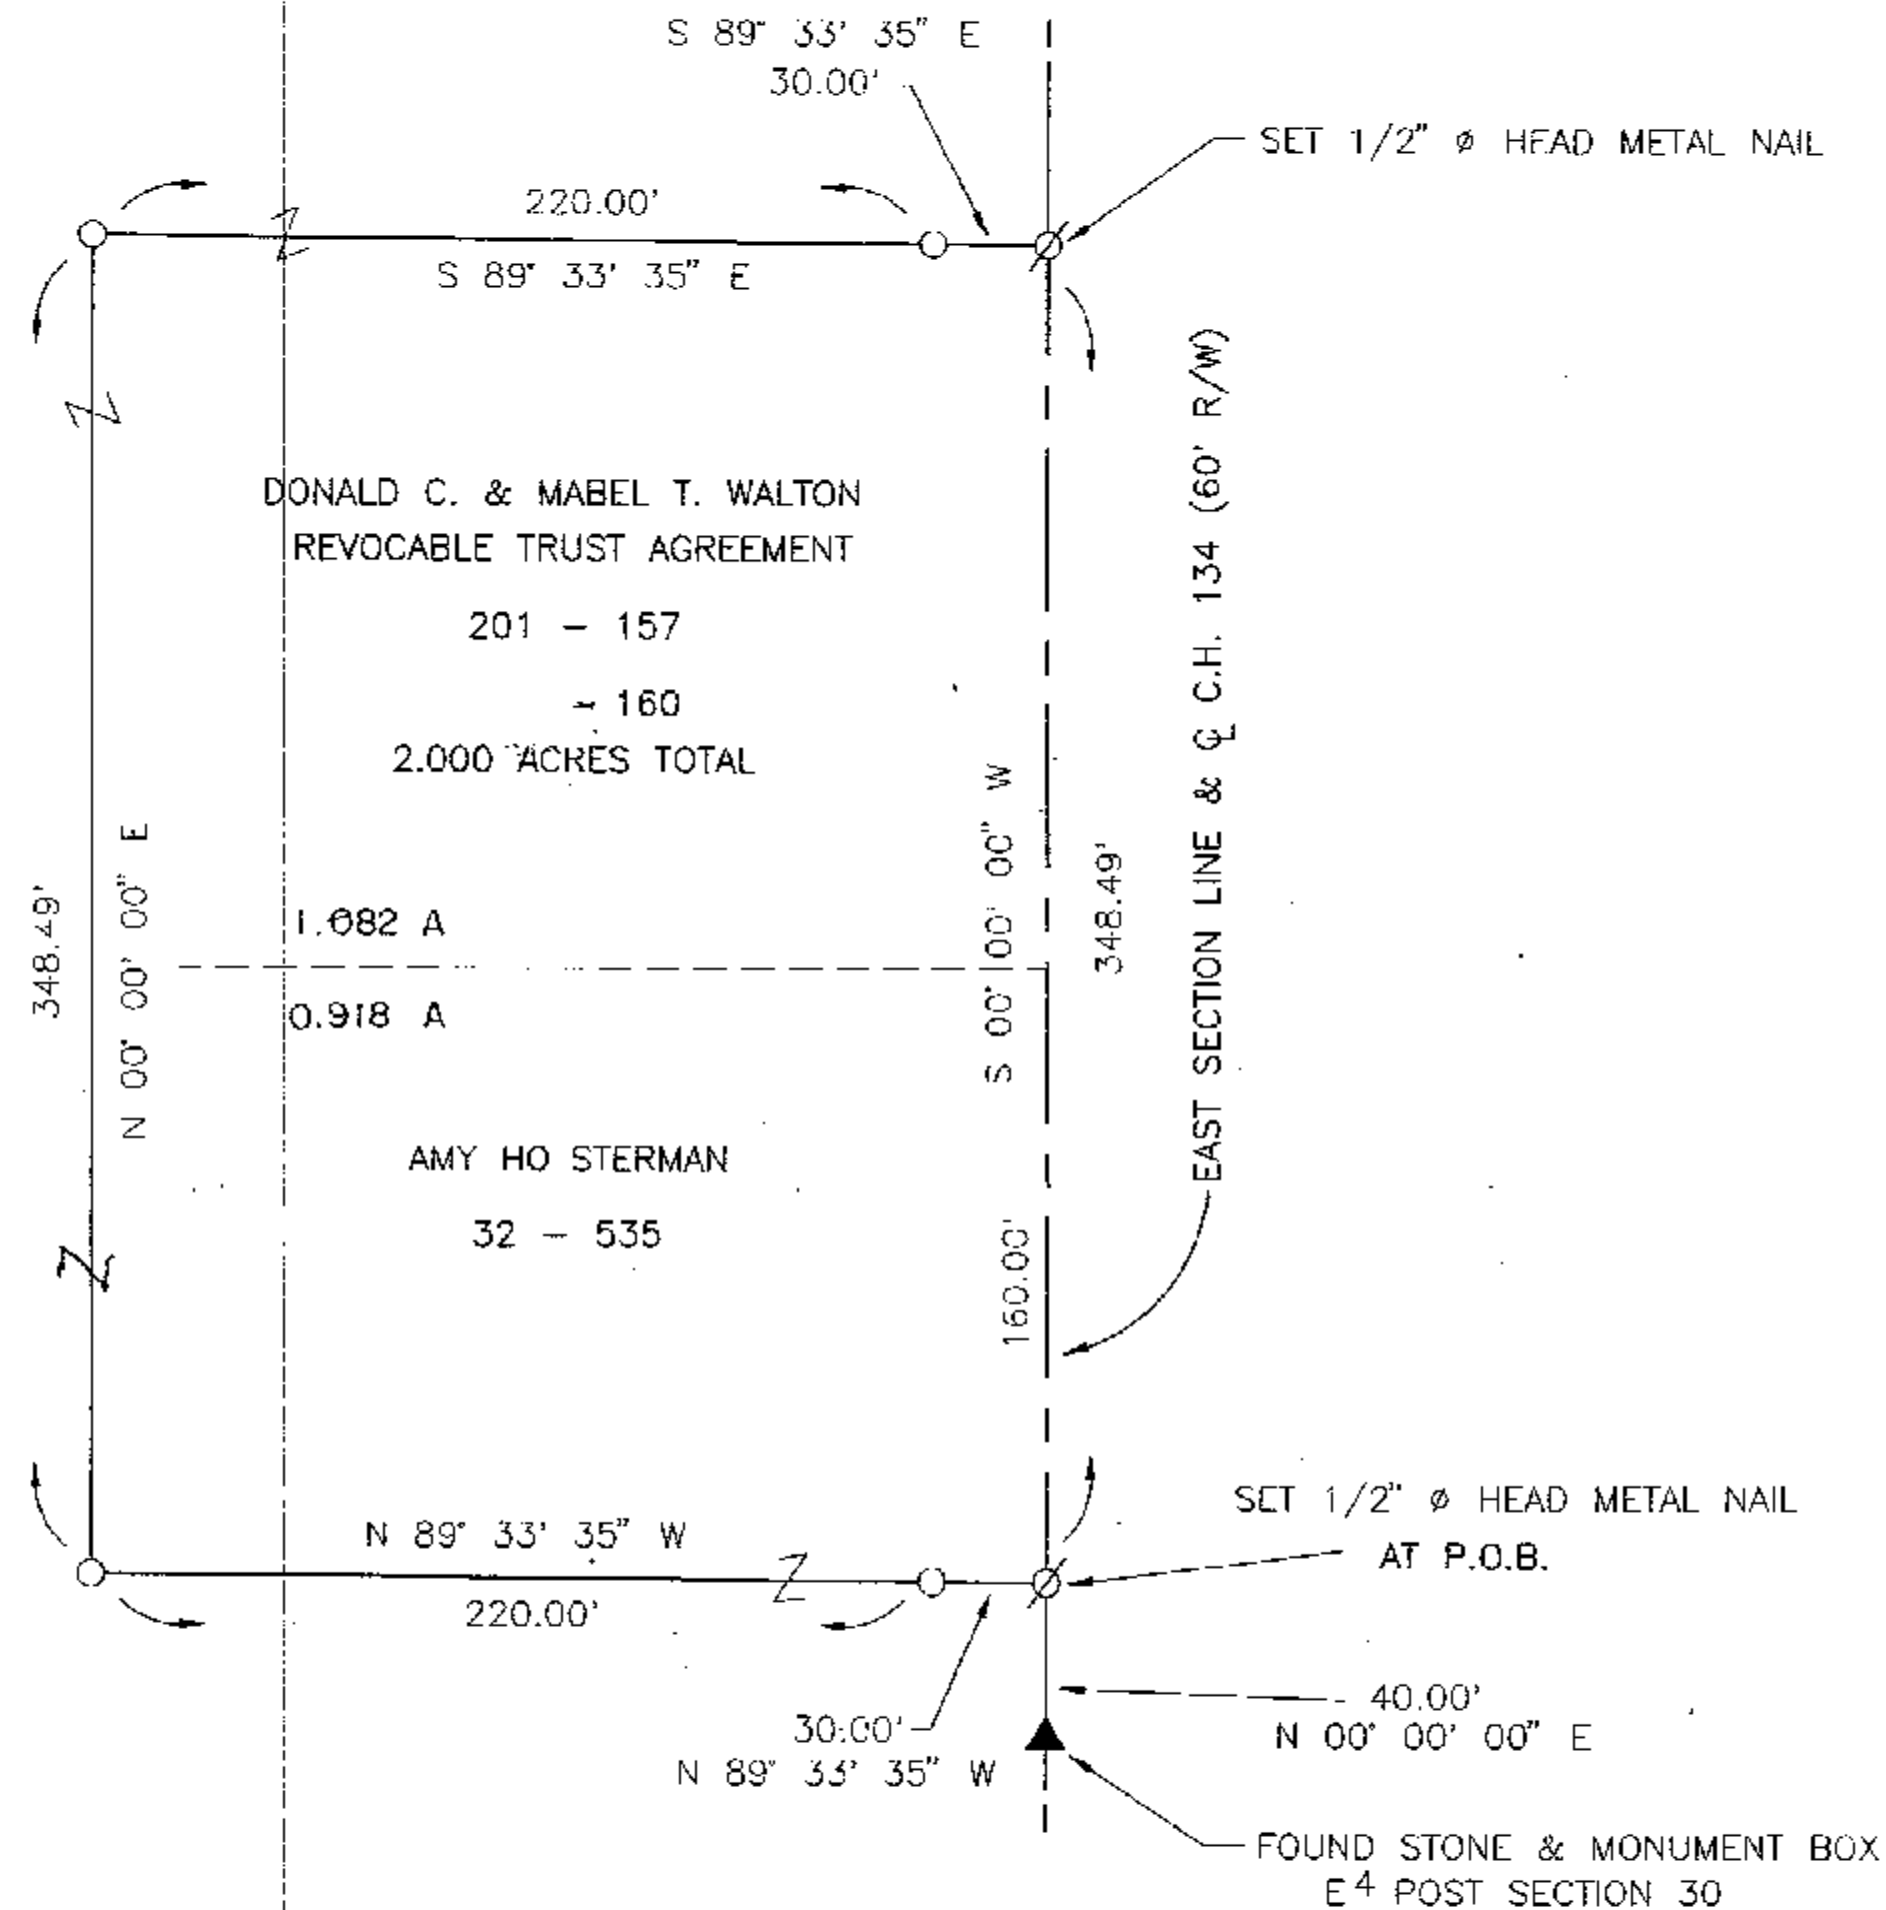

SCALE: 1 INCH = 50 FEET

DEED REF.: VOL. 201, PG. 157 & 160
OFFICIAL DEED BOOK 32 AT PAGE 535

SURVEY VOL. C - PG. 443
WYANDOT COUNTY CORNERSTONE RECORDS



I HEREBY CERTIFY THE ABOVE PLAT TO BE TRUE
AND CORRECT ACCORDING TO A SURVEY.

MADE IN MAY 22, 2003
OHIO REGISTERED SURVEYOR NO. 5647

BY Jerry B. Weininger
JERRY B. WEININGER

PT. NE 1/4 SEC. 30 T. 1 S. R. 15 E.
TWP. SYCAMORE COUNTY: WYANDOT OHIO

SURVEY FOR: MABEL T. WALTON

JERRY B. WEININGER, REGISTERED SURVEYOR
6569 C-2 McCUTCHENVILLE, OHIO 44844

DATE: MAY 22, 2003 SCALE: 1" = 50'