


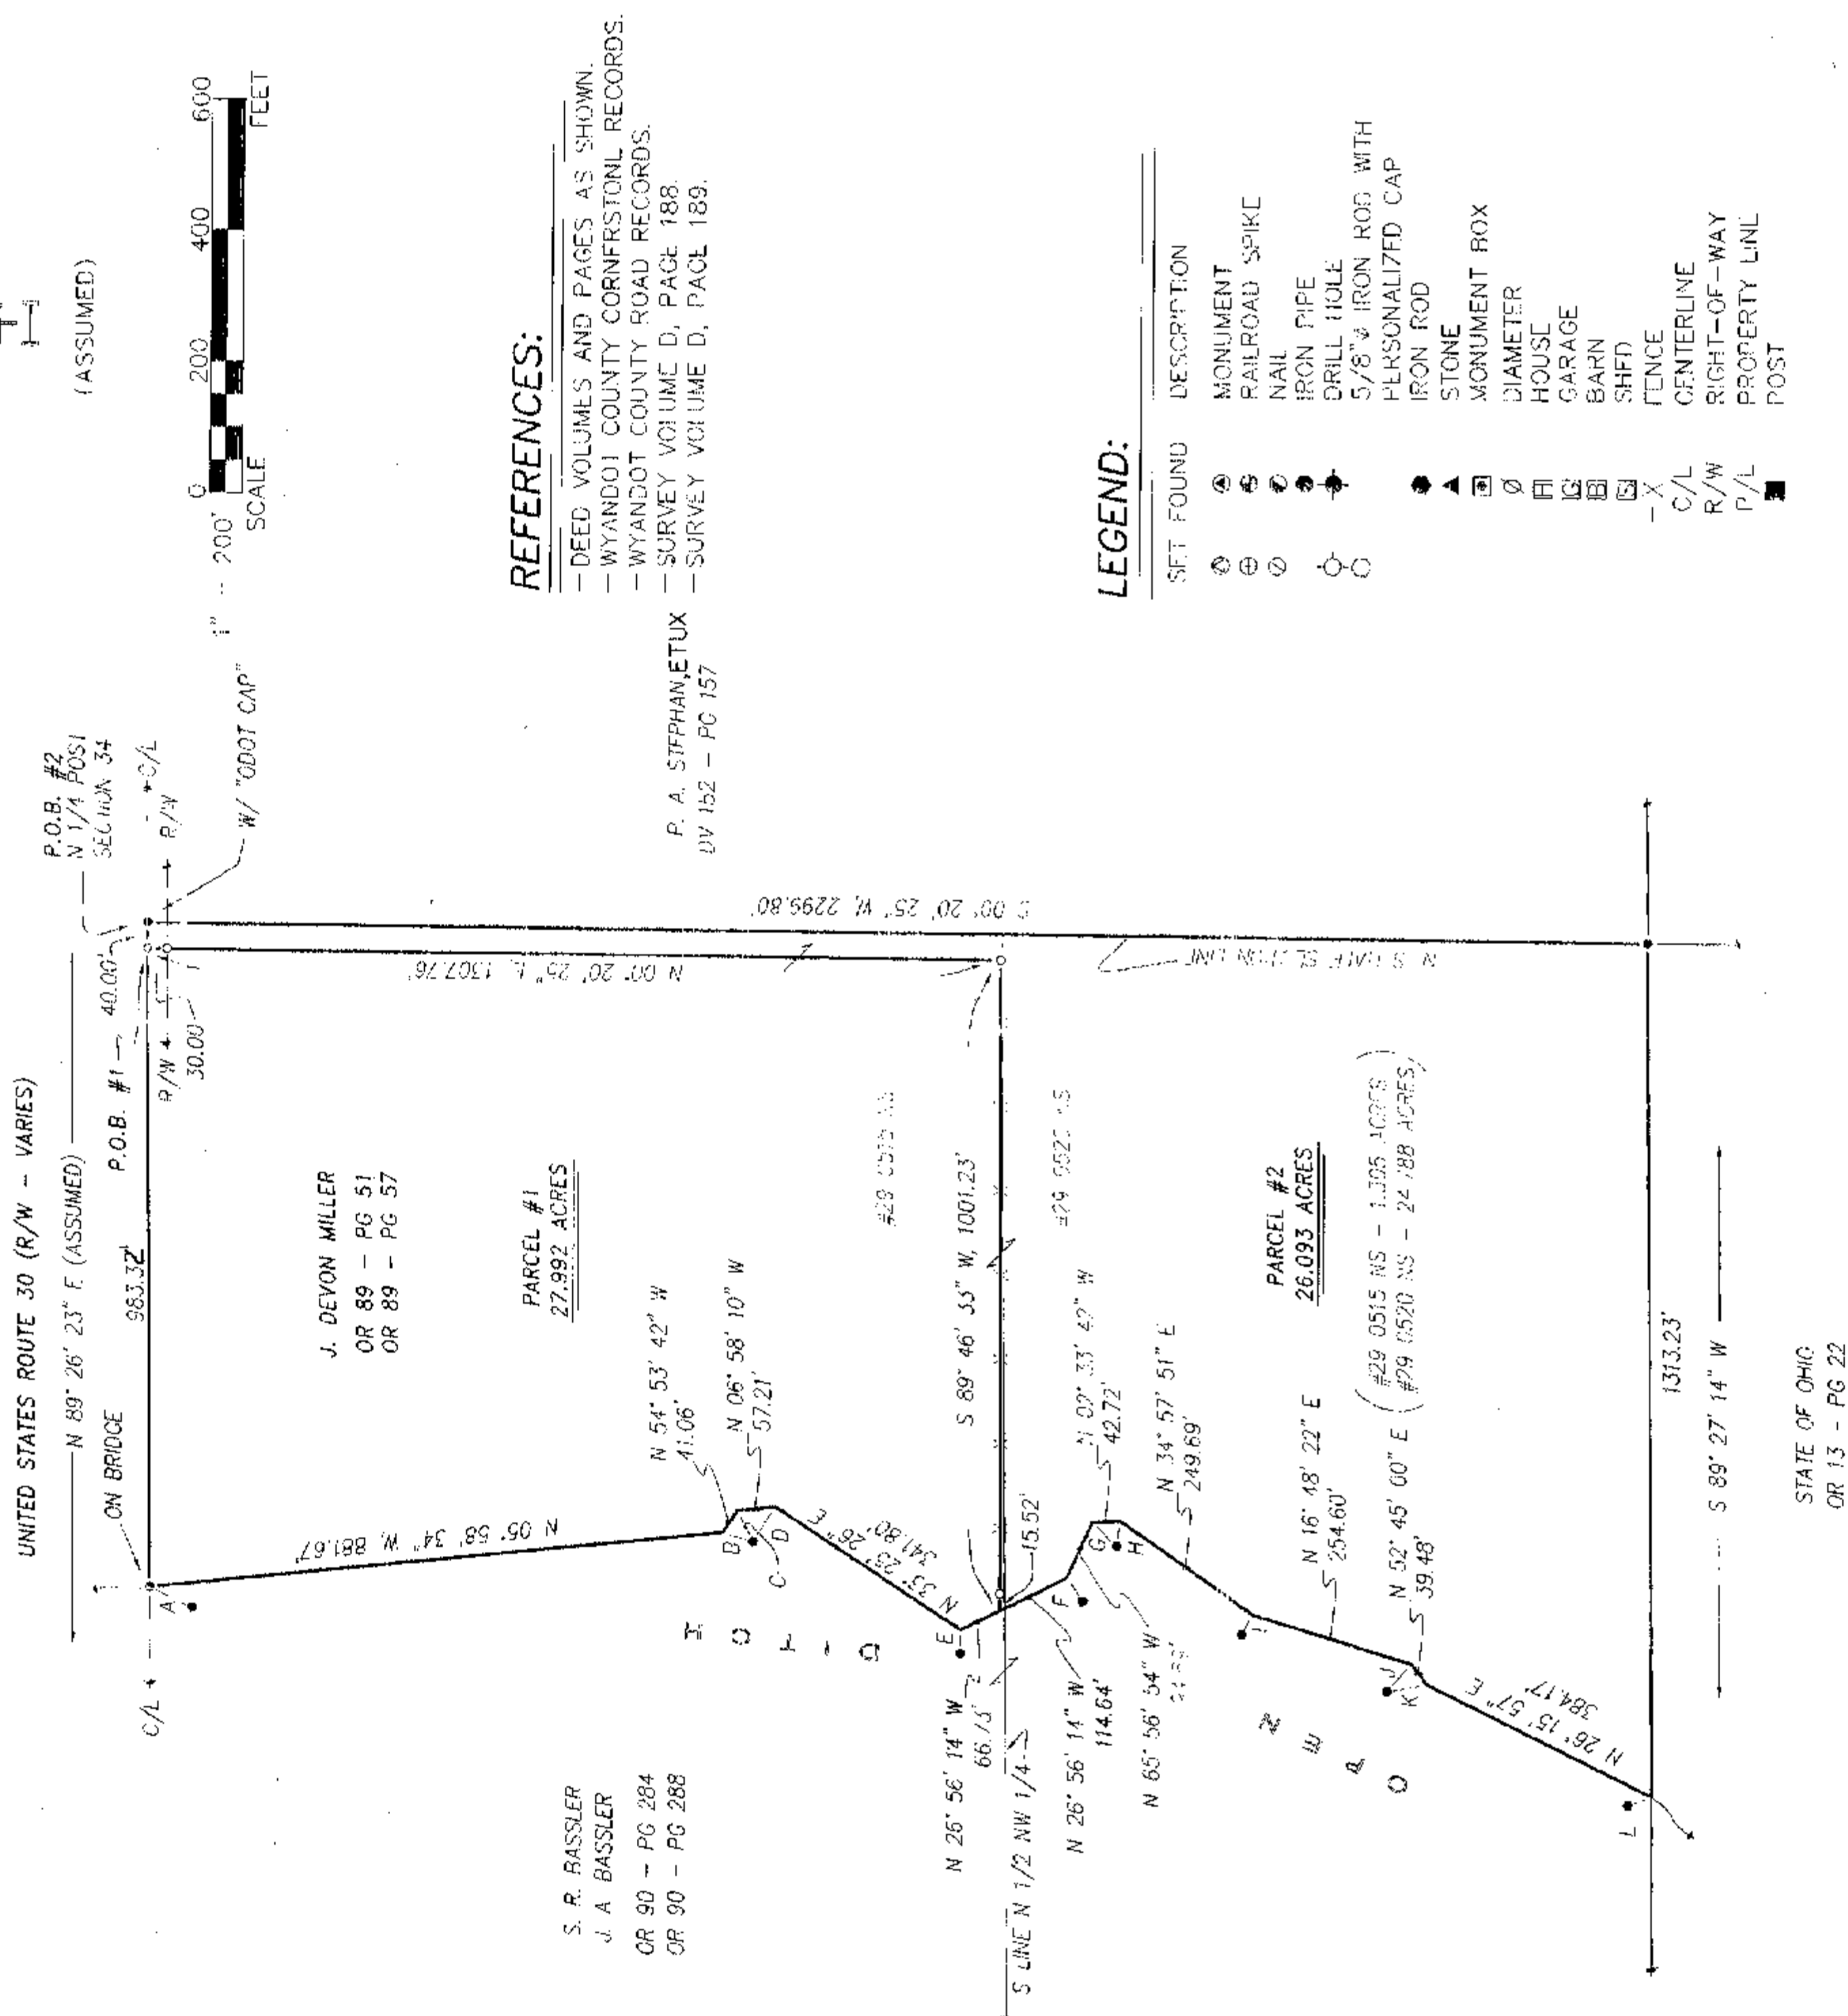

REFERENCES:

- DEED VOLUMES AND PAGES AS SHOWN.
 --WYANDOT COUNTY CORNFESTONIL RECORDS.
 --WYANDOT COUNTY ROAD RECORDS.
 --SURVEY VOLUME D, PAGE 188.
 --SURVEY VOLUME D, PAGE 189.

P. A. STEPHAN, ETUX
OV 152 - PC 157

LEGEND:

SYMBOL FOUND	DESCRIPTION
①	MONUMENT
②	RAILROAD SPIKE
③	NAIL
④	IRON PIPE
⑤	DRILL HOLE
⑥	5/8" IRON ROD WITH PERSONALIZED CAP
⑦	IRON ROD
⑧	STONE
⑨	MONUMENT BOX
⑩	DIAMETER
⑪	HOUSE
⑫	GARAGE
⑬	BARN
⑭	SHED
⑮	FENCE
⑯	C/L
⑰	R/W
⑱	P/L
⑲	CENTERLINE
⑳	RIGHT-OF-WAY
㉑	PROPERTY LINE
㉒	POST

NOTE: THIS SURVEY DOES NOT INCLUDE A TITLE SEARCH, EASEMENTS OR OTHER ENCUMBRANCES ON OR OVER THE LAND ARE NOT SHOWN ON THIS SURVEY. ANY BUILDINGS OR OTHER STRUCTURES NOT TO SCALE. I HEREBY DECLARE THAT I HAVE SURVEYED THE ABOVE DESCRIBED PROPERTY DURING JULY, 2003. THIS SURVEY IS SUBJECT TO ALL LEGAL HIGHWAYS, EASEMENTS, RESTRICTIONS, LEASES OF RECORD AND OF RECORDS IN RESPECTIVE UTILITY OFFICES. ALL BEARINGS REFERRED TO HEREON ARE BASED ON AN ASSUMED MERIDIAN AND ARE ONLY FOR THE PURPOSE OF ANGULAR MEASUREMENT.



WALTER B. KOEHLER, P.S. NO. 7457
Walter B. Koehler
 07-14-03 DATE

SURVEY NUMBER: 0360
VOLUME: C PAGE: 719
DATE FILED: 07-24-03
PARCEL #: 29-0520-SPLIT, 29-0515-SPLIT
29-0515-SPLIT

ALL REGIONAL PLANNING
REQUIREMENTS HAVE BEEN
APPROVED FOR THIS SURVEY
APPLICATION # (03-60)

REFERENCE RODS:

A	S 11° 58' 06" W, 64.89'
B	S 12° 50' 07" E, 28.05'
C	S 82° 12' 57" W, 27.61'
D	N 32° 53' 15" W, 63.17'
E	S 81° 01' 25" W, 12.00'
F	S 65° 43' 31" W, 20.00'
G	S 17° 59' 40" W, 40.00'
H	N 72° 00' 20" W, 15.00'
I	N 47° 07' 25" W, 18.00'
J	S 63° 28' 35" W, 25.00'
K	N 35° 25' 47" E, 15.63'
L	N 07° 26' 01" W, 27.01'

SURVEY FOR: DEVON MILLER

BEING A PARCEL OF LAND SITUATED IN PART OF
THE NORTHWEST QUARTER OF SECTION 34, T 2 S, R 12-E,
HIGHLAND TOWNSHIP, WRIGHT COUNTY, IOWA

KOSHER SURVIVING INC.

P. O. BOX 25
SANDUSKY, OHIO 44851
419 294 5388