

LEGEND

- FOUND IRON PIPE
 - SET IRON PIN
 - ⊘ SET 1/2" Ø HEAD METAL NAIL
 - 1/2" Ø PERSONALIZED IRON PIPE SET
 - ⊙ FOUND RAILROAD SPIKE
- KOEHLER PINS 5/8 INCH IRON PIN WITH CAP # 7457

FOUND RAILROAD SPIKE
DOWN 1/2 FOOT



51.81'
S 14° 39' 28" E

FOUND REFERENCE MONUMENT
BY KOEHLER

SURVEY NUMBER: 0362
VOLUME: C PAGE: 721
DATE FILED: 07-28-03
PARCEL #: 38-3490-0000

ALL REGIONAL PLANNING
REQUIREMENTS HAVE BEEN
APPROVED FOR THIS SURVEY
APPLICATION # (03-59)

THE BASIS OF BEARING IS BASED ON
ASSUMED CENTERLINE BEARING OF
COUNTY HIGHWAY 35 AND BUCYRUS STREET
AND ALL OTHER BEARINGS ARE FROM ANGLES
AND DISTANCES MEASURED IN THE FIELD.

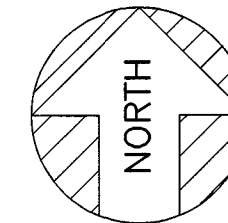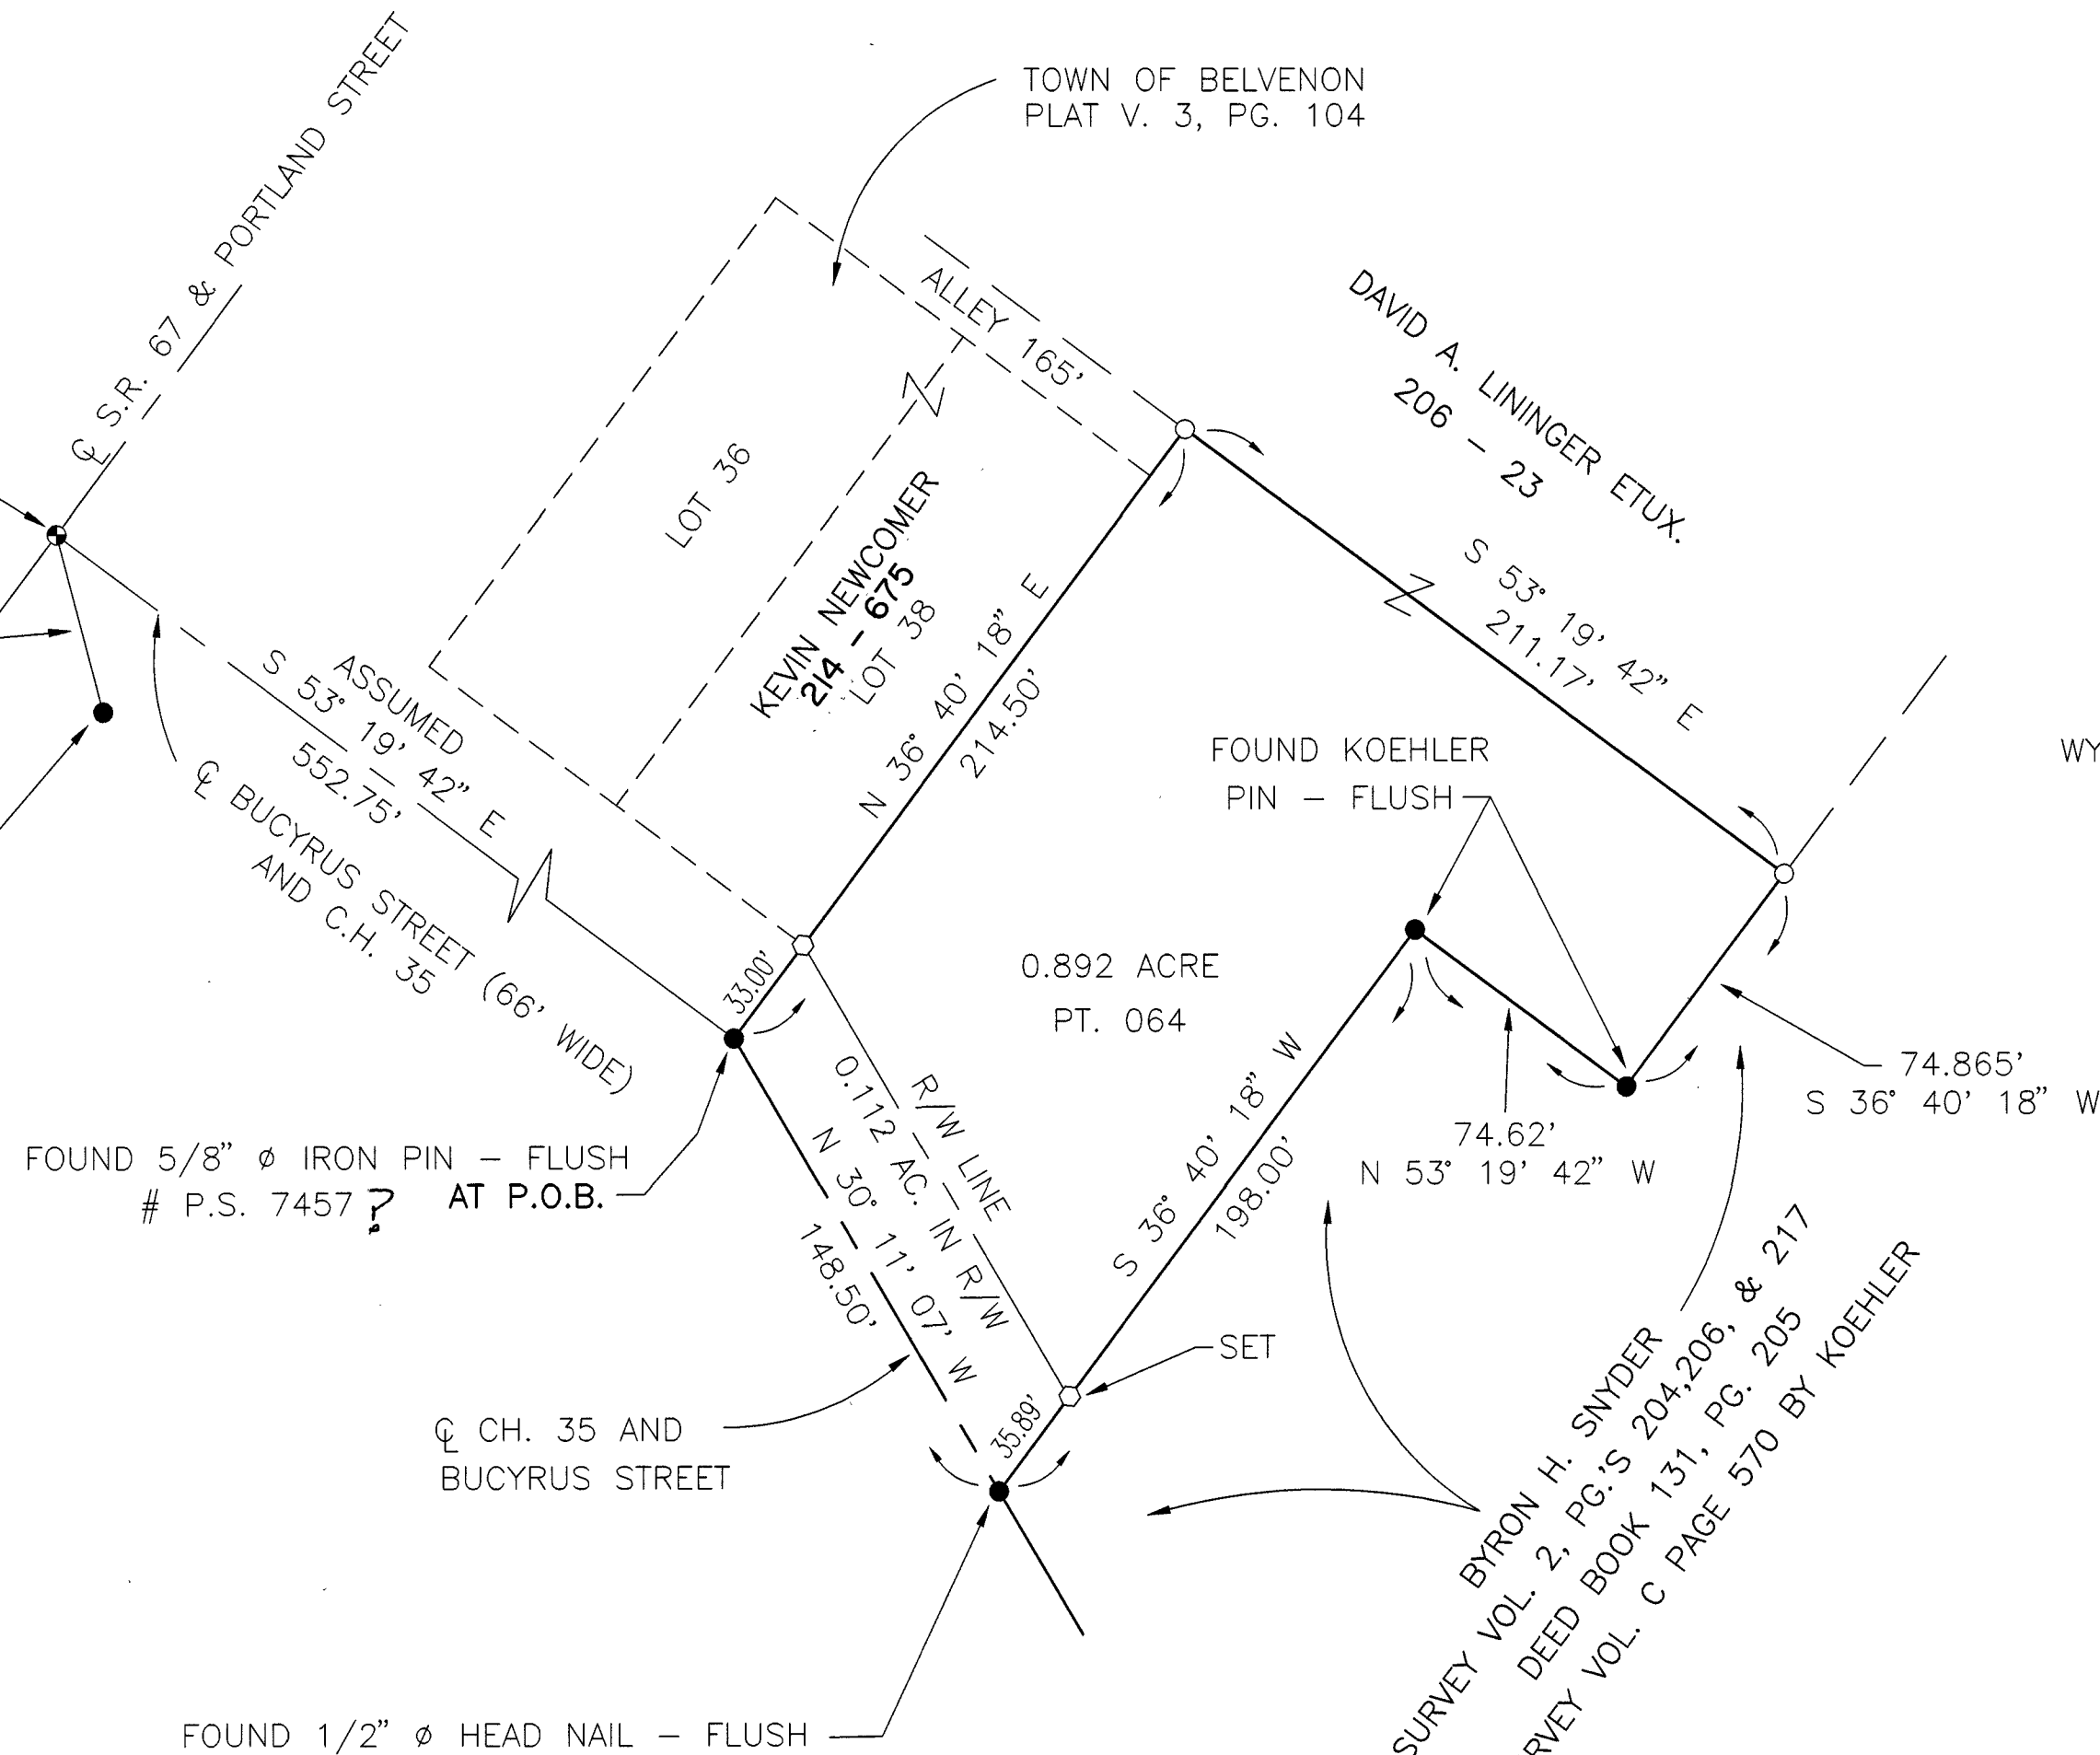


ASSUMED

0 50 100

SCALE: 1 INCH = 50 FEET

DEED REF. : VOL. 206, PG. 23
VOL. 176, PG. 793
WYANDOT COUNTY CORNER STONE RECORDS

SOUTH HALF SEC. 25 T. 1 S. R. 14 E.
L. 4 GREG'S ADDITION COUNTY RECORD'S CABINET A SLIDE 130
TWP. TMOCHTEE COUNTY :WYANDOT OHIO

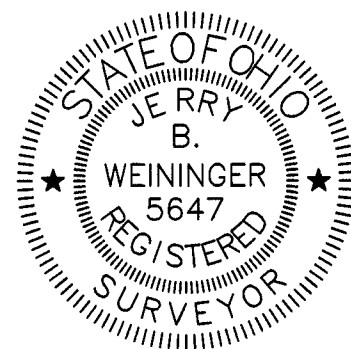

I HEREBY CERTIFY THE ABOVE PLAT TO BE TRUE
AND CORRECT ACCORDING TO A SURVEY.

MADE IN JUNE 25, 2003
OHIO REGISTERED SURVEYOR NO. 5647

BY Jerry B. Weininger
JERRY B. WEININGER

SURVEY FOR: KEVIN NEWCOMER

JERRY B. WEININGER, REGISTERED SURVEYOR
6569 C-2 MCCUTCHENVILLE, OHIO 44844

DATE: JUNE 25, 2003 SCALE: 1" = 50'