

SURVEY NUMBER: 0373
 VOLUME: C PAGE: 728
 DATE FILED: 08-11-03
 PARCEL #: 37-0545-0000 37-0550-0000 37-0555-0000
 37-0545-0000

ALL REGIONAL PLANNING
 REQUIREMENTS HAVE BEEN
 APPROVED FOR THIS SURVEY
 APPLICATION # (N/A) Village of
 Sycamore
 Existing




ASSUMED

0 40' 80'
 SCALE IN FEET

NORTH
 REVISED PER
 WYANDOT CO.

07N 8-06-09
 REVISED PER
 WYANDOT CO.

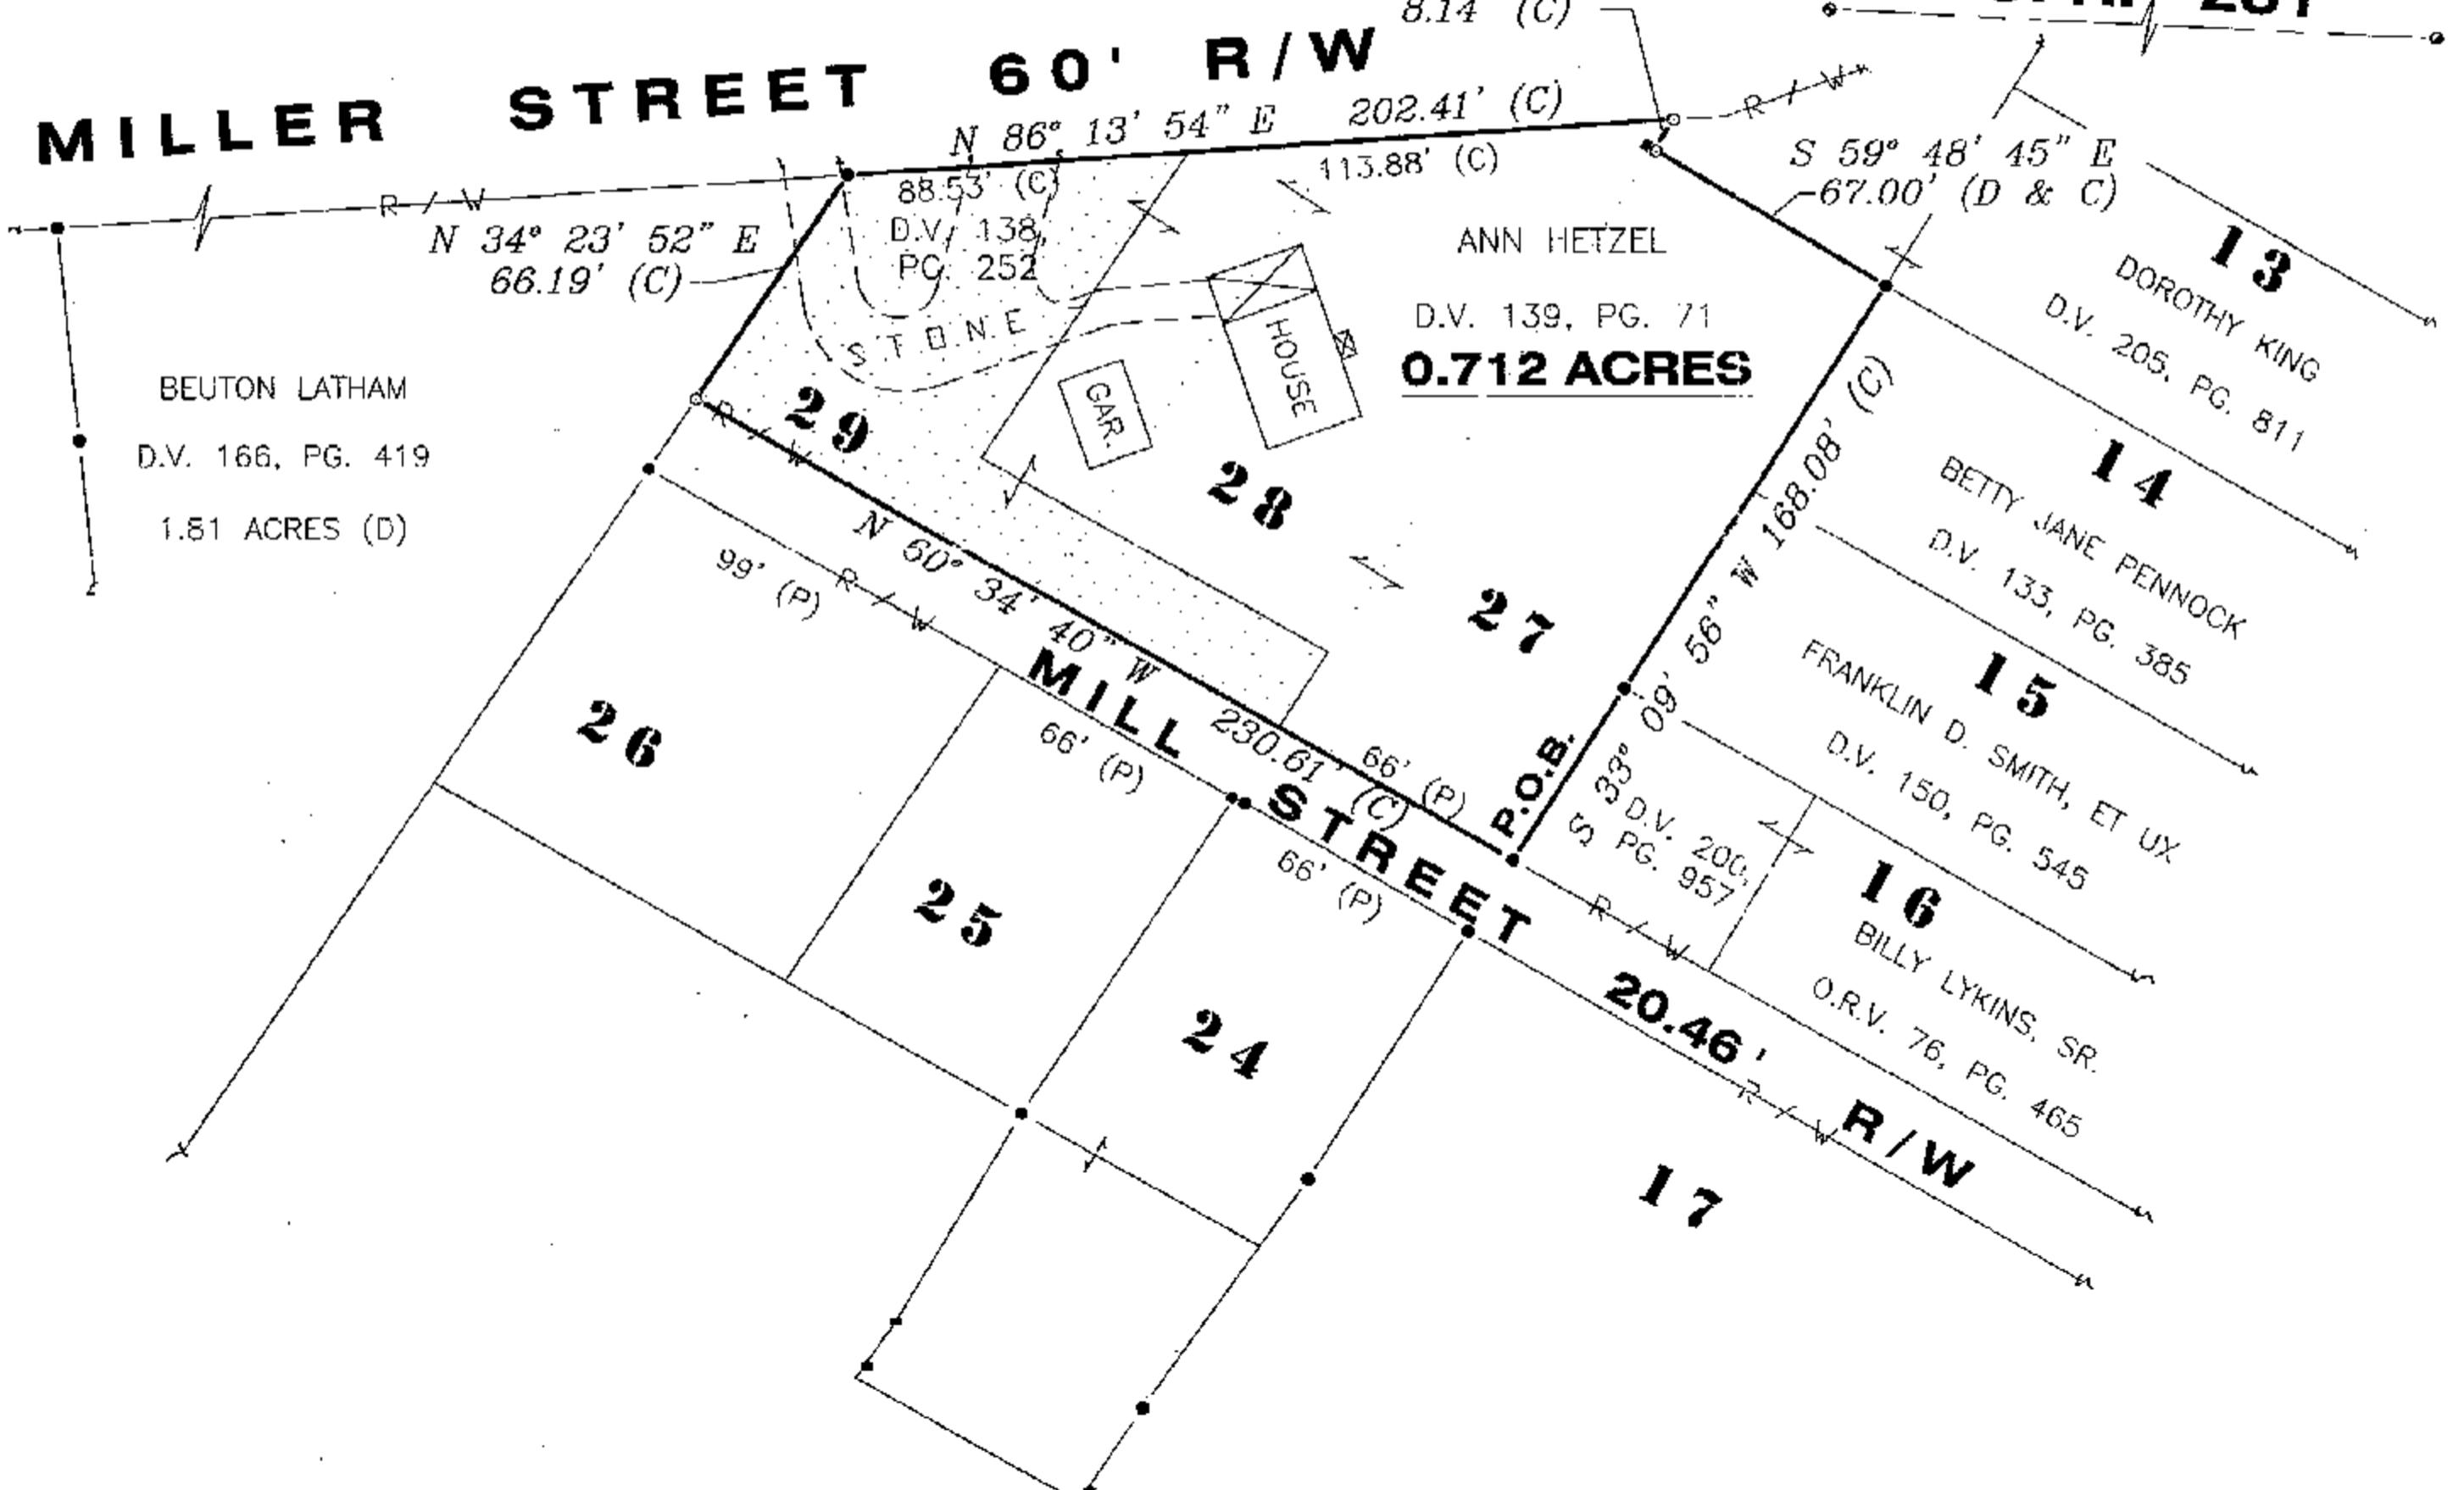

S. R. 231

S. R. 231

REFERENCES

DEED VOLUME AND PAGE AS SHOWN

WYANDOT COUNTY CORNERSTONE REFERENCES

PLAT CABINET A, SLIDE 1

S.V. 3, PG. 240
 S.V. 3, PG. 281
 S.V. D, PG. 165

LEGEND

SET	FOUND	DESCRIPTION
Ⓐ	Ⓐ	CONC. MONUMENT
⊕	⊕	RAILROAD SPIKE
⊖	⊖	NAIL
○	○	IRON ROD
●	●	DRILL HOLE
▲	▲	STONE
■	■	MONUMENT BOX
●	●	IRON PIPE
■	■	WOOD POST
(D)	(D)	DEED
(P)	(P)	PLAT
(M)	(M)	MEASURED
(S)	(S)	SURVYFD
(C)	(C)	CALCULATED

KEN HETZEL

SURVEY FOR: BEING PART OF LOTS 27, 28, & 29 IN "OLD TOWN" IN VILLAGE OF SYCAMORE, SECTION 18, SYCAMORE TOWNSHIP, R-15-E, WYANDOT COUNTY, OHIO	
2031.083	
ENGINEERING SURVEYING 137 SOUTH WASHINGTON STREET, TIFFIN, OHIO 44883 PHONE: (419) 447-4300 FAX: (419) 447-2076	

NOTE:
 ALL IRON ROD SET ARE 5/8" DIA. x 30" LENGTH
 WITH PERSONALIZED CAPS (HANK AND ASSOC.)
 DRIVEN FLUSH.

SURVEYOR'S STATEMENT

I HEREBY DECLARE THAT THE ABOVE PARCEL WAS SURVEYED DURING JULY, 2003. PROPERTY LINES SHOWN ARE LOCATED FROM DEEDS ON RECORD AND ARE DEED LINES. BEARINGS ARE ASSUMED FOR ANGULAR MEASUREMENT ONLY. ALL INFORMATION SHOWN IS TRUE AND CORRECT TO THE BEST OF MY KNOWLEDGE AND BELIEF (PER CHAPTER 4733-37 OF THE OHIO ADMINISTRATIVE CODE).



DANIEL J. NICHOLS, P.S. #7460

JOB NO.

HANK AND ASSOCIATES, INC.

STATE OF OHIO
 DANIEL
 JOSEPH
 NICHOLS
 S-7460
 REGISTERED PROFESSIONAL SURVEYOR

2031.083


2031.083

2031.083

PARCEL NUMBERS

PART OF LOT 27:	3705650000	0.092 ACRES
PART OF LOT 27,28:	3705550000	0.324 ACRES
PART OF LOT 28:	3705600000	0.073 ACRES
PART OF LOT 29:	3705500000	0.073 ACRES
PART OF LOT 29:	3705450000	0.150 ACRES

LEGEND

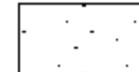

AREA OBTAINED BY
 QUIT CLAIM DEED