


LEGEND

- FOUND IRON PIPE
- SET IRON PIN
- ⊗ SET 1/2" Ø HEAD METAL NAIL
- 1/2" Ø PERSONALIZED IRON PIPE SET
- FOUND RAILROAD SPIKE
- ⊗ MADE DRILL HOLE IN CONCRETE
- ▲ FOUND STONE

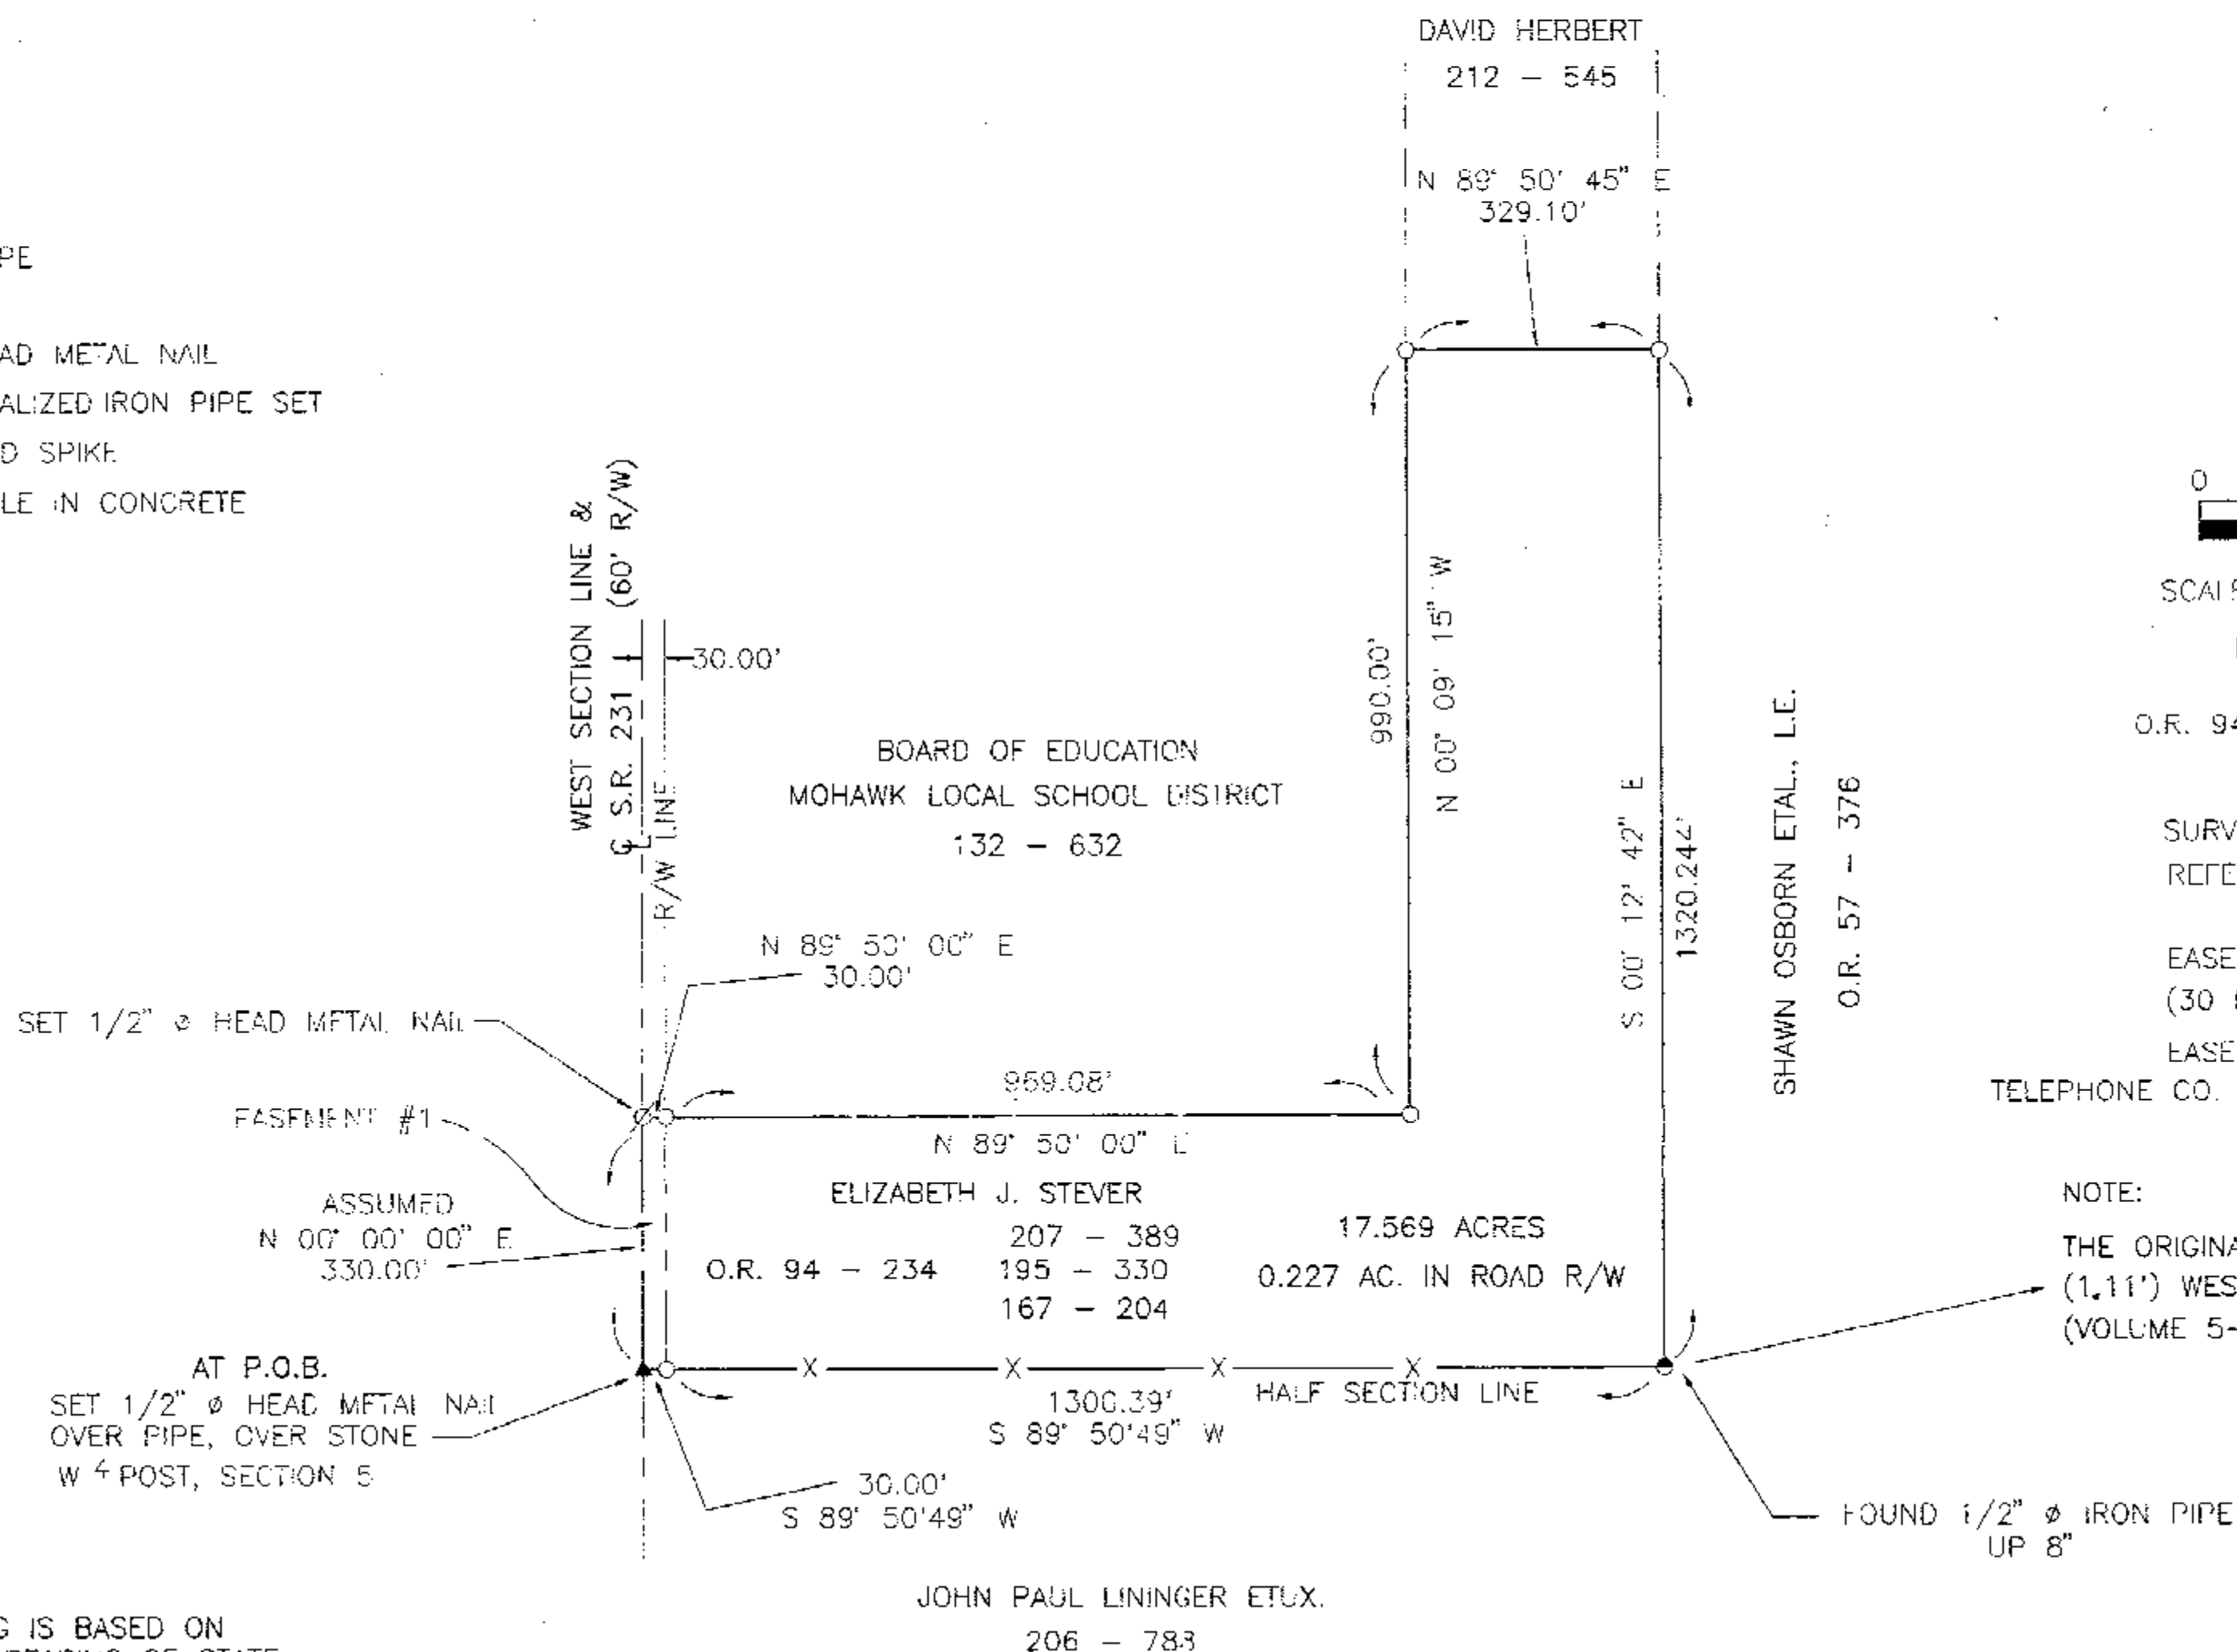

SCALE: 1 INCH = 200 FEET

DEED REFERENCE:

	207	389
O.R. 94 - 234	195	330
	167	204

SURVEY REF.: VOL. 5, PG. 409

REFERENCES: WYANDOT COUNTY STONE REFERENCES

EASEMENT #1 VOL. 96 - 536
(30 FEET WIDE TO WYANDOT CO.)


EASEMENT #2 TO SYCAMORE
TELEPHONE CO. (NO LOCATION ON PROPERTY SPECIFIED)

NOTE:
THE ORIGINAL SE CORNER MARKER WAS FOUND (1.11') WEST OF WHERE THE 1976 SURVEY (VOLUME 5-PAGE 509) INDICATED IT SHOULD BE

THE BASIS OF BEARING IS BASED ON ASSUMED CENTERLINE BEARING OF STATE HIGHWAY 231 AND WEST SECTION LINE AND ALL OTHER BEARINGS ARE FROM ANGLES AND DISTANCES MEASURED IN THE FIELD.

SURVEY NUMBER: 03100
VOLUME: C PAGE: 752
DATE FILED: 11-13-03 (Ref: 108)
PARCEL #: 36-1170-0100

ALL REGIONAL PLANNING REQUIREMENTS HAVE BEEN APPROVED FOR THIS SURVEY APPLICATION # Existing Parcel

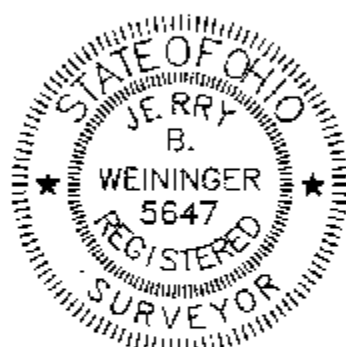

I HEREBY CERTIFY THE SURVEY TO THE "BOARD OF EDUCATION OF THE MOHAWK LOCAL SCHOOL DISTRICT, PECK SHAFFER & WILLIAMS LLP, COMMONWEALTH LAND TRUST INSURANCE COMPANY AND NEW ALBANY TITLE AGENCY, LLC" TO BE CORRECT ACCORDING TO A SURVEY.

MADE IN SEPTEMBER 25, 2003
OHIO REGISTERED SURVEYOR NO. 5647

BY Jerry B. Weininger
JERRY B. WEININGER

PT. NW 4 SEC. 5 T. 1 S. R. 15 E.
TWP. SYCAMORE COUNTY: WYANDOT OHIO

SURVEY FOR: BOARD OF EDUCATION
MOHAWK LOCAL SCHOOL DISTRICT

JERRY B. WEININGER, REGISTERED SURVEYOR
6569 C 2 MCCUTCHENVILLE, OHIO 44844

DATE: SEPTEMBER 25, 2003 SCALE: 1" = 200'