



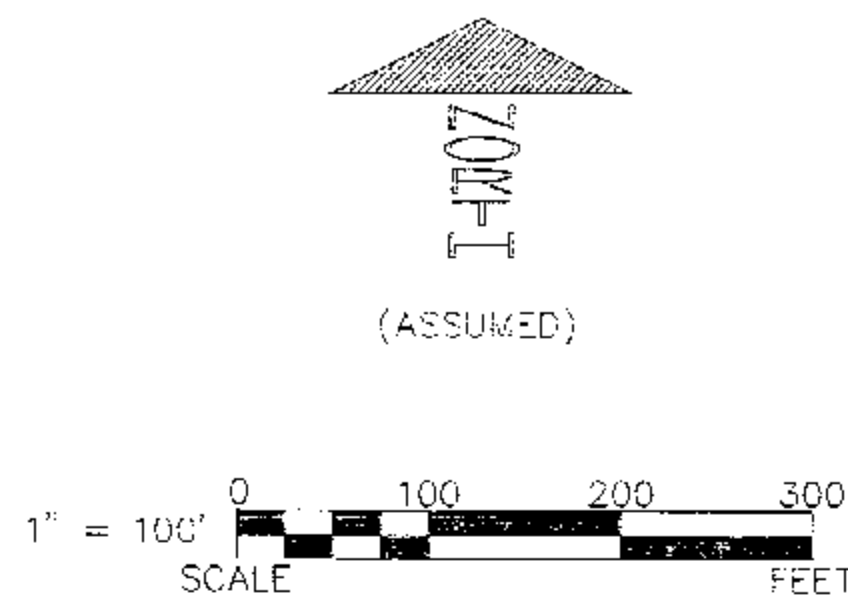

SURVEY NUMBER: 01-06
 VOLUME: C PAGE: 763
 DATE FILED: 02-06-04
 PARCEL #: _____

ALL REGIONAL PLANNING
 REQUIREMENTS HAVE BEEN
 APPROVED FOR THIS SURVEY
 APPLICATION # _____

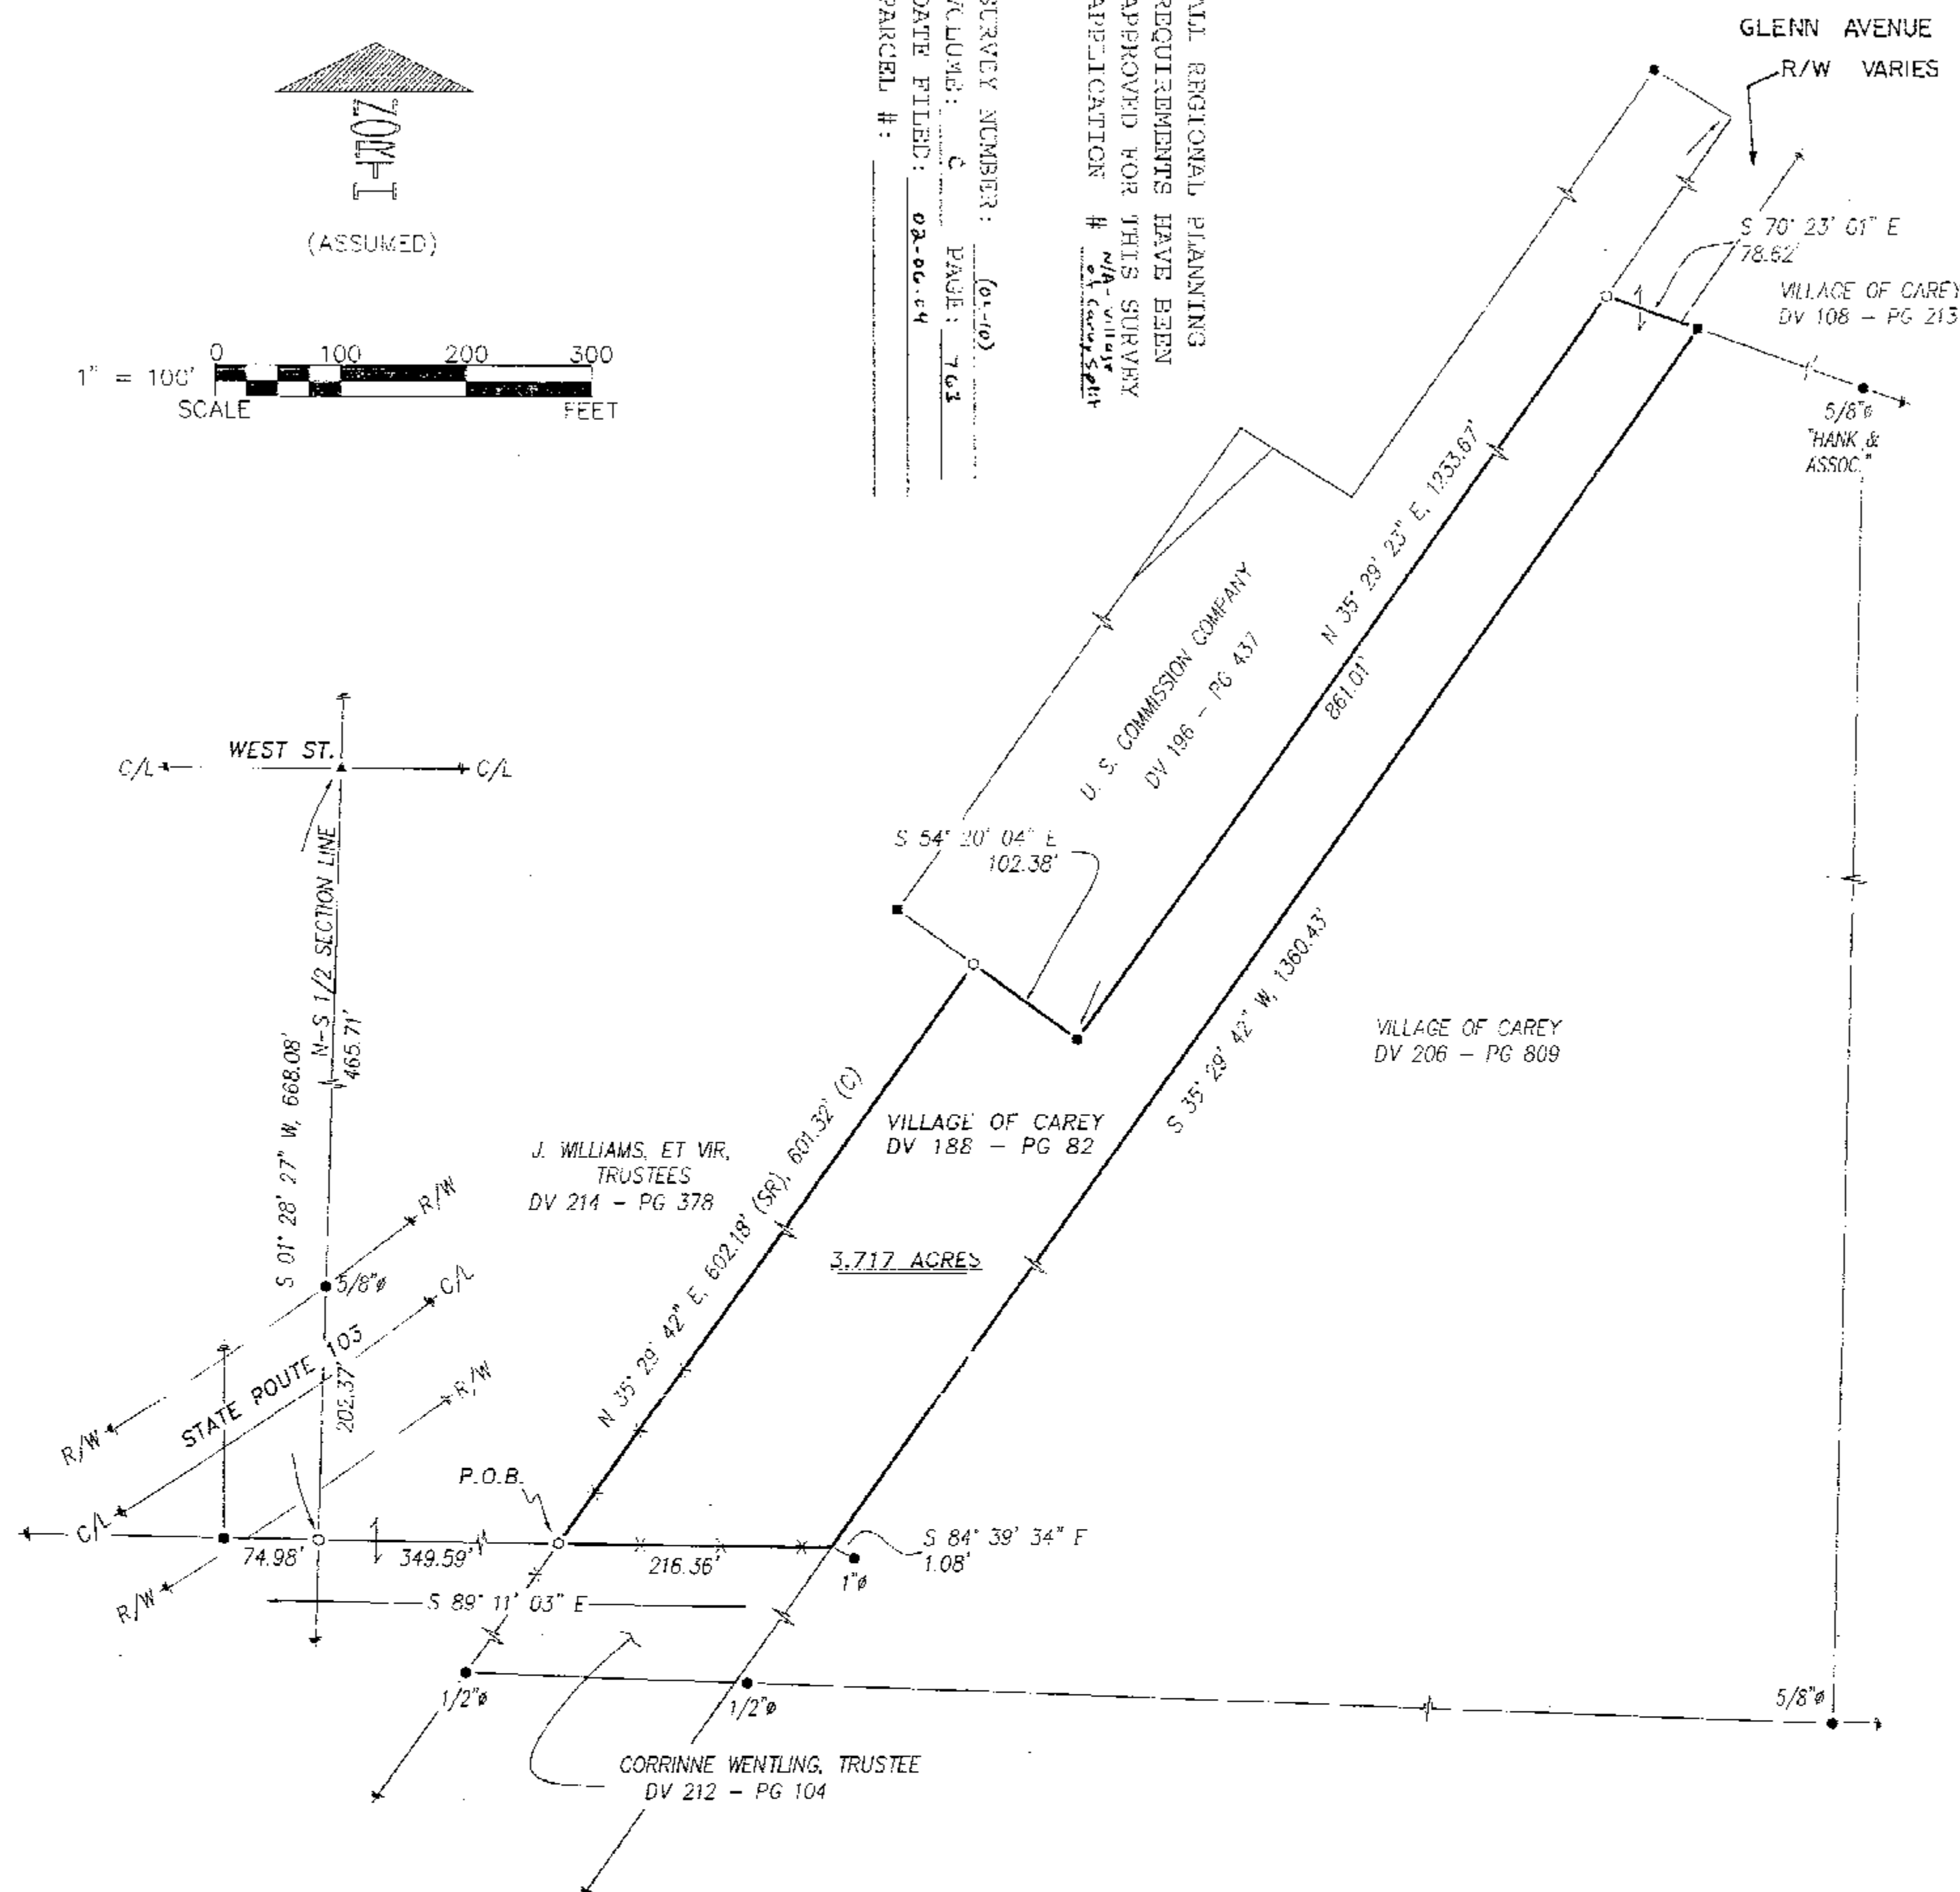

LEGEND:

SET FOUND	DESCRIPTION
⊙	MONUMENT
⊕	RAILROAD SPIKE
⊙	NAIL
⊙	IRON PIPE
⊙	DRILL HOLE
⊙	5/8" IRON ROD WITH PERSONALIZED CAP
●	IRON ROD
▲	STONE
■	MONUMENT BOX
□	DIAMETER
□	HOUSE
□	GARAGE
□	BARN
□	SHED
×	FENCE
C/L	CENTERLINE
R/W	RIGHT-OF-WAY
P/L	PROPERTY LINE
■	POST

REFERENCES:

- DEED VOLUMES AND PAGES AS SHOWN.
- WYANDOT COUNTY CORNERSTONE RECORDS.
- WYANDOT COUNTY ROAD RECORDS.
- SURVEY VOLUME 5, PAGE 253.
- SURVEY VOLUME 7, PAGE 29.
- SURVEY VOLUME 9, PAGE 147.
- SURVEY VOLUME 5, PAGE 510 & 511.
- SURVEY VOLUME 9, PAGE 174.
- RESPECTIVE RAILROAD RIGHT-OF-WAY PLANS.
- CABINET A, SLIDE 569 & 570, RECORDER'S OFFICE.

NOTE: THIS SURVEY DOES NOT INCLUDE A TITLE SEARCH. EASEMENTS OR OTHER ENCUMBRANCES ON OR OVER THE LAND ARE NOT SHOWN ON THIS SURVEY. ANY BUILDINGS OR OTHER STRUCTURES NOT TO SCALE. I HEREBY DECLARE THAT I HAVE SURVEYED THE ABOVE DESCRIBED PROPERTY DURING JANUARY, 2004. THIS SURVEY IS SUBJECT TO ALL LEGAL HIGHWAYS, EASEMENTS, RESTRICTIONS, LEASES OF RECORD AND OF RECORDS IN RESPECTIVE UTILITY OFFICES. THE BEARINGS REFERRED TO HEREON ARE BASED ON AN ASSUMED MERIDIAN AND ARE ONLY FOR THE PURPOSE OF ANGULAR MEASUREMENT.



Victor B. Koehler
 VICTOR B. KOEHLER, P.S. NO. 7457
 DATE 01-20-04

0214-S	DRAWN:	CHECKED:	REVISIONS:
	DAL	VBK	
	01-13-04	01-15-04	

SURVEY FOR: THE VILLAGE OF CAREY

BEING A PARCEL OF LAND SITUATED IN PART OF THE NE 1/4 OF
 OF SECTION 20, T-1-S, R-13-E, IN THE VILLAGE
 OF CAREY, WYANDOT COUNTY, OHIO.

KOEHLER SURVEYING, INC.

P. O. BOX 28
 UPPER SANDUSKY, OHIO 43351
 419-294-5388