


(ASSUMED)

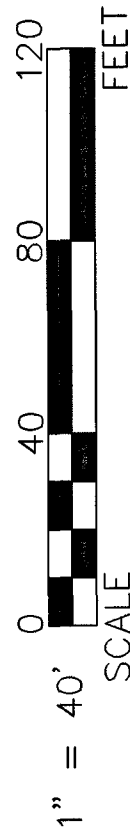

LEGEND:


SET FOUND	DESCRIPTION
	MONUMENT
	RAILROAD SPIKE
	NAIL
	IRON PIPE
	DRILL HOLE
	5/8" ϕ IRON ROD WITH PERSONALIZED CAP
	IRON ROD
	STONE
	MONUMENT BOX
	DIAMETER
	HOUSE
	GARAGE
	BARN
	SHED
	FENCE
	CENTERLINE
	RIGHT-OF-WAY
	PROPERTY LINE
	POST
	C/L
	R/W
	P/L

SURVEY NUMBER: 04-56
VOLUME: C PAGE: 799
DATE FILED: 05-17-04
PARCEL #: 06-2240-0000

ALL REGIONAL PLANNING
REQUIREMENTS HAVE BEEN
APPROVED FOR THIS SURVEY
APPLICATION # (N/A) c.t.r of Upper Sandusky


REFERENCES:

- DEED VOLUMES AND PAGES AS SHOWN.
- WYANDOT COUNTY CORNERSTONE RECORDS.
- WYANDOT COUNTY ROAD RECORDS.
- SURVEY VOLUME 7, PAGE 221.
- SURVEY FOR CONTINENTAL HOSE BY R. L. MAKEEVER DATED 08-20-93 (NOT RECORDED)
- CABINET A, SLIDE 554, RECORDER'S OFFICE.
- CABINET A, SLIDES 123 & 124, RECORDER'S OFFICE.

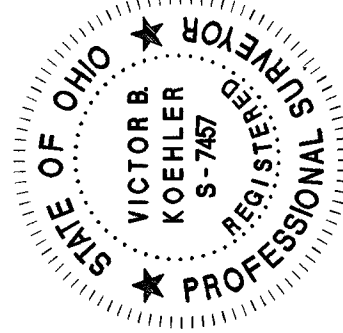

NOTE: THIS SURVEY DOES NOT INCLUDE A TITLE SEARCH.
EASEMENTS OR OTHER ENCUMBRANCES ON OR
OVER THE LAND ARE NOT SHOWN ON THIS SURVEY.
ANY BUILDINGS OR OTHER STRUCTURES NOT TO SCALE.
I HEREBY DECLARE THAT I HAVE SURVEYED THE ABOVE
DESCRIBED PROPERTY DURING MARCH, 2004.
THIS SURVEY IS SUBJECT TO ALL LEGAL HIGHWAYS,
EASEMENTS, RESTRICTIONS, LEASES OF RECORD
AND OF RECORDS IN RESPECTIVE UTILITY OFFICES.
THE BEARINGS REFERRED TO HEREON ARE BASED
ON AN ASSUMED MERIDIAN AND ARE ONLY FOR
THE PURPOSE OF ANGULAR MEASUREMENT.

Victor B. Koehler
VICTOR B. KOEHLER, P.S. NO. 7457
DATE 03.16.04

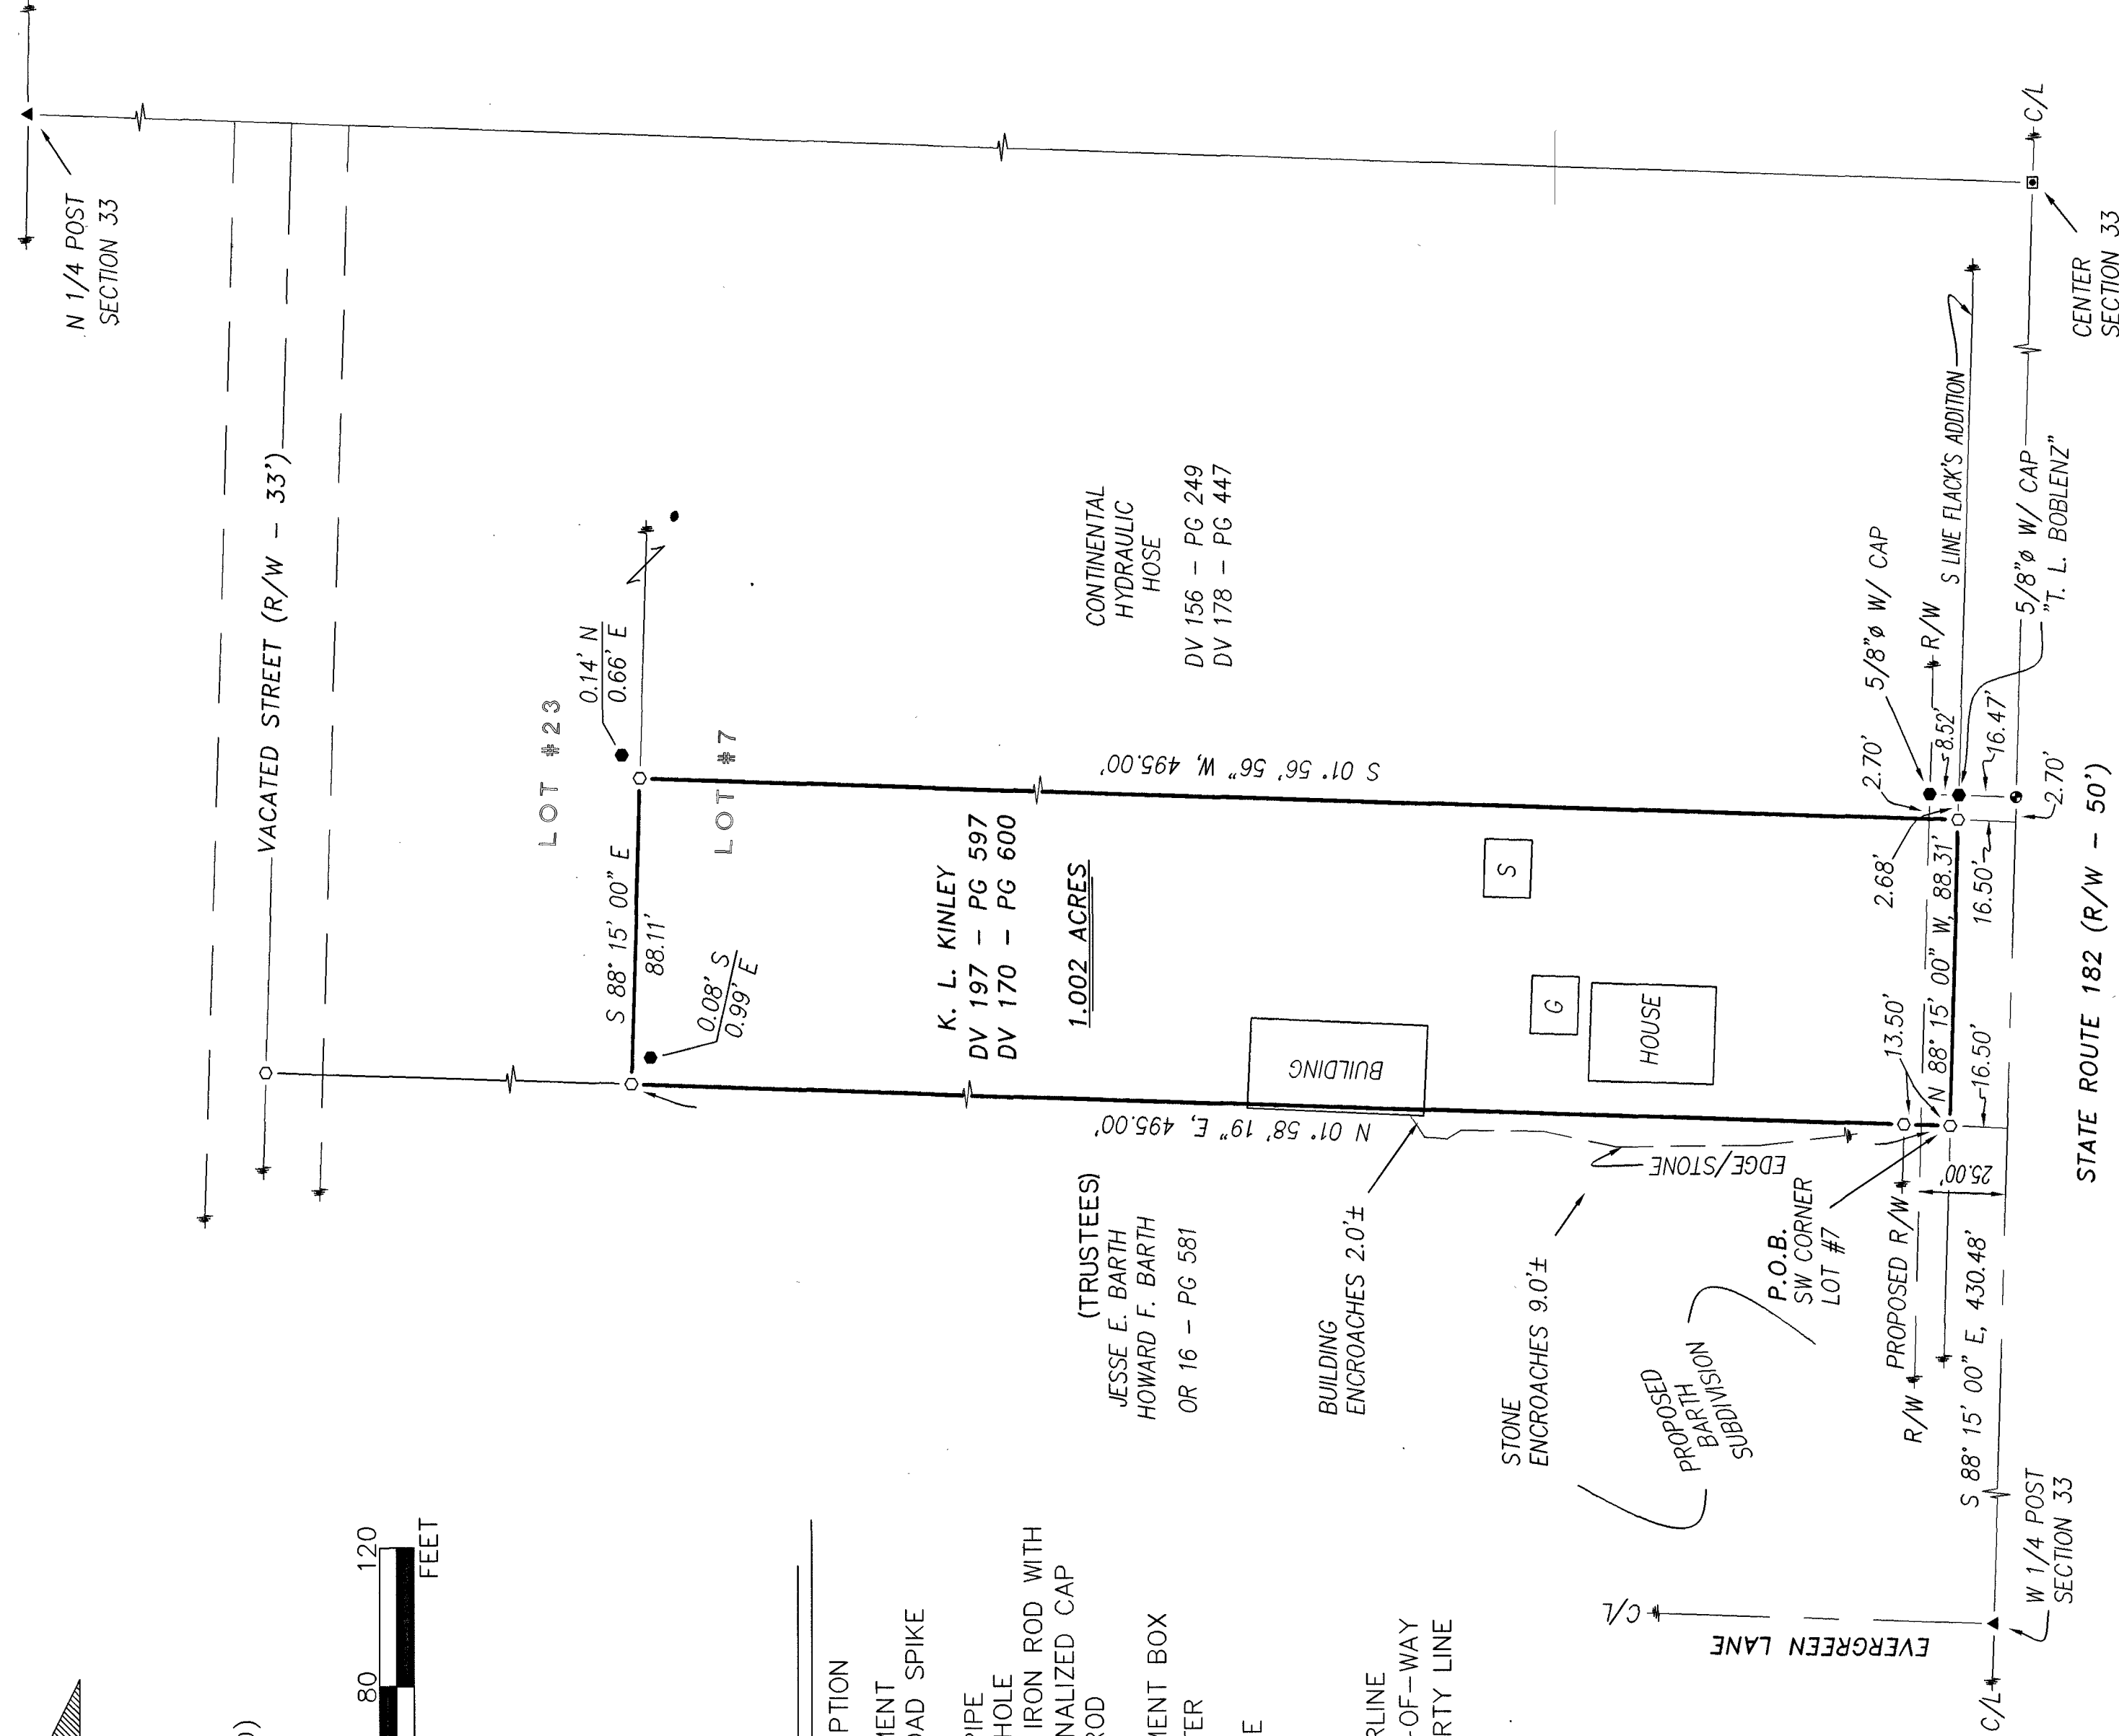

DRAWN:	CHECKED:	REVISIONS:
DAL	VBK	
03-11-04	03-12-04	
1	1	
04034-S		

SURVEY FOR: KATHY L. KINLEY

BEING A PARCEL OF LAND SITUATED IN PART OF
HIRAM FLACK'S SUBDIVISION IN THE CITY OF
UPPER SANDUSKY, WYANDOT COUNTY, OHIO.

KOEHLER SURVEYING, INC.

P. O. BOX 28
UPPER SANDUSKY, OHIO 43351
419-294-5388